



PROFILE
Scale H=1:250 V=1:10

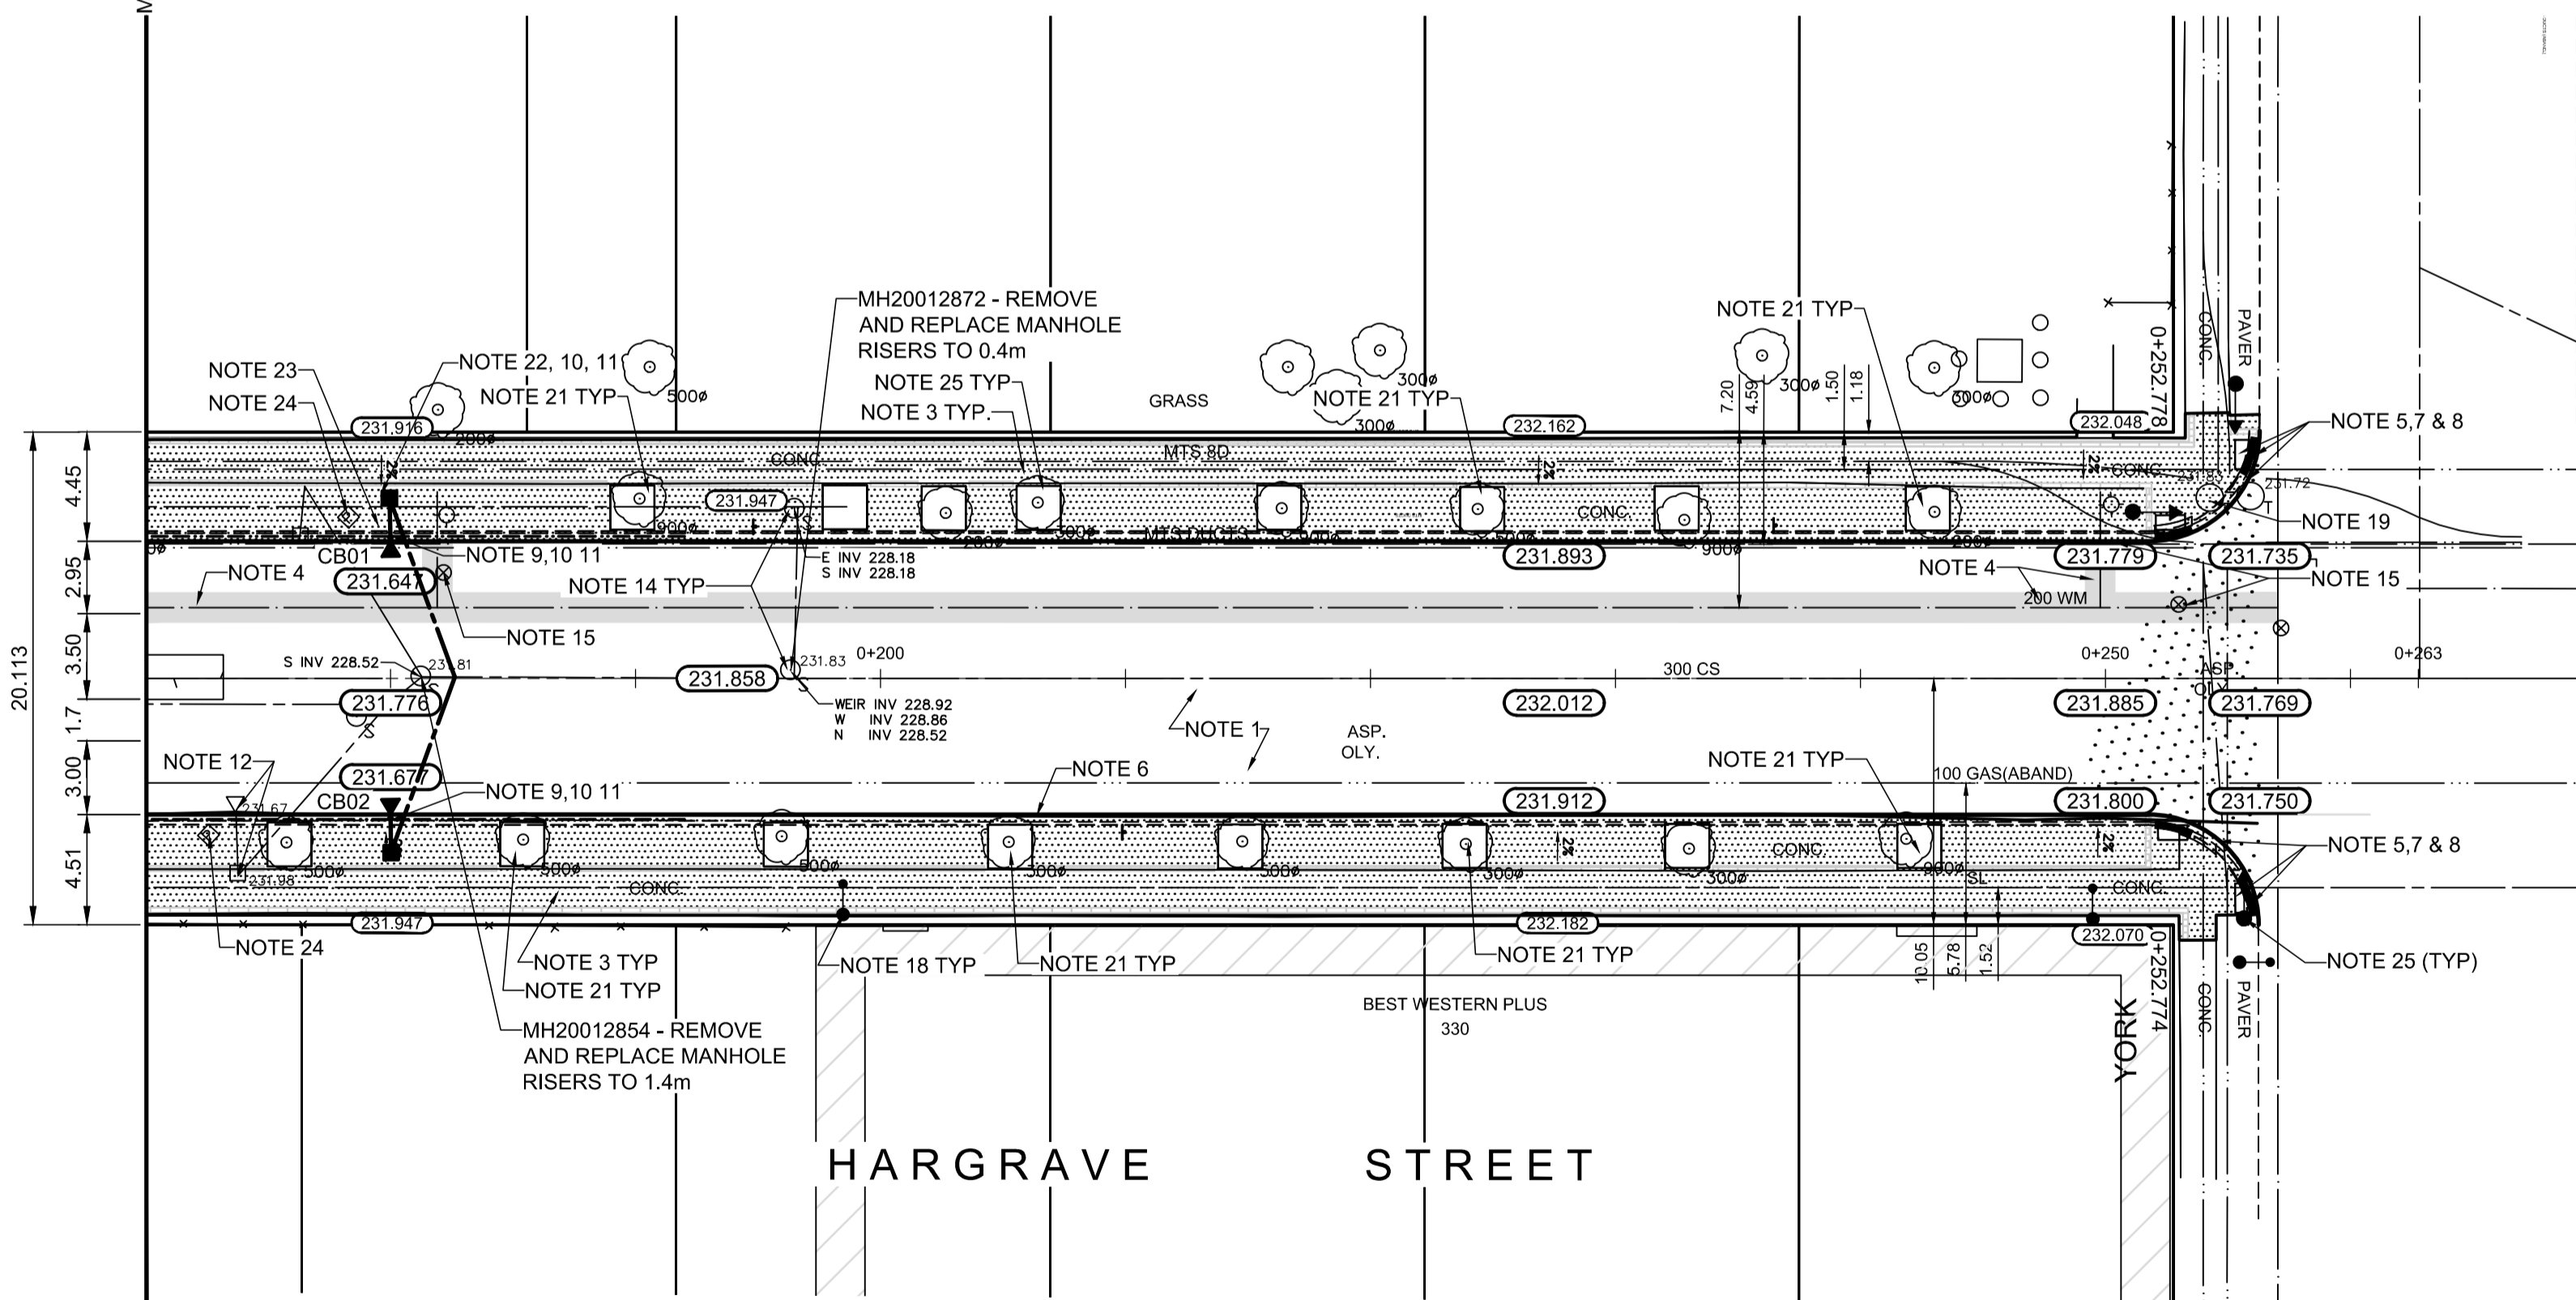

PLAN
Scale 1:250

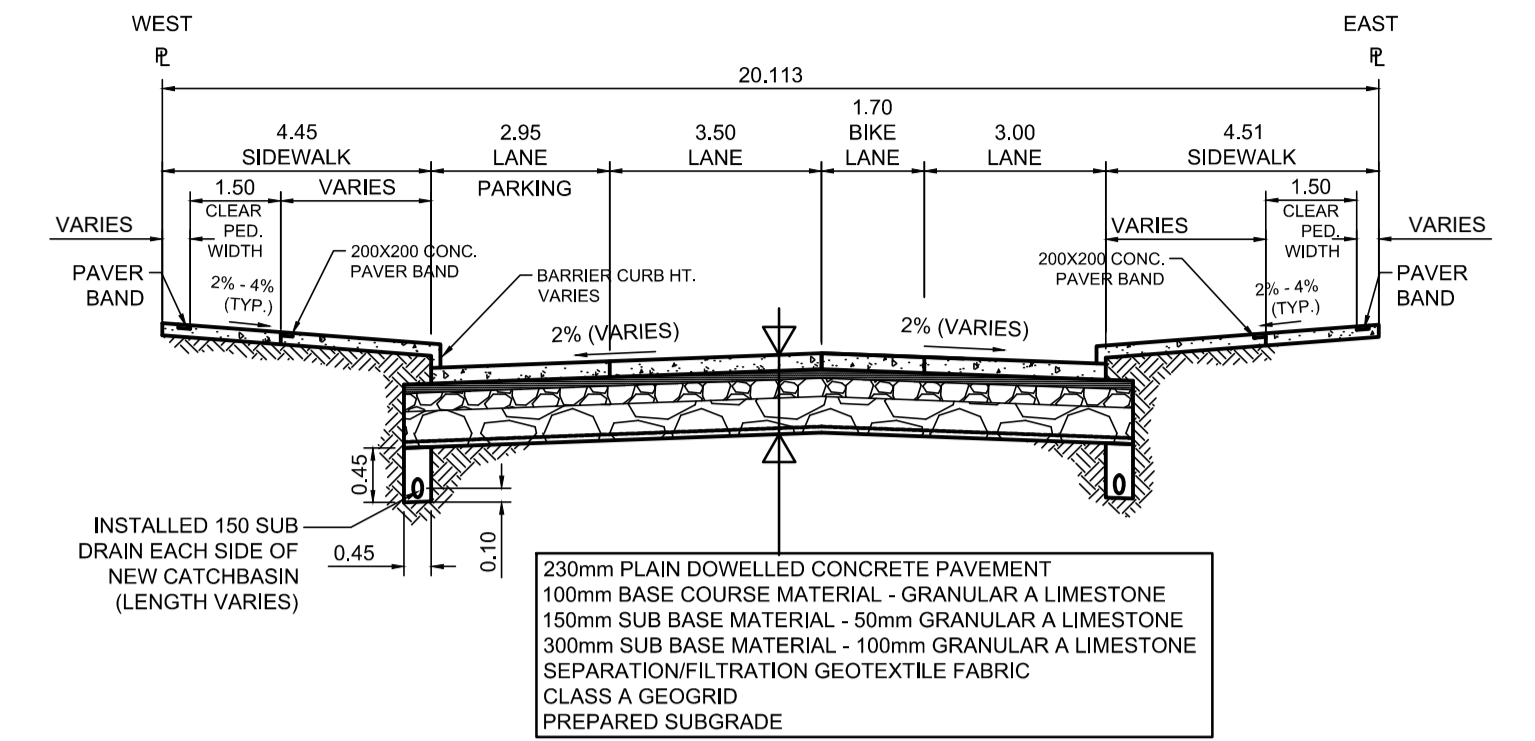

TYPICAL SECTION
Scale NTS

ITEM	RIM ELEV.	Sta	INVERT				CONNECTION	LEAD	FLOW RESTRICTOR		
			EAST	WEST	NORTH	SOUTH					
CB01	231.647W	0+180		230.047			229.780	228.81±	300 C.S.	7.0 m-250@ 2% Min	n/a
CB02	231.677E	0+180	230.077				230.050	229.11±	300 C.S.	6.0 m-250@ 2% Min	n/a

REFERENCE NOTES

- A. PAVEMENT DIMENSIONS ARE TO BACK OF CURB
- B. BASELINE IS CENTRELINE OF RIGHT-OF-WAY
- C. PROPERTY LINES OBTAINED FROM THE CITY OF WINNIPEG L.B.I.S., AND SCALE FACTOR WAS NOT APPLIED
- D. REFER TO AECOM FIELD BOOK NO. 5062-5069.5072
- E. CATCH BASIN CONNECTIONS TO SEWER DESIGNED TO MAINTAIN PRE-CONSTRUCTION CAPACITY BY CATCH BASIN LEAD RESTRICTION AS INDICATED ON THE DRAWINGS. ADDITIONAL OR MODIFIED CONNECTIONS TO THE SEWER SYSTEM BEYOND THOSE INDICATED ON THE DRAWINGS REQUIRE REVIEW AND WRITTEN APPROVAL BY THE CONTRACT ADMINISTRATOR.

CONSTRUCTION NOTES

1. REMOVE EXISTING PAVEMENT AND CONSTRUCT NEW 230mm PLAIN DOWELED CONCRETE PAVEMENT
2. CONSTRUCT NEW 200mm REINFORCED CONCRETE PAVEMENT
3. REMOVE EXISTING CONCRETE SIDEWALK AND CONSTRUCT NEW 100mm SIDEWALK WITH BLOCKOUTS c/w PAVING STONES FOR INDICATOR SURFACE (REFER TO TYPICAL SECTION ON THIS SHEET AND CT-30 DETAILS FOR ADDITIONAL INFORMATION). CONTRACTOR TO SAW CUT AT PROPERTY LINE FULL LENGTH OF PROJECT
4. INSULATE WATER MAIN AND WATER SERVICES UNDER ROADWAY EXCAVATION AS PER (SD-18)
5. INSTALL NEW DETECTABLE SURFACE WARNING TILES
6. CONSTRUCT NEW BARRIER CURB (180mm HT. SEPARATE)
7. CONSTRUCT NEW MONOLITHIC CURB RAMP (10mm HT. INTEGRAL)
8. CONSTRUCT NEW MODIFIED BARRIER CURB (180mm HT. INTEGRAL) AS PER SD-2038 AT ALL STREET/LANE INTERSECTION RADII
9. INSTALL NEW CURB AND GUTTER INLET c/w CATCHBASIN (SD024) CONNECT NEW 250mm LEAD TO EXISTING COMBINED SEWER
10. INSTALL FLOW RESTRICTOR PIPE AS INDICATED IN CB & CP TABLE (SD-122)
11. INSTALL 150mm SUBDRAIN 12m ON EACH SIDE OF CATCHBASIN UNLESS OTHERWISE NOTED
12. REMOVE EXISTING CURB INLET / CATCH PIT / CATCHBASIN AND ABANDON EXISTING LEAD
13. REMOVE EXISTING FRAME AND COVER AND INSTALL NEW FRAME AND SOLID COVER (AP-006 & AP-007)
14. ADJUST EXISTING CATCHBASIN / MANHOLE FRAME AND COVER
15. ADJUST EXISTING WATERMAIN VALVE BOX TO GRADE
16. INSTALL NEW 50mm CAST IRON RISER RING
17. ADJUST EXISTING CURB STOP TO GRADE
18. EXISTING STREET LIGHT POLE TO BE RELOCATED (REFER TO STREET LIGHTING DRAWINGS FOR ADDITIONAL DETAILS)
19. ADJUST UTILITY MANHOLE FRAME REINFORCE ISOLATION WITH 15M BARS FOR ISOLATIONS IN ROADWAY AND 10M BARS FOR ISOLATIONS IN SIDEWALK
20. INSTALL BIKE RACK
21. PROTECT EXISTING TREE, CONSTRUCT OPENING IN CONCRETE SIDEWALK AND PLACE CRUSH GRANITE AROUND EXISTING TREES
22. INSTALL NEW CATCHBASIN (SD025) CONNECT NEW 250mm LEAD TO EXISTING COMBINED SEWER
23. INSTALL NEW CURB AND GUTTER INLET c/w CURB INLET BOX, CONNECT TO CATCHBASIN
24. REMOVE EXISTING PARKING PAY STATIONS (BY OTHERS)
25. EXISTING TRAFFIC SIGNALS POLE TO BE RELOCATED (REFER TO SIGNALS DRAWINGS FOR ADDITIONAL DETAILS)

**ENGINEERS
GEOSCIENTISTS
MANITOBA**
Certificate of Authorization
AECOM Canada Ltd.
No. 4671 Date: _____

METRIC

WHOLE NUMBERS INDICATE MILLIMETRES
DECIMALIZED NUMBERS INDICATE METRES

EXISTING	LEGEND - PLAN	PROPOSED	EXISTING	LEGEND - PLAN	PROPOSED	EXISTING	LEGEND - PROFILE	PROPOSED
150 mm W.M.	WATERMAIN	150 mm W.M.	HYDRO	M.T.S.	X	PROFILE		
300mm L.D.S.	LAND DRAINAGE SEWER	300mm L.D.S.	CONCRETE	ASPHALT	PROPERTY LINE	WEST GUTTER		
250mm W.W.S.	WASTEWATER SEWER	250mm W.W.S.	SURVEY BAR	ELEVATION (35.750)	TREE	EAST GUTTER		
	MANHOLE		SIDWALK RAMP	CONCRETE SIDEWALK	FENCE	N/W PROPERTY LINE		
	CATCH BASIN					S/E PROPERTY LINE		
	CATCH PIT							
	TRAFFIC SIGNAL POLE							
	STREET LIGHT							
	GAS							

LOCATION APPROVED UNDERGROUND STRUCTURES
SUPV. UG STRUCTURES COMMITTEE DATE _____
NOTE:
LOCATION OF UNDERGROUND STRUCTURES AS SHOWN ARE BASED ON THE BEST INFORMATION AVAILABLE, BUT NO GUARANTEE IS GIVEN THAT ALL EXISTING UTILITIES ARE SHOWN OR THAT THE GIVEN LOCATIONS ARE EXACT. CONFIRMATION OF EXISTENCE AND EXACT LOCATION OF ALL SERVICES MUST BE OBTAINED FROM THE INDIVIDUAL UTILITIES BEFORE PROCEEDING WITH CONSTRUCTION.

NO.	REVISIONS	DATE	BY
0	ISSUED FOR TENDER	2020/10/30	TLF
A	ISSUED FOR REVIEW	2020/10/23	TLF

AECOM

DESIGNED BY	TLF	CHECKED BY	TLF
DRAWN BY	PAAP	APPROVED BY	TLF
HOR. SCALE:	AS SHOWN	RELEASED FOR CONSTRUCTION BY:	
VERTICAL:		DATE	2020/09/01

ENGINEER'S SEAL
PROVINCE OF MANITOBA
REGISTERED PROFESSIONAL ENGINEER
T.L. FINDLAY
Member 23820

THE CITY OF WINNIPEG
PUBLIC WORKS DEPARTMENT
ENGINEERING DIVISION

DOWNTOWN PAVEMENT RENEWAL PROJECT
2021 CONSTRUCTION

PLAN/PROFILE GRADING PLAN
HARGRAVE STREET
STATION 0+170 TO ST MARY

CITY DRAWING NUMBER P-3535-29
SHEET 29 OF 30

CONSULTANT DRAWING NO. CT-29