
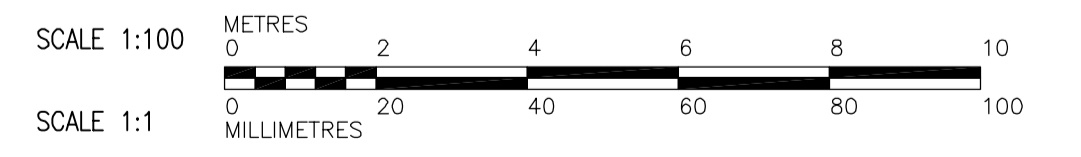


PLAN AT EL. 234.400
1:100

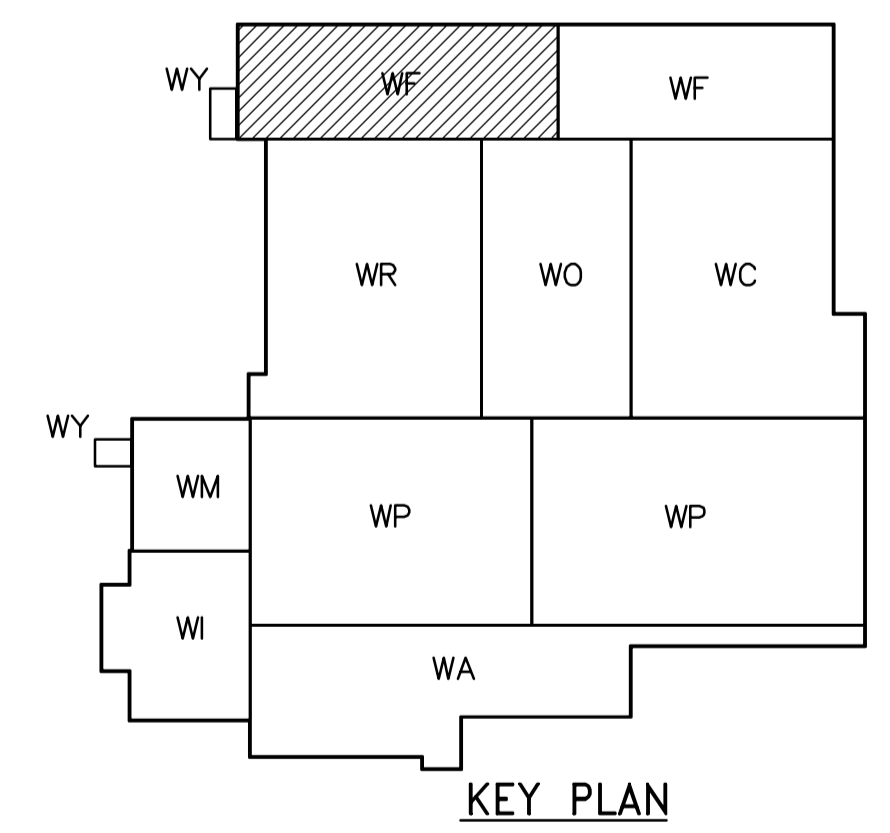

<p>APECA Certificate of Authorization CH2M HILL Canada Ltd. No. 1441 Expiry: April 30, 2006</p>	<table border="1"> <tr> <th>B.M. ELEV.</th> <th>DATE</th> <th>BY</th> </tr> <tr> <td> </td> <td> </td> <td> </td> </tr> <tr> <td> </td> <td> </td> <td> </td> </tr> <tr> <td> </td> <td> </td> <td> </td> </tr> </table>	B.M. ELEV.	DATE	BY										<p>Frederickson Cooper ARCHITECTS</p>	<p>A Tetra International Ltd. Company</p>	<p>ENGINEER'S SEAL</p> <p>ORIGINAL SIGNED BY D. KRUGER 2006/02/06</p>	<p>THE CITY OF WINNIPEG WATER AND WASTE DEPARTMENT ENGINEERING DIVISION</p> <p>WATER TREATMENT PLANT FILTRATION FOUNDATIONS AND CONCRETE STRUCTURES</p> <p>STRUCTURAL FILTRATION AREA 1 FIRST FLOOR PLAN</p>	<p>CITY FILE NUMBER</p> <p>SHEET OF</p> <p>CITY DRAWING NUMBER 1-060F-A-S0111-001-0D</p>
		B.M. ELEV.	DATE	BY														
<p>DESIGNED BY KA</p> <p>DRAWN BY PM</p> <p>SCALE: 1:100</p>	<p>CHECKED BY AP</p> <p>APPROVED BY DJT</p> <p>RELEASED FOR CONSTRUCTION BY: R. SOROKOWSKI</p>	<p>CONSULTANT DRAWING NO. WF-S0111</p>																
<p>01 583-2005 ADDENDUM 3 2006/03/10 KA</p> <p>00 ISSUED FOR TENDER 2006/02/03 KA</p>	<p>NO. REVISIONS DATE BY</p> <p>DATE 2005/08/10 DATE 2006/02/08</p>																	