


NOTE:
 1. ALL WALL SECTIONS SHOWN ARE DRAWN USING ARRISCRRAFT STONE
 2. REFER TO DETAIL 13 ON A13 FOR A TYPICAL DETAIL USING ALTERNATE STONE COURSING USING TYNDALL STONE IN LIEU OF ARRISCRRAFT STONE

| ISSUES: | |
|-----------------|--|
| 1 APRIL 2010 | PHASE 1 - 70% COMPLETION |
| 2 MAY 14, 2010 | PHASE 2 - 80% COMPLETION |
| 3 SEPT 15, 2010 | PHASE 3 - BUILDING PERMIT PRELIMINARY REVIEW |
| 4 SEPT 29, 2010 | ISSUED FOR BUILDING PERMIT / TENDERS |
| 5 FEB 14, 2011 | ISSUED FOR ADDENDUM 6 |

GENERAL NOTES:
 1. REFER TO REFLECTED CEILING PLAN FOR BULKHEAD LOCATIONS & DIMENSIONS
 2. REFER TO STRUCTURAL DRAWINGS FOR STRUCTURAL REQUIREMENTS
 3. REFER TO MECHANICAL DRAWINGS FOR EXTERIOR WALL PENETRATIONS
 4. REFER TO FLOOR PLANS FOR PARTITION TYPES
 5. REFER TO ROOM FINISH SCHEDULE FOR ROOM FINISHES

© COPYRIGHT MURPHY & MURPHY ARCHITECT 2010
 NOT TO BE REPRODUCED WITHOUT CONSENT OF ARCHITECT.

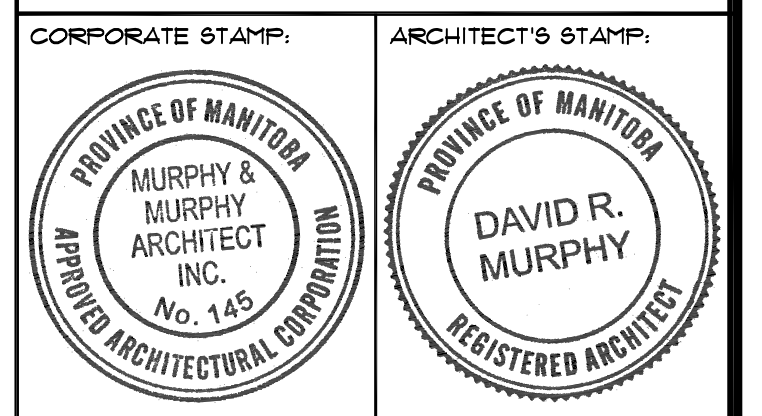

MURPHY & MURPHY ARCHITECT INC.
 775 WATERLOO STREET, LONDON, ONTARIO N6A 3W5
 PH: (519) 433-5161 FAX: (519) 433-5163

A Detail Number
 B Drawing Number - Where Detail Found

CONTRACTOR SHALL CHECK ALL DIMENSIONS ON THE DRAWINGS AND REPORT ANY DISCREPANCIES TO THE ARCHITECT BEFORE PROCEEDING. ALL DRAWINGS AND SPECIFICATIONS ARE PROPERTY OF THE ARCHITECT AND MUST BE RETURNED AT THE COMPLETION OF THE WORK. DRAWINGS ARE NOT TO BE SCALED. USE ONLY THE LATEST REVISED DRAWINGS OR THOSE THAT ARE MARKED ISSUED FOR CONSTRUCTION. ANY UNAUTHORIZED USE IS PROHIBITED. AREA CALCULATIONS ARE APPROXIMATE.


PROJECT NAME:
NEW WINNIPEG STATION No. 27 PROJECT
 SAGE CREEK, WINNIPEG, MANITOBA

DRAWING TITLE:
WALL SECTIONS 1-3

PROJECT NORTH: STAMP:

SCALE: 1:20
 DATE: FEBRUARY 14, 2011
 ISSUED: SEPTEMBER 29, 2010
 DRAWN BY: JES / MTR
 CHECKED BY: DR1

PROJECT NO: 2261
 FILE NAME:
 DRAWING NO: **A6.2**

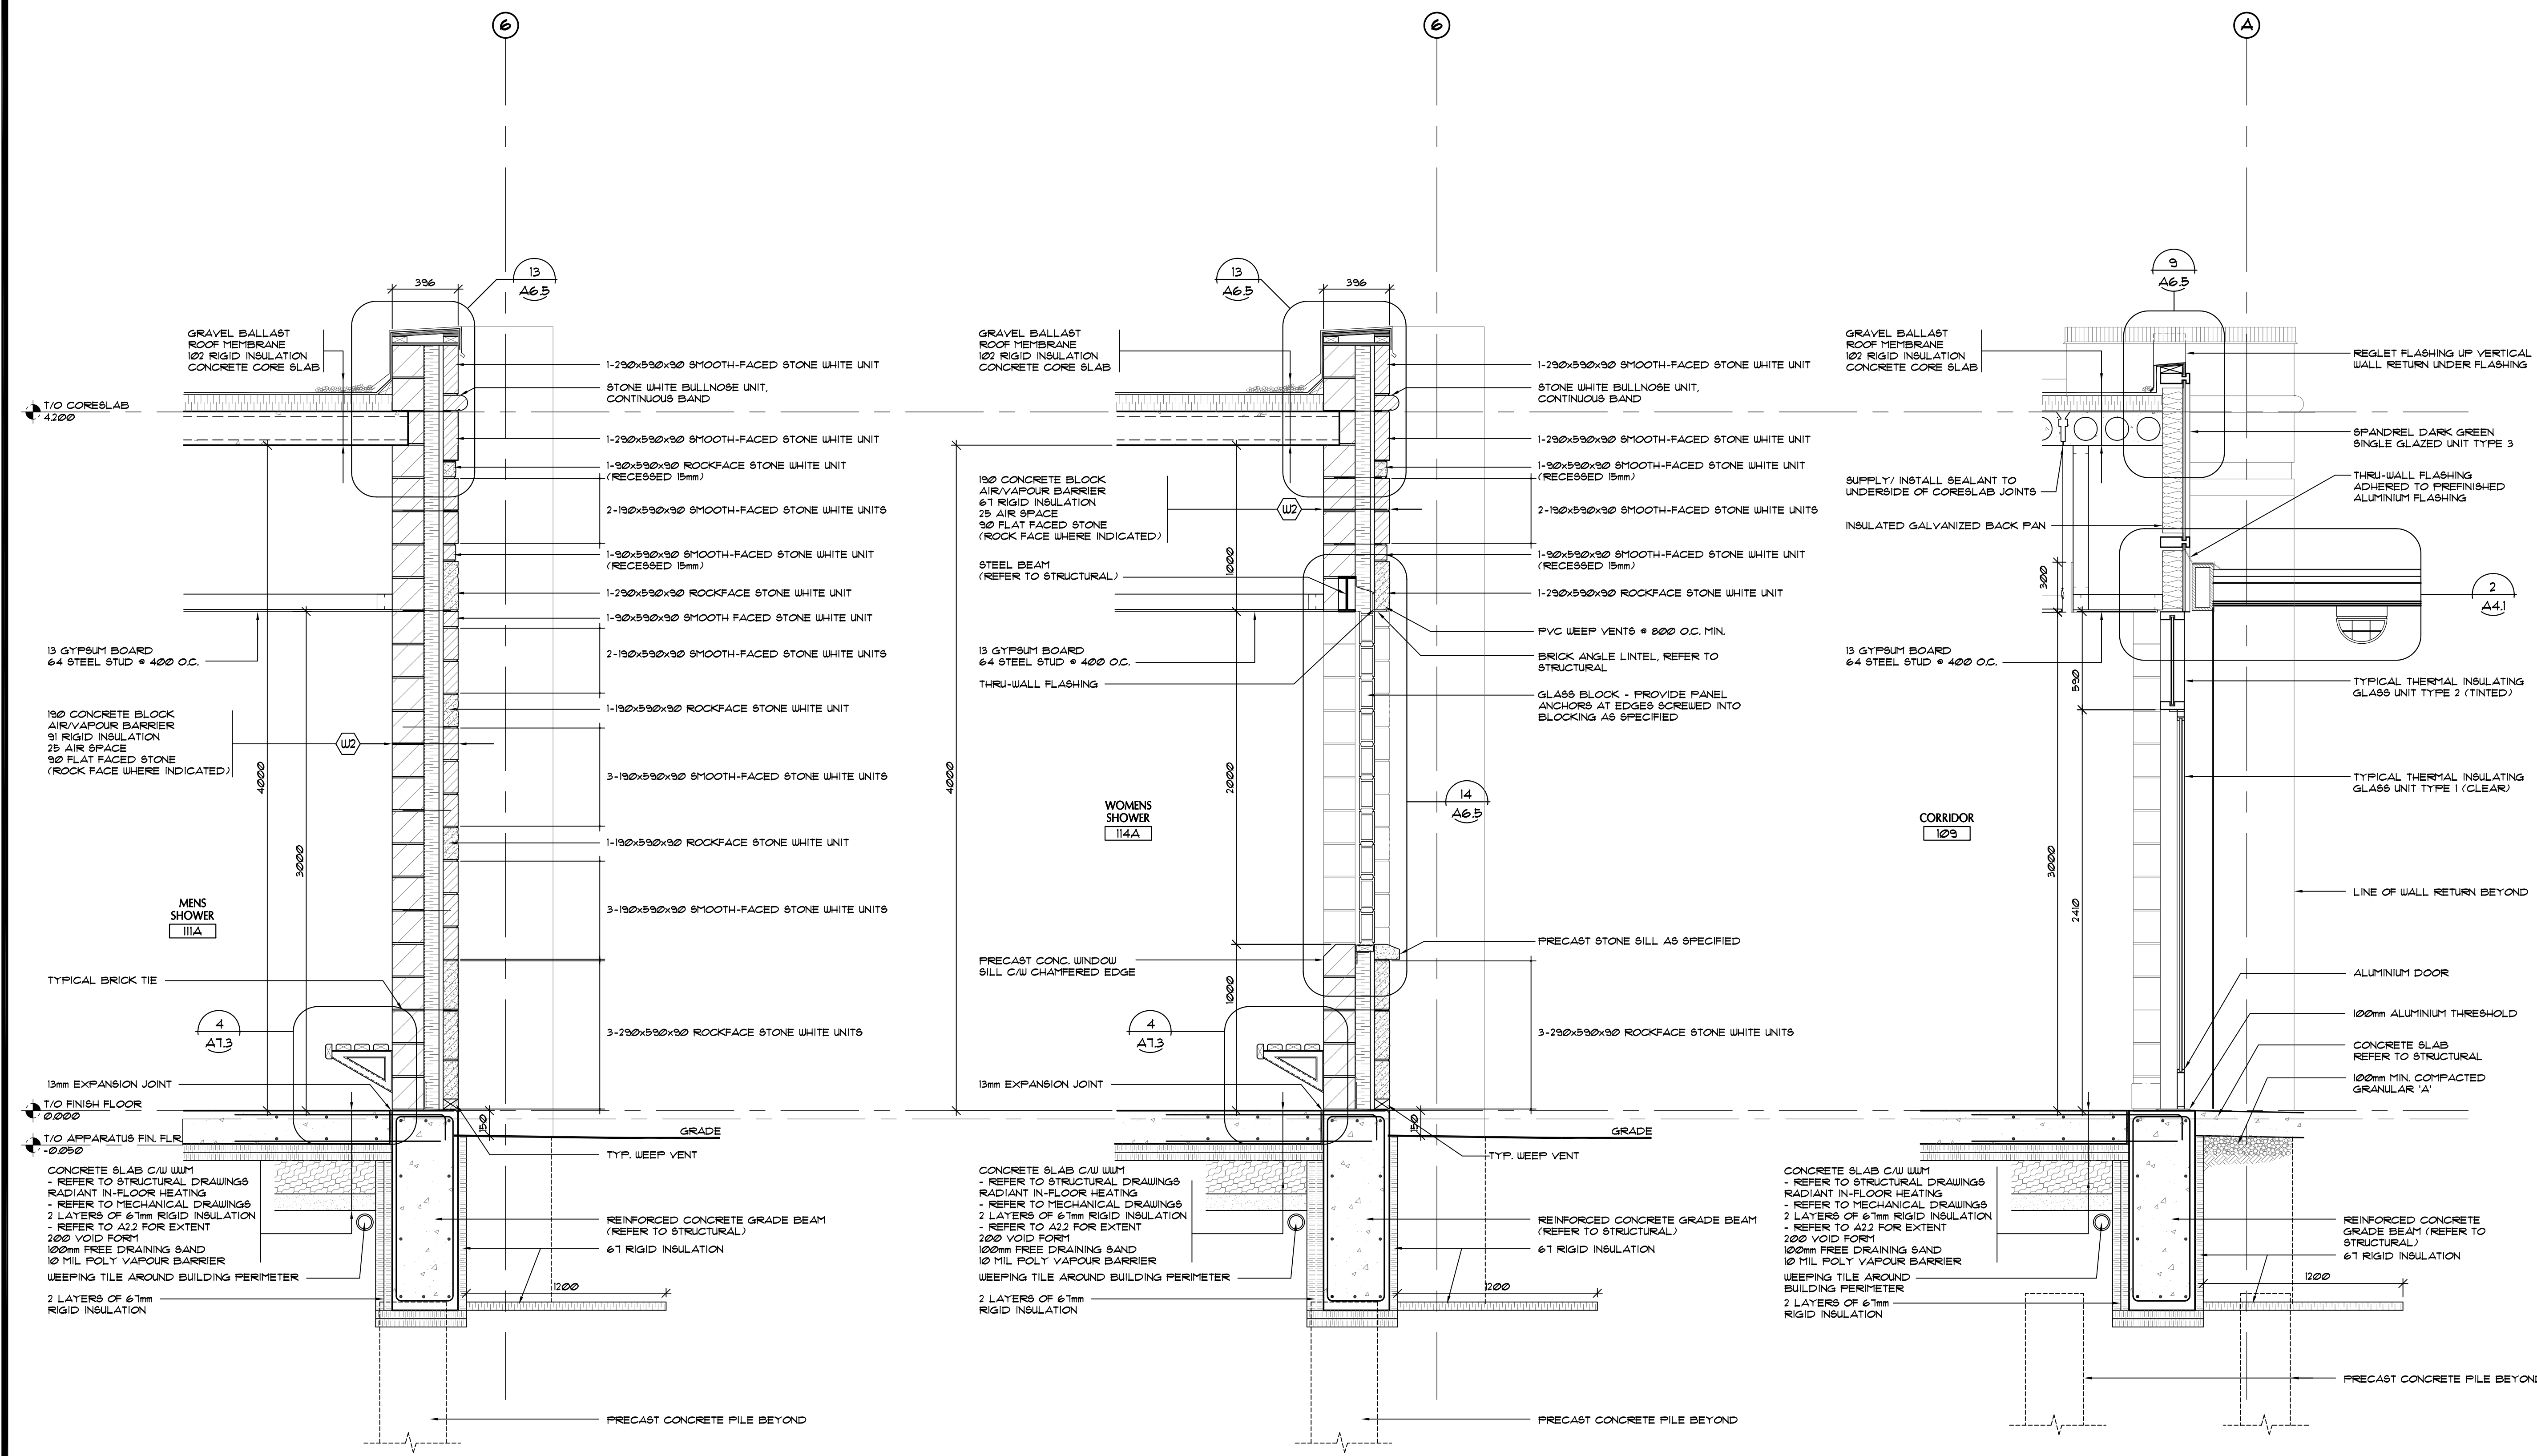

1 WALL SECTION
 A6.2 SCALE 1:20

2 WALL SECTION
 A6.2 SCALE 1:20

3 WALL SECTION
 A6.2 SCALE 1:20

NOTE:
 SEE DRAWING A6.3 & A6.4 FOR OTHER CANOPY WALL SECTIONS THRU MAIN ENTRANCE CANOPY, STAFF ENTRANCE AND TYPICAL CANOPY SECTION.