
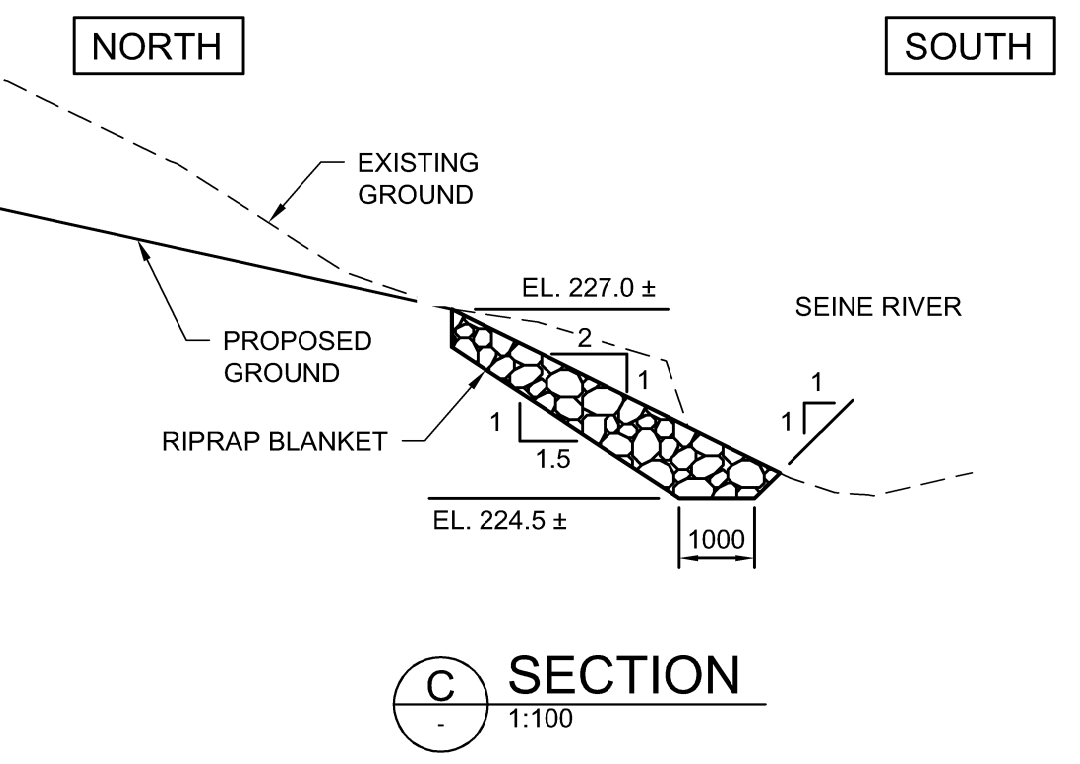
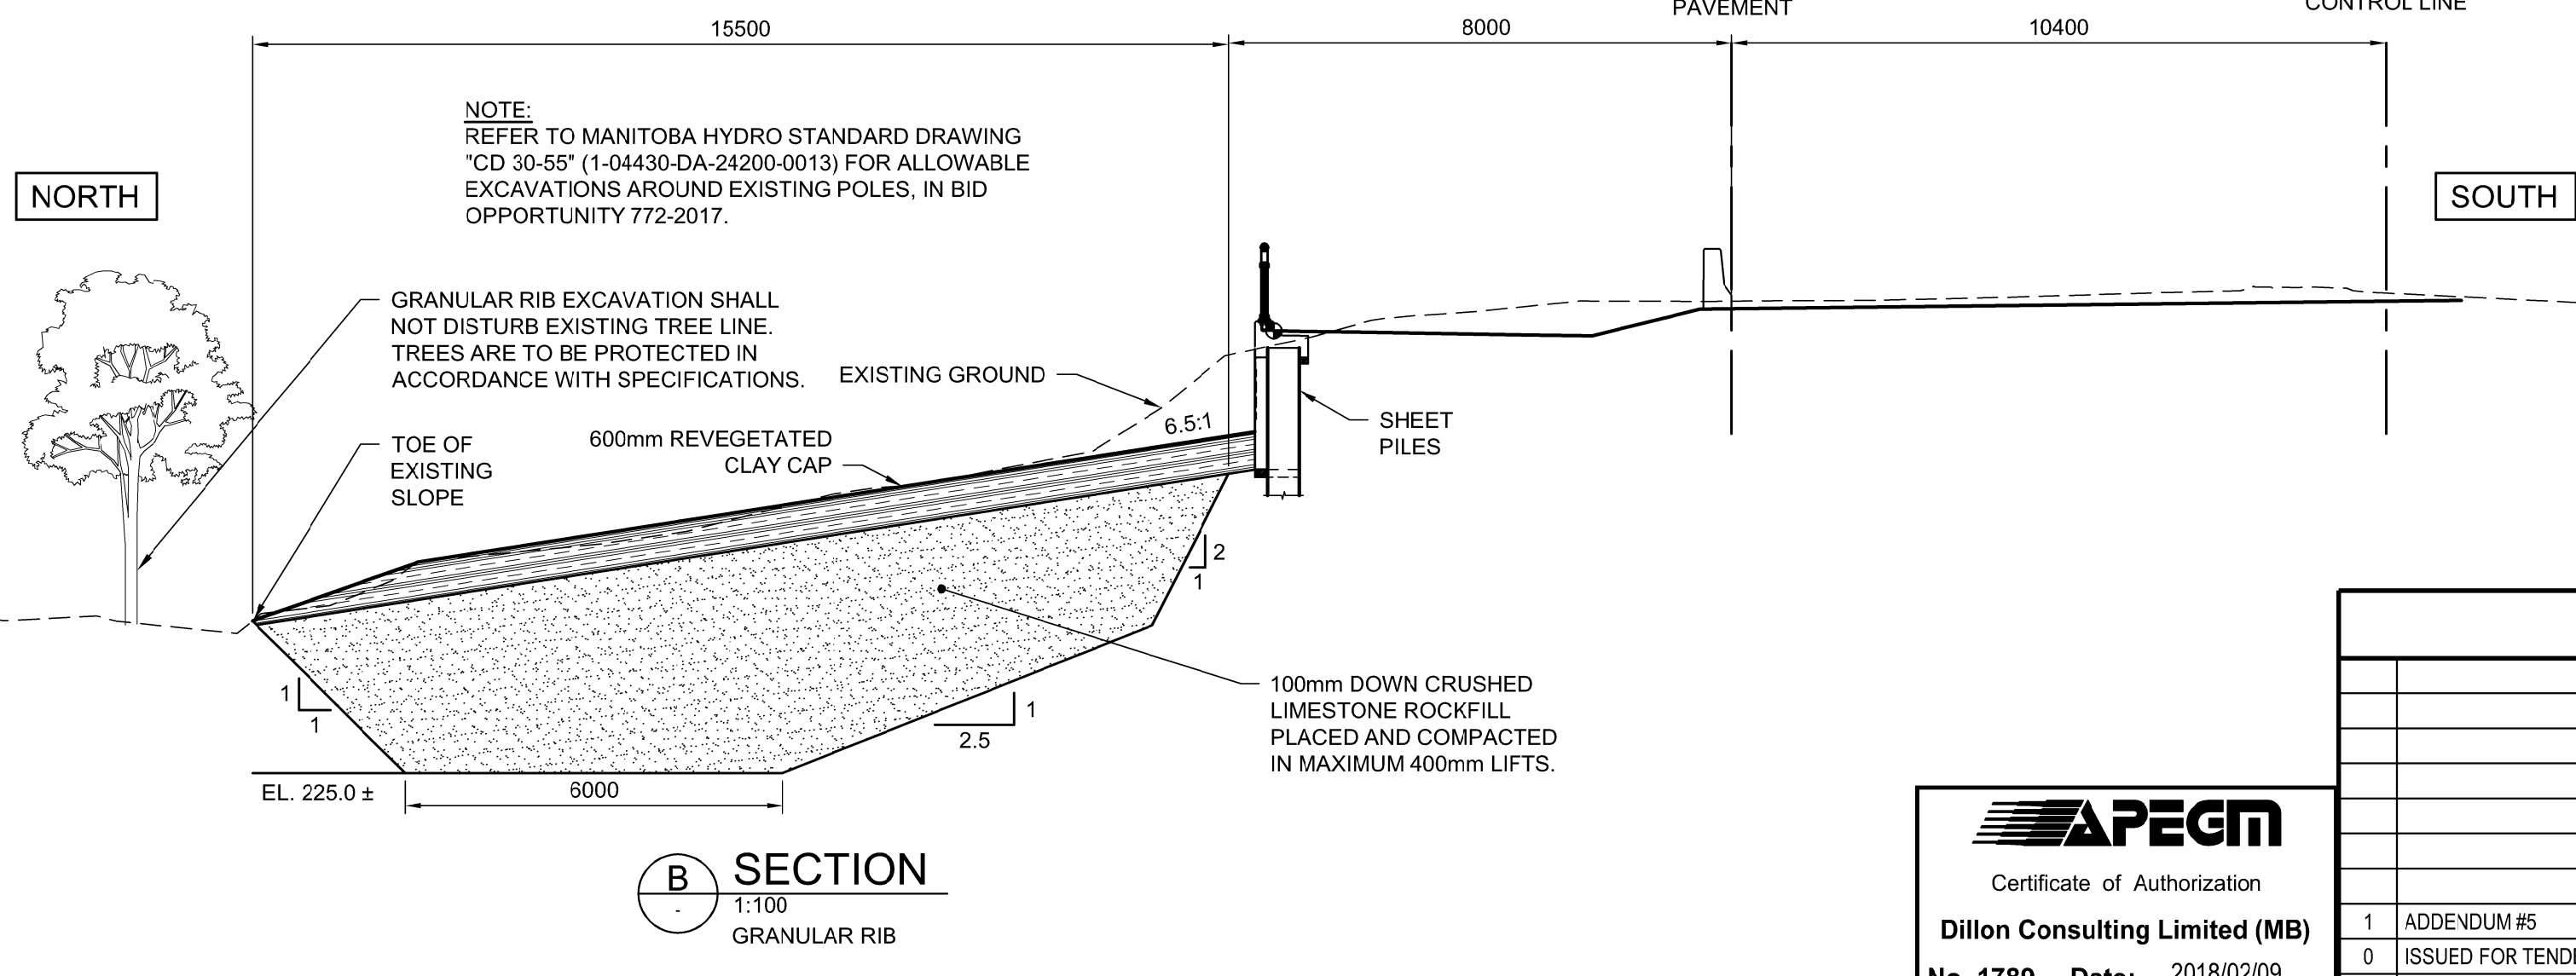


- SCHEDULE:**
- NO IN-WATER WORK SHALL OCCUR BETWEEN APRIL 1 TO JUNE 15.
  - STAGE 1 (APRIL - OCTOBER 2018):**
    - REHABILITATE NORTH PORTION OF THE BRIDGE.
    - INSTALL EROSION CONTROL BLANKET NORTHWEST OF BRIDGE.
    - INSTALL GRANULAR RIBS.
    - CONSTRUCT RETAINING WALLS AND ATP TO NORTHWEST OF THE BRIDGE.
    - CONSTRUCT OUTFALLS NORTH OF THE BRIDGE.
  - STAGE 2/3 (APRIL - OCTOBER 2019):**
    - REHABILITATE SOUTH PORTION OF THE BRIDGE.
    - PLACE RIPRAP UNDER BRIDGE TO THE EXTENTS PROVIDED ON THE DRAWING.
    - CONSTRUCT RETAINING WALL AND RIPRAP BLANKET TO THE SOUTHWEST OF THE BRIDGE.

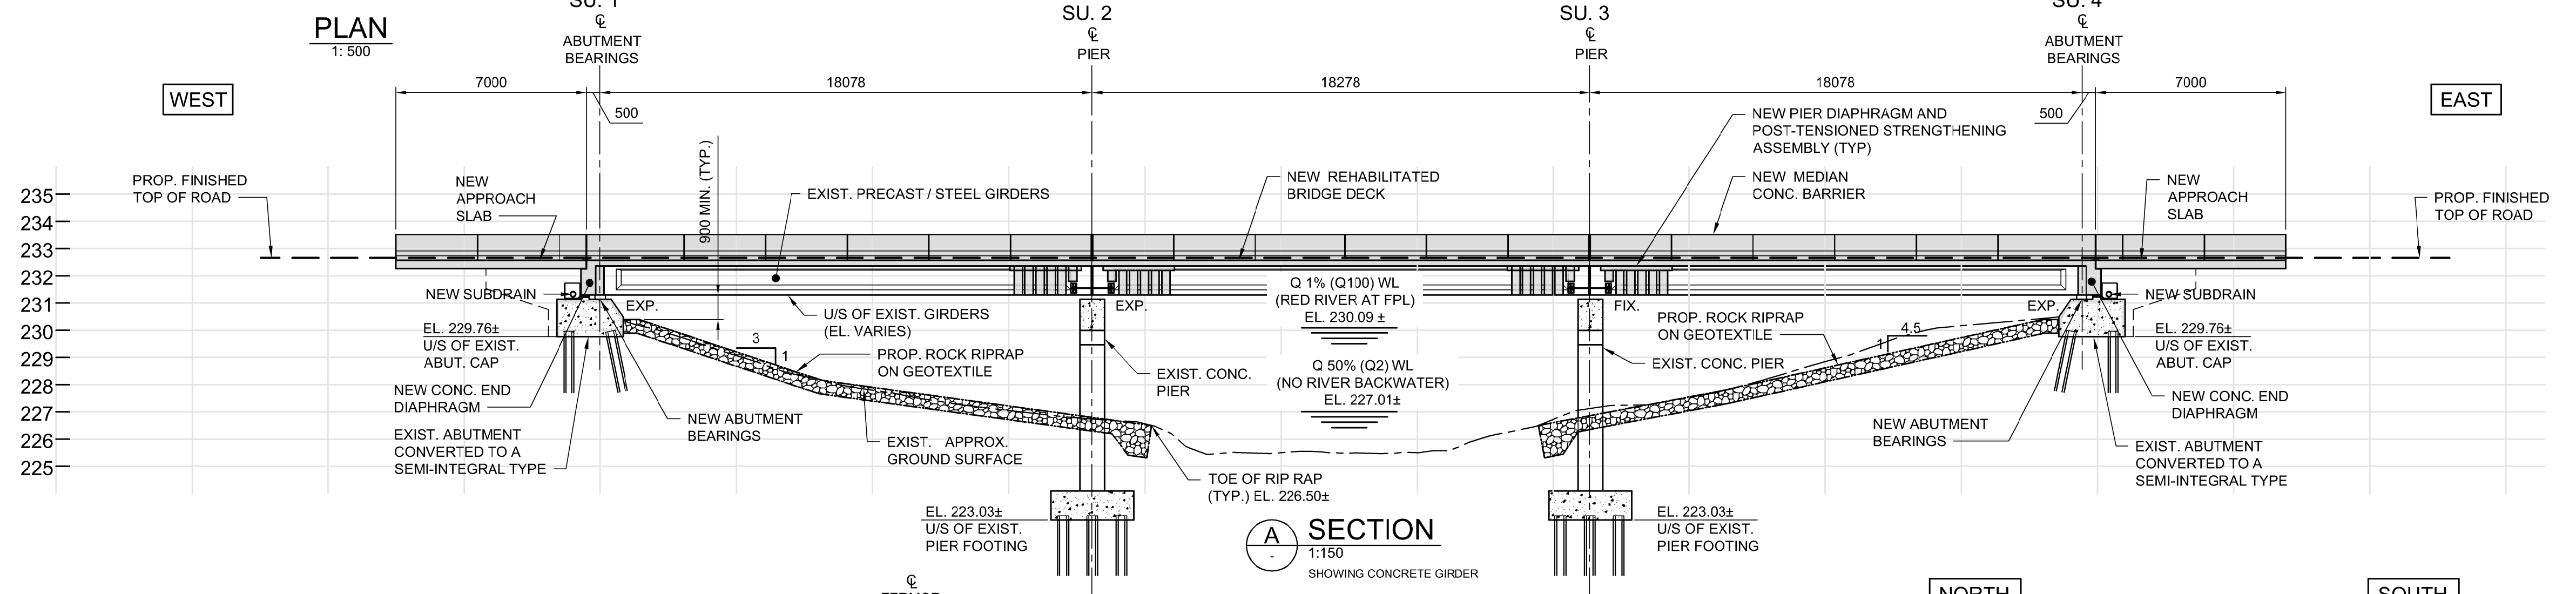

G:\CAD\175932\Drawings\Structural\Contract\BRIDGE\175932-BRIDGE-CON-CS-SLOPE PROTECTION.dwg

**APEGM**  
Certificate of Authorization  
Dillon Consulting Limited (MB)  
No. 1789 Date: 2018/02/09

DESIGNED BY	DRA	CHECKED BY	SSR
DRAWN BY	CGC	APPROVED BY	MBL
HOR. SCALE	AS SHOWN	RELEASED FOR CONSTRUCTION	
VERTICAL SCALE	AS SHOWN		
NO. REVISIONS	DATE	BY	DATE
1	ADDENDUM #5		18/03/16 DRA
0	ISSUED FOR TENDER		18/02/09 DRA
			2018/02/09

ENGINEER'S SEAL  
PROVINCE OF MANITOBA  
**D.R.C. AMORIM**  
Member 33215  
REGISTERED PROFESSIONAL ENGINEER

**THE CITY OF WINNIPEG**  
PUBLIC WORKS DEPARTMENT

**FERMOR AVENUE BRIDGE OVER SEINE RIVER**  
BRIDGE RE-HABILITATION, PEDESTRIAN-CYCLIST UNDERPASS STRUCTURE AND ROADWORKS FROM ST. ANNE'S ROAD TO ARCHIBALD STREET

CITY DRAWING NUMBER: B-118-2017-CS-047  
SHEET 047 OF 100  
CONSULTANT DRAWING NUMBER: CS-047

CONSULTANT PROJECT NUMBER: 17-5932

SLOPE PROTECTION WORKS 1 OF 2