

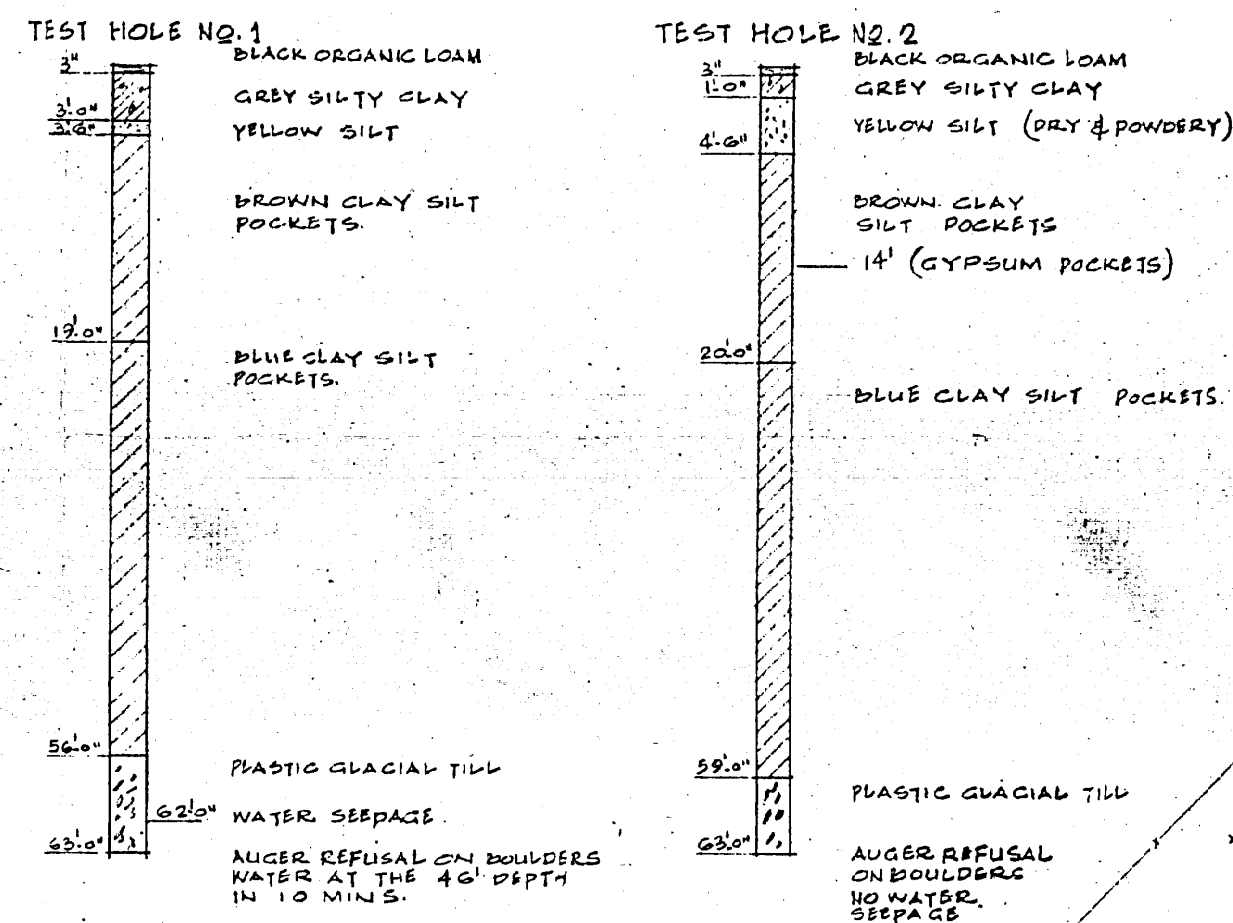
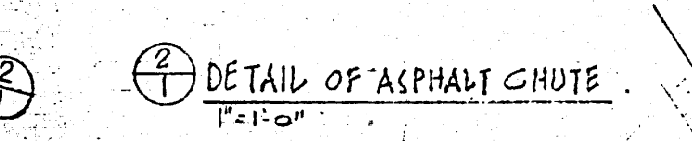


SOIL LOGS

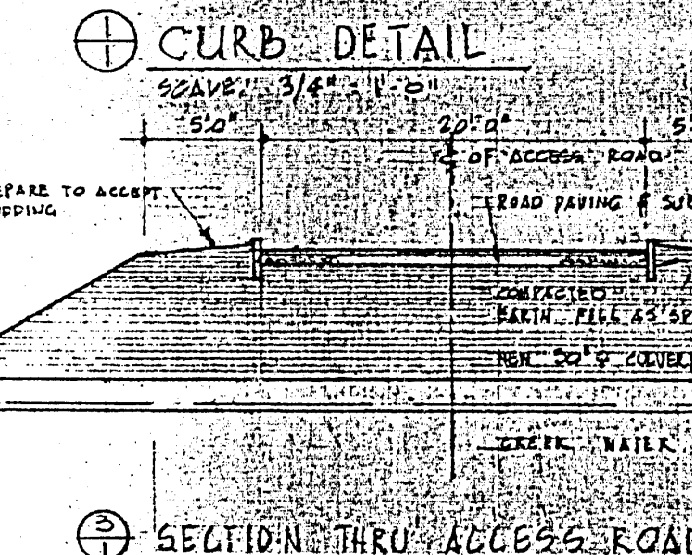

NOTE  
THE ABOVE SOIL LOGS ARE PROVIDED HEREON ONLY AS INFORMATION FOR THE PILING SUB-CONTRACTOR. THIS CONTRACTOR SHALL, HOWEVER, VERIFY HIMSELF AS TO THE ACTUAL SITE CONDITIONS. NO ADDITIONAL COSTS WILL BE ENTERTAINED FOR VARIATIONS TO CONDITIONS SHOWN ABOVE UNLESS SPECIFICALLY SPECIFIED OTHERWISE.

SYMBOL SCHEDULE		LIST OF DRAWINGS	
<b>ARCHITECTURAL</b>			
ELEVATION SYMBOL		1	SITE PLAN
		2	ROOM FINISH & DOOR SCHEDULE & DOOR DETAILS
		3	BASEMENT & CRAWL SPACE PLAN
		4	MAIN FLOOR PLAN LOW ROOF & UPPER GLAZING PLAN
SECTION SYMBOL		5	MAIN FLOOR REFLECTED CEILING PLAN
		6	PART MAIN FLOOR PLAN & STAIR DETAILS
		7	BUILDING ELEVATIONS & SECTIONS
		8	WALL SECTIONS
SECTION SYMBOL REFERRING TO SPECIFICATION DRAWING		9	POOL TANK DETAILS
<b>STRUCTURAL</b>			
100'-0" FINISHED ELEVATION 55.3' EXISTING GRADE ELEV. 65.8' NEW GRADE ELEV.		S.1	FOUNDATION PLAN
		S.2	BASEMENT FLOOR FRAMING POOL FRAMING SECTIONS & DETAILS
		S.3	MAIN FLOOR FRAMING PLAN SECTIONS & DETAILS
		S.4	ROOF FRAMING PLAN SECTIONS & DETAILS
FOR GEODSTIC ELEVATIONS ADD 7000			
<b>MATERIAL SCHEDULE</b>		<b>MECHANICAL</b>	
	ROUGH WOOD	M.1	BASEMENT AND CRAWLSPACE PLAN PLUMBING
	FINISHED WOOD	M.2	MAIN FLOOR PLAN PLUMBING
	CONCRETE	M.3	BASEMENT AND CRAWLSPACE PLAN HEATING & VENTILATING
	CONC. BLOCK	M.4	MAIN FLOOR PLAN HEATING & VENTILATING
	BRICK		
	RIGID INSULATION		
<b>ELECTRICAL</b>		<b>ELECTRICAL</b>	
	STEEL	E.1	BASEMENT & CRAWL SPACE PLAN AND DETAILS
	BATT INSULATION	E.2	MAIN FLOOR PLAN & DETAILS

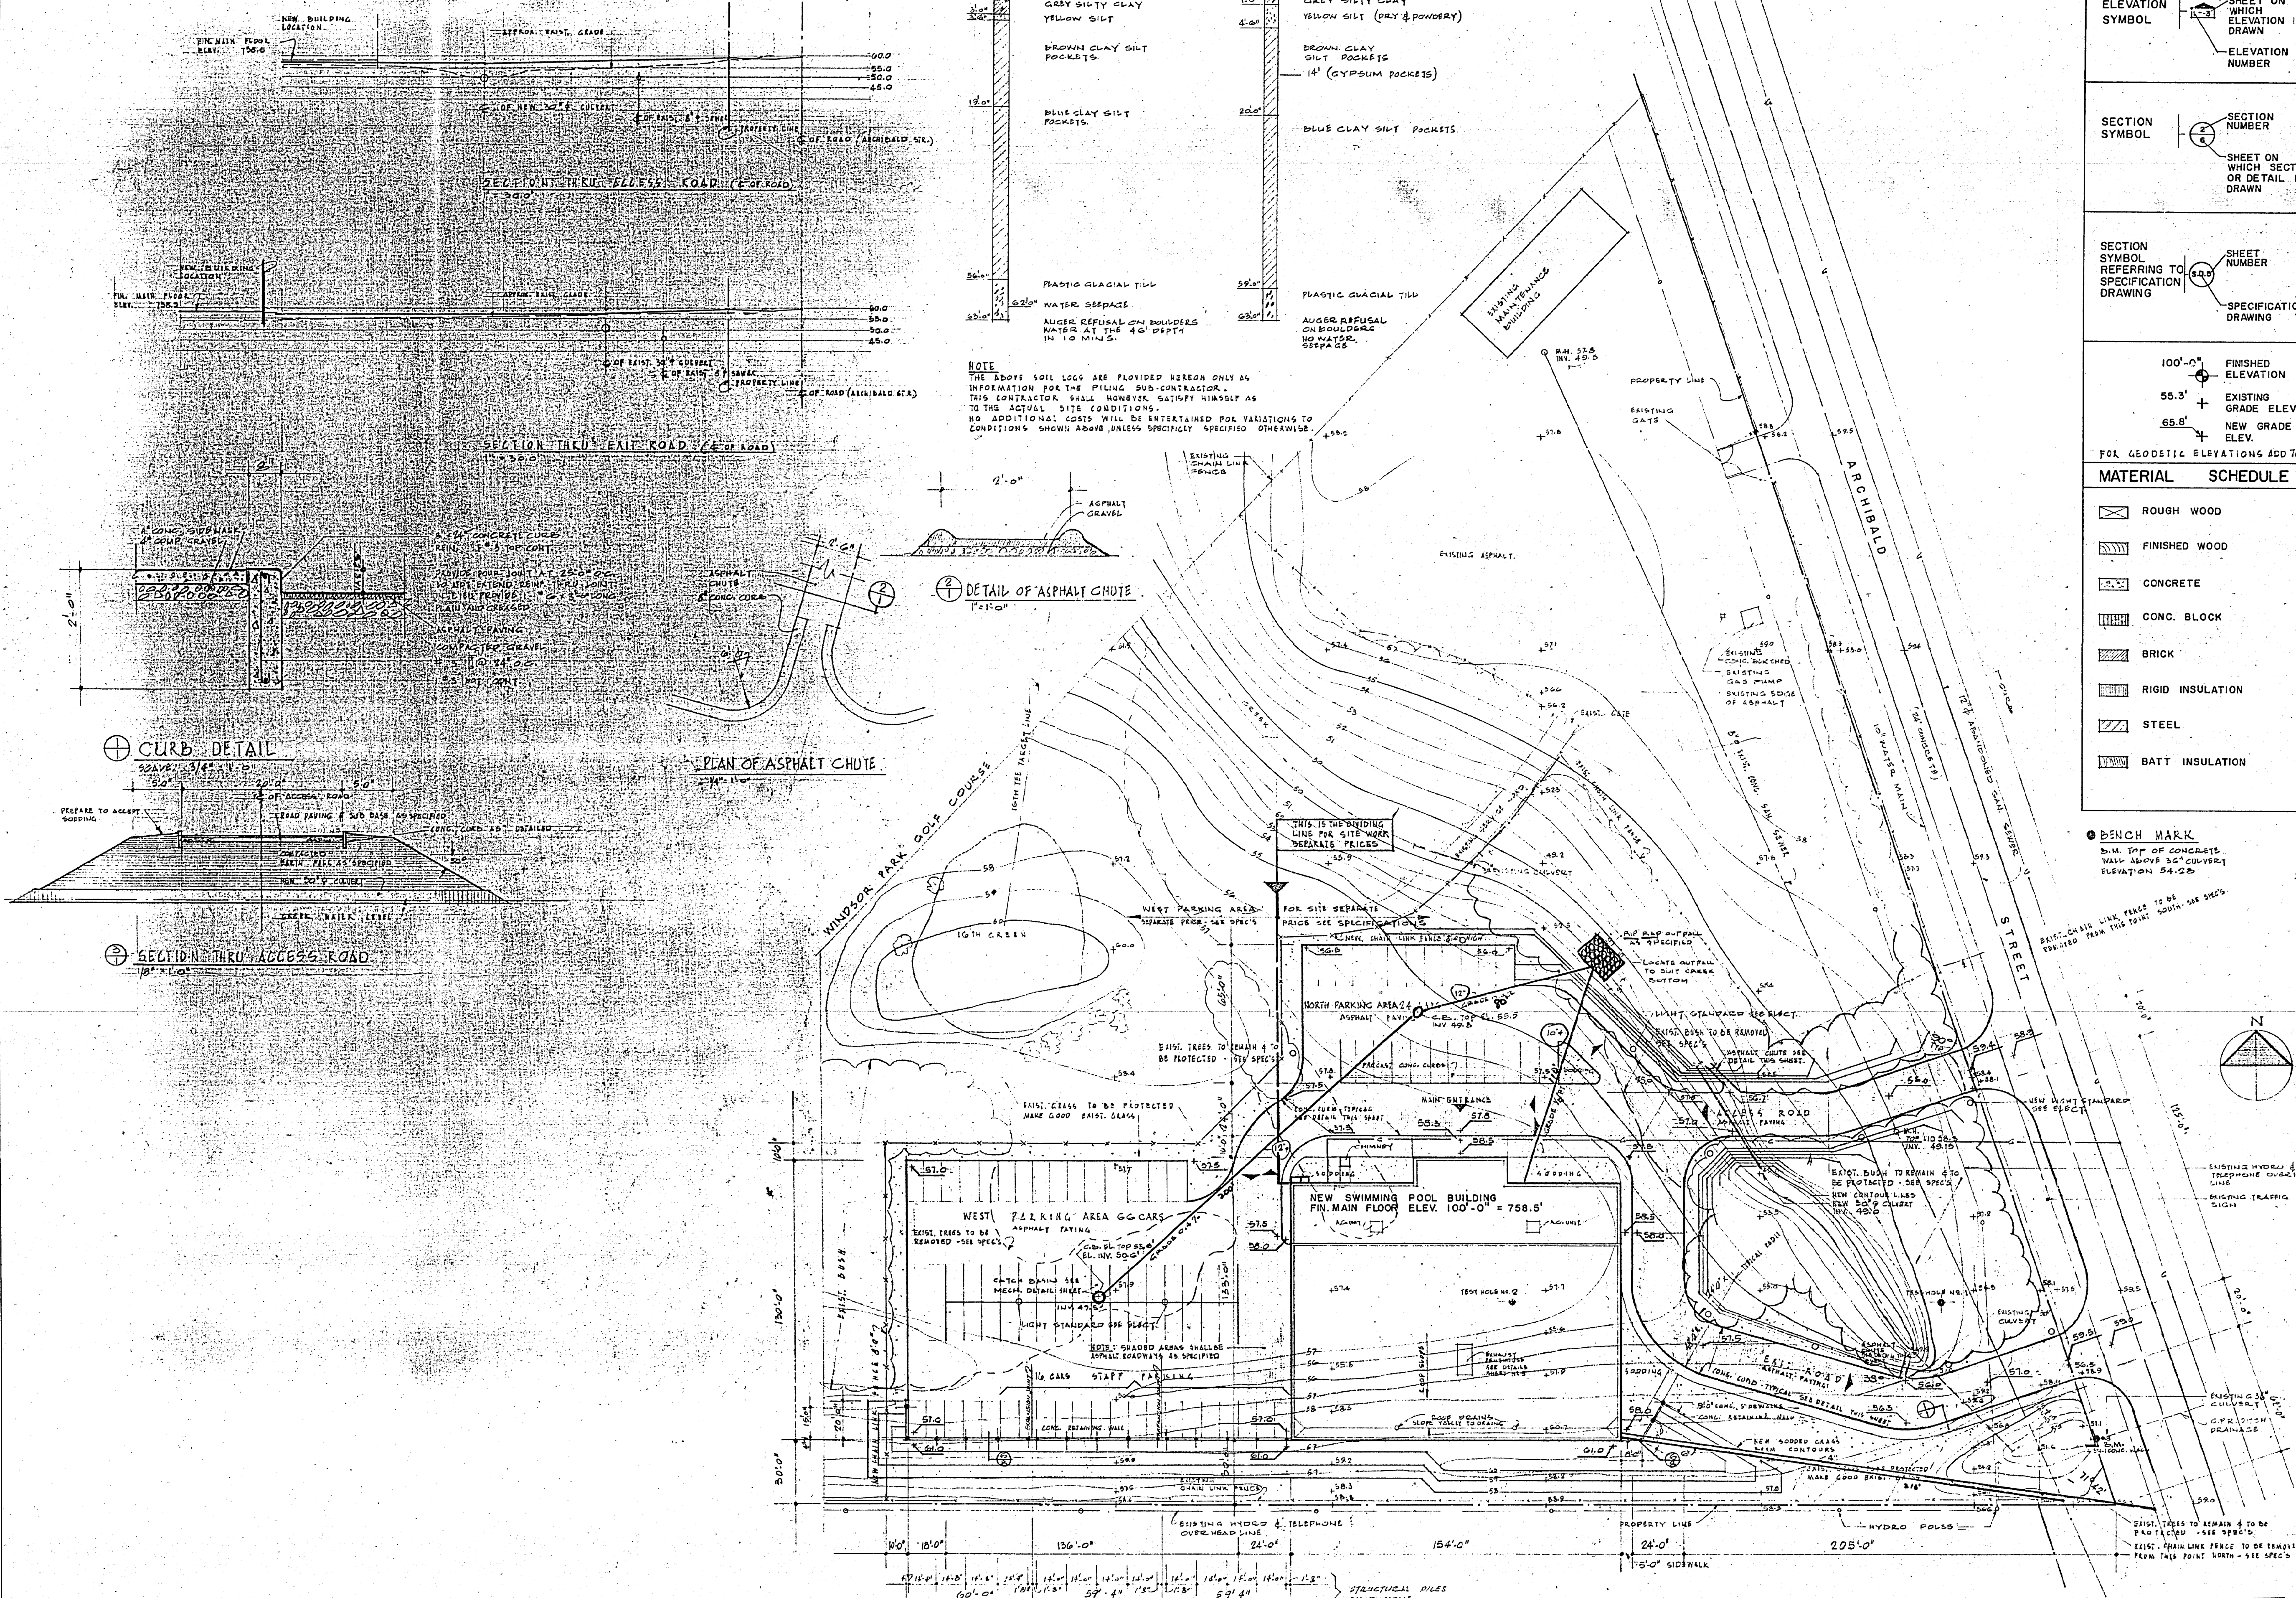


**BURGOYNE & THOMASSEN**  
CONSULTING ENGINEERS  
907 LINDSAY BUILDING WINNIPEG, MAN.

**HANS PETER LANGES**  
ARCHITECT M.A.I.C.  
511 CHILDS BUILDING WINNIPEG, MAN.

**INDOOR SWIMMING POOL**  
ARCHIBALD ST. ST. BONIFACE MAN.  
FOR  
THE CITY OF WINNIPEG.

**SITE PLAN**

**B-14**  
**FILE**  
RETURN TO CIVIC PROPERTIES BUILDING INVENTORY.

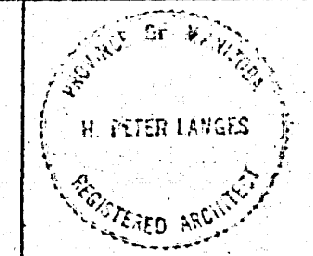

DRAWN	SCALE	DATE	SHEET NO.
JD	1" = 30'-0"	JAN. 11/74	1
CHECKED	APPROVED	FILE	72-25
3/8			

1215 ARCHIBALD ST.  
WINNIPEG, MAN.  
INDOOR SWIMMING POOL  
SITE PLAN