




5-1 SECTION @ RECESSED DUCTS IN GYM
SCALE 1 : 20

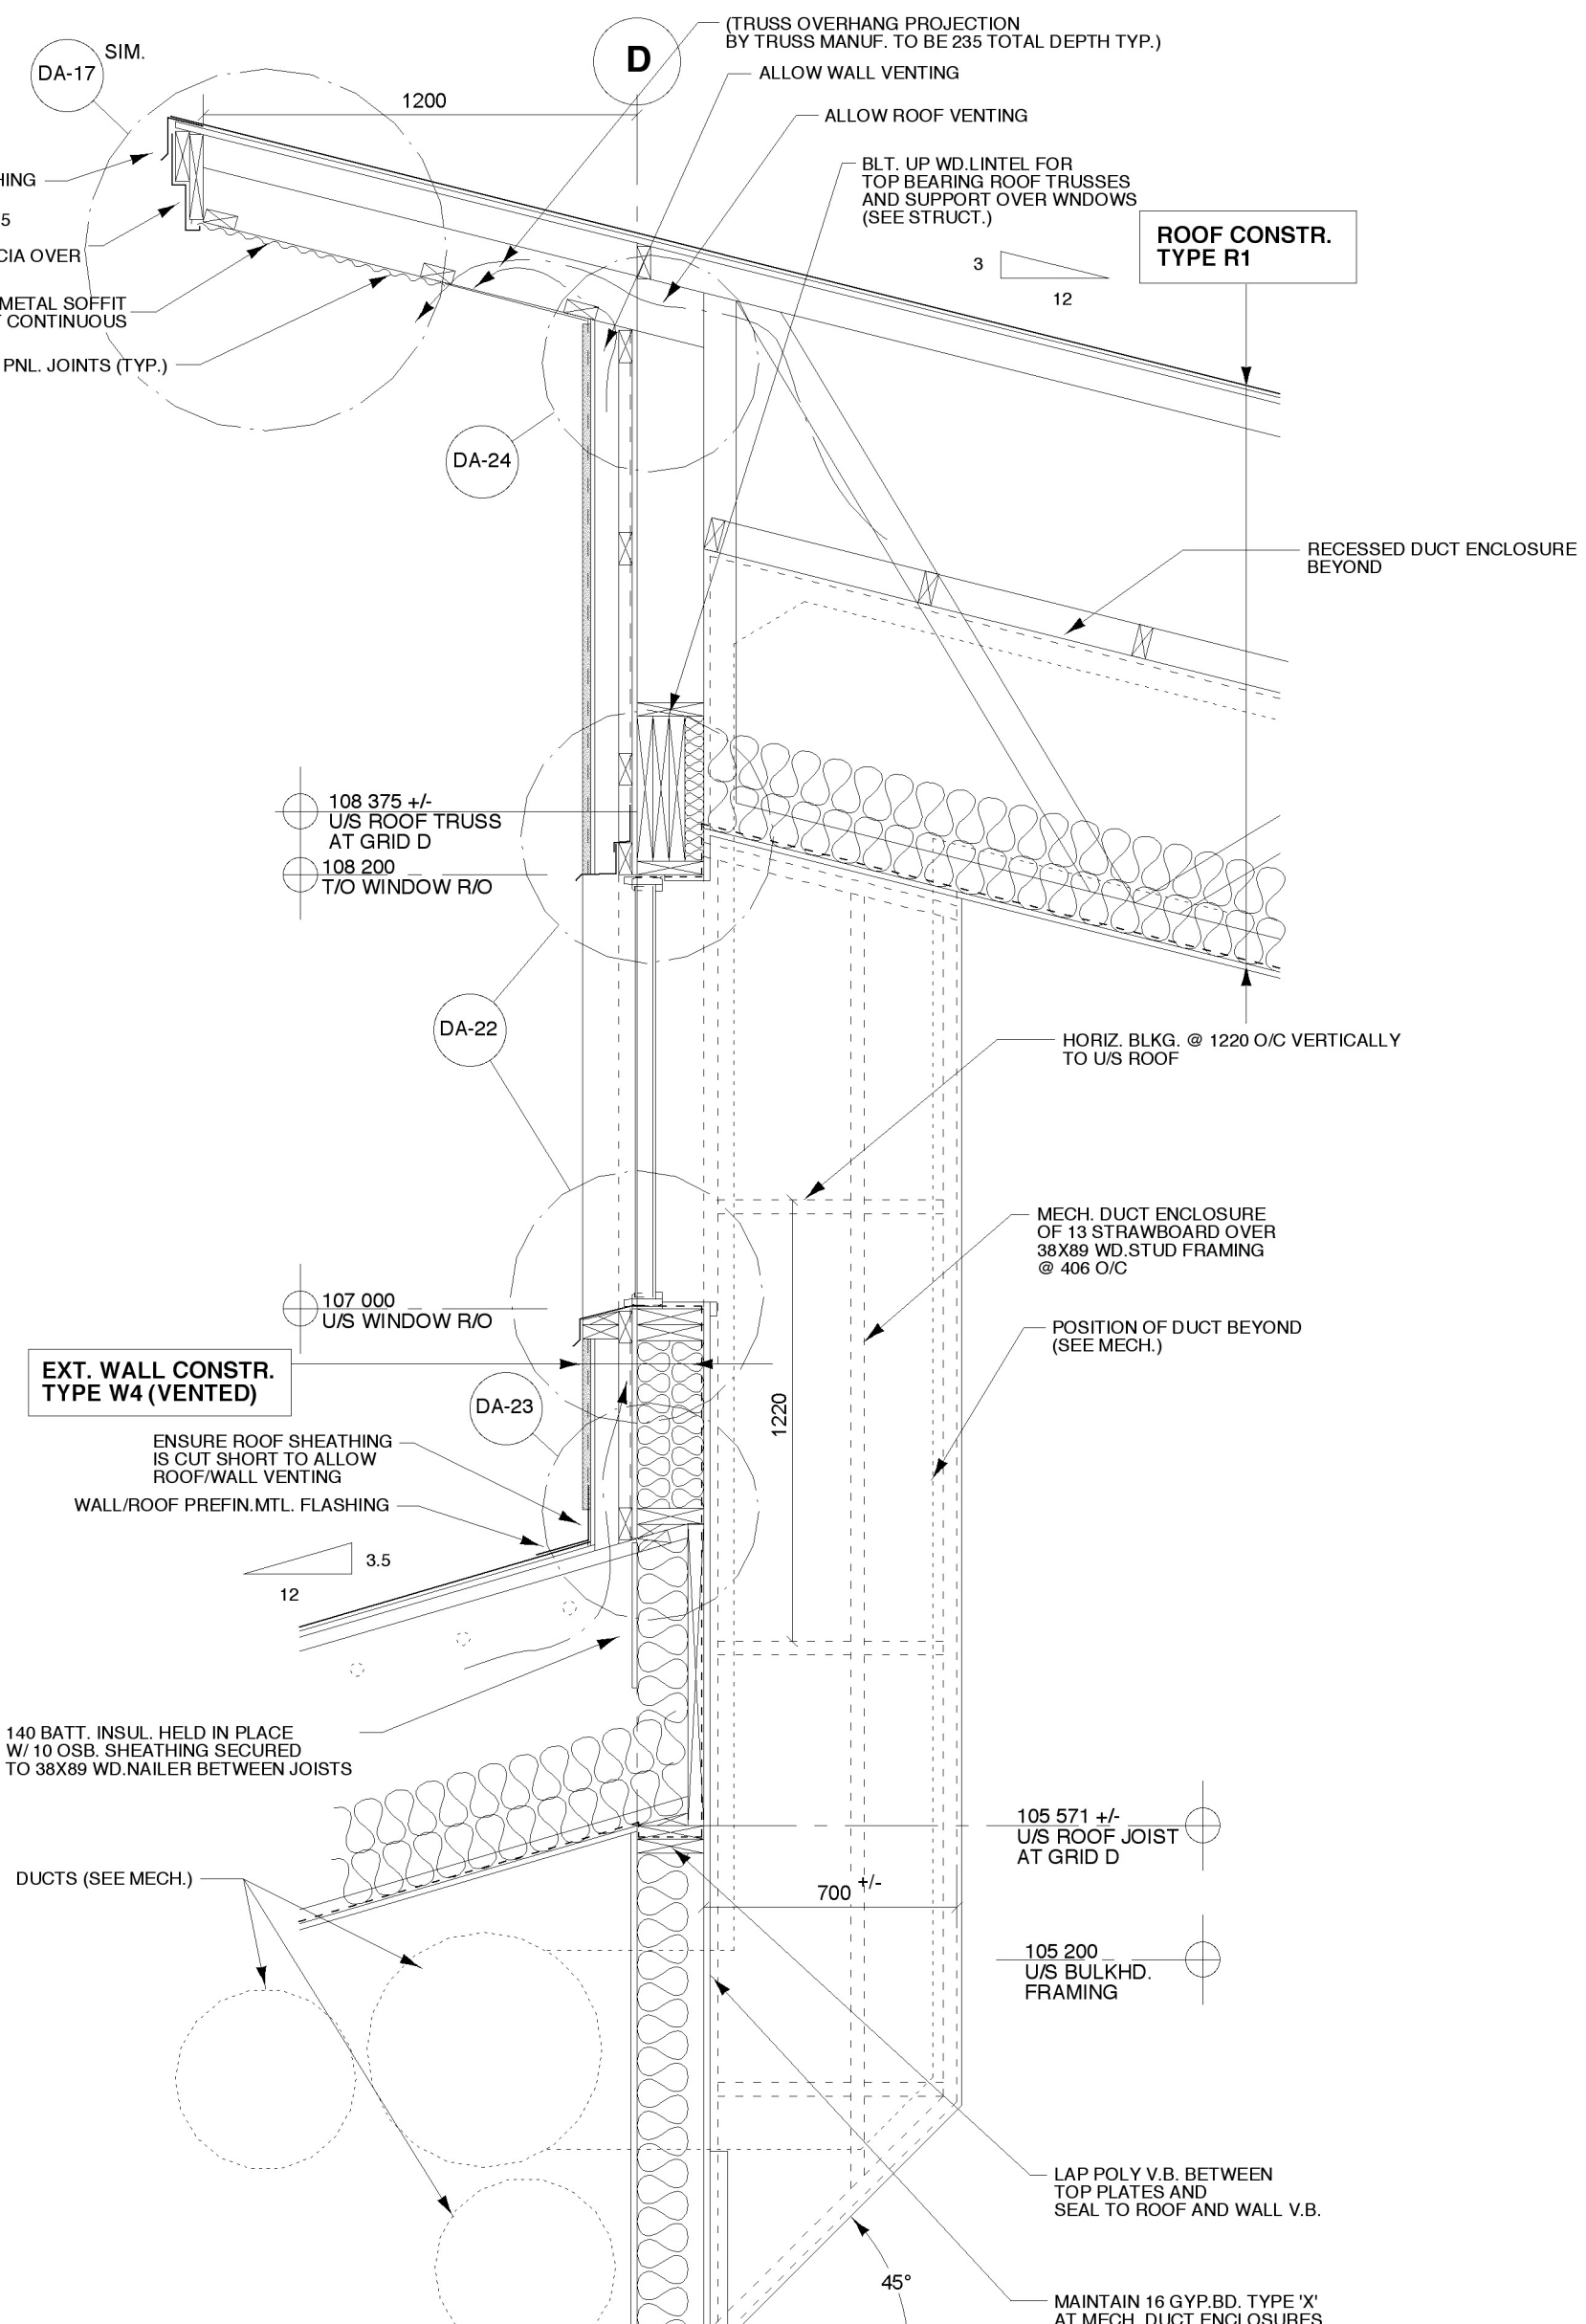

3-1 WALL SECTION @ W/C AND GYM
SCALE 1 : 20

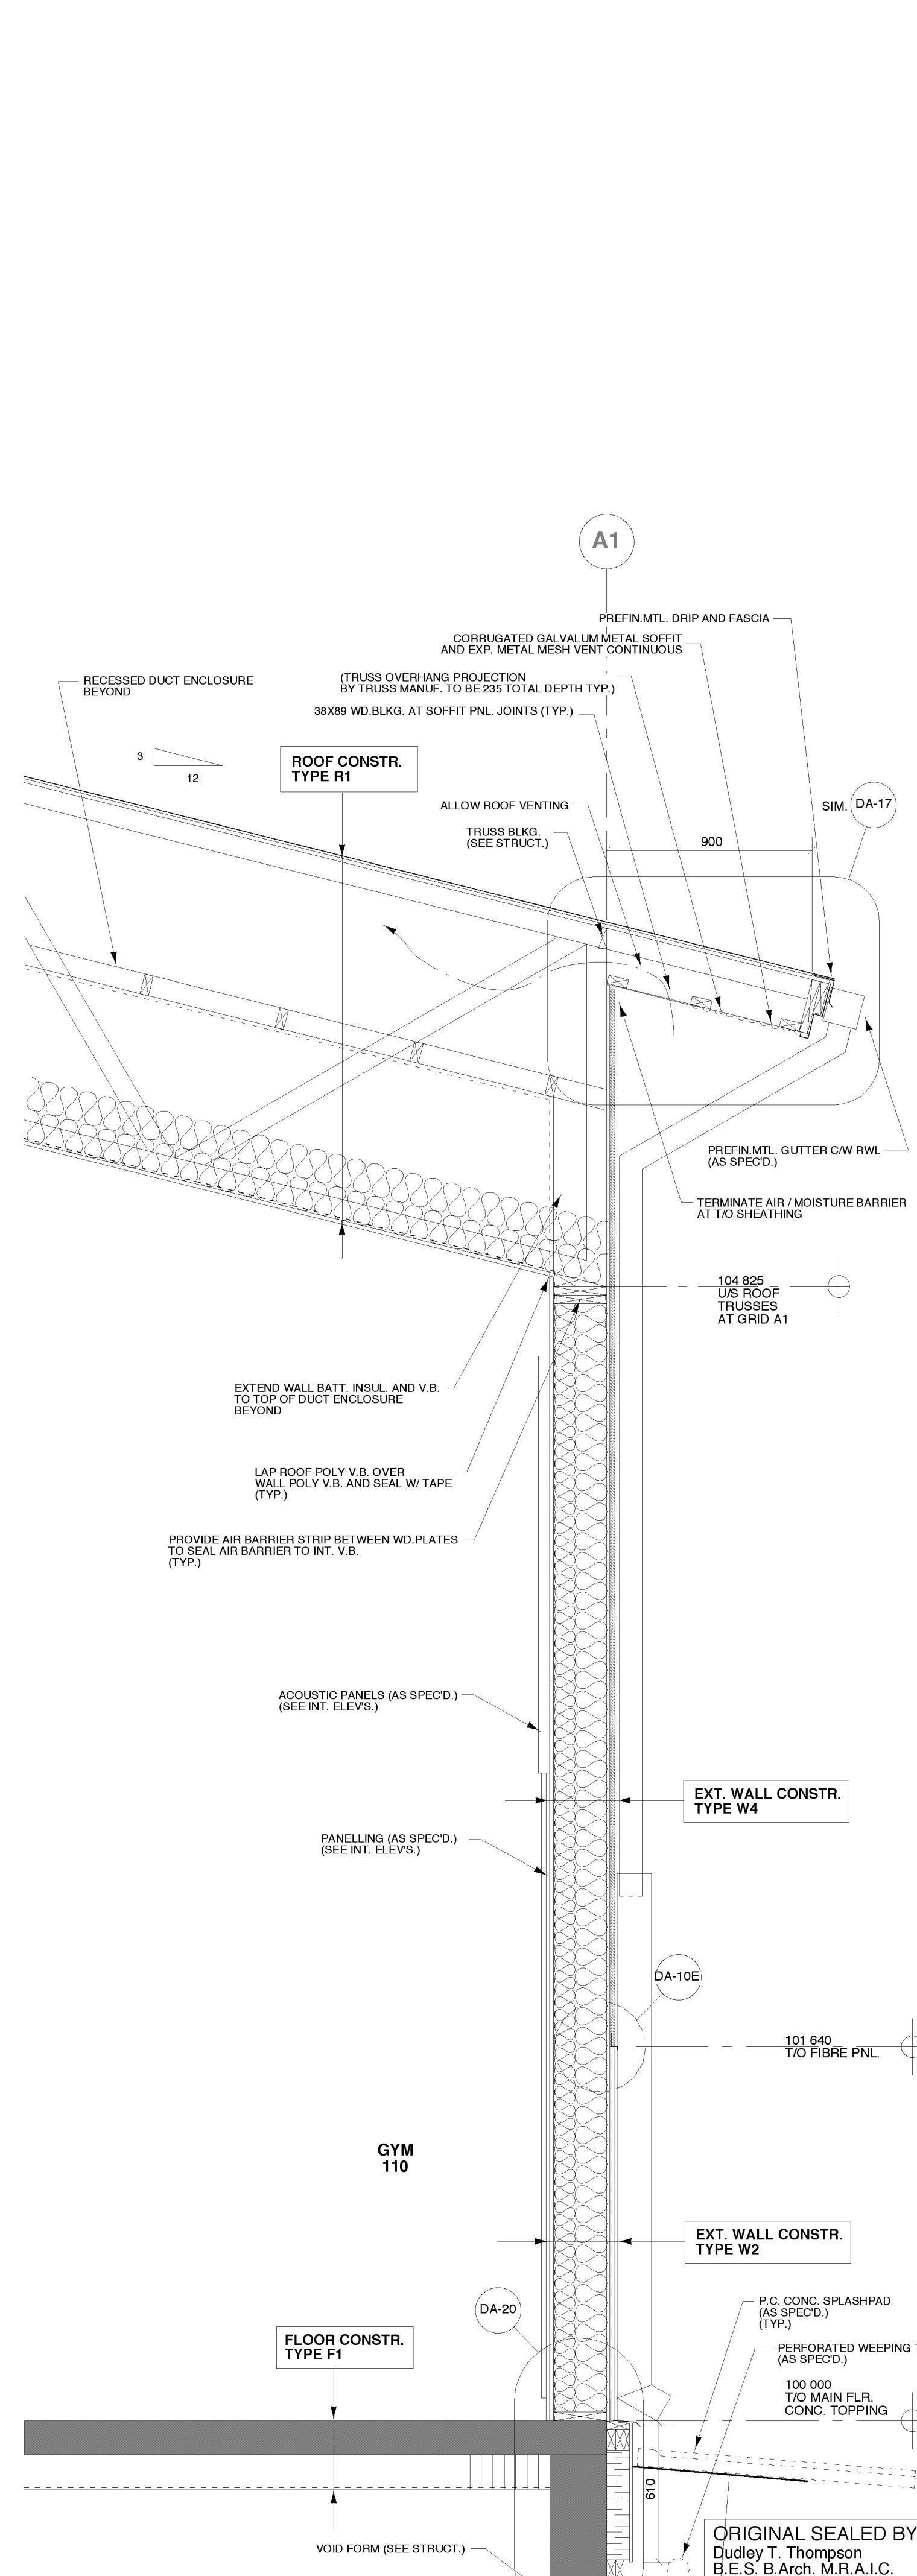

4-1 EXT. WALL SECTION @ GYM
SCALE 1 : 20

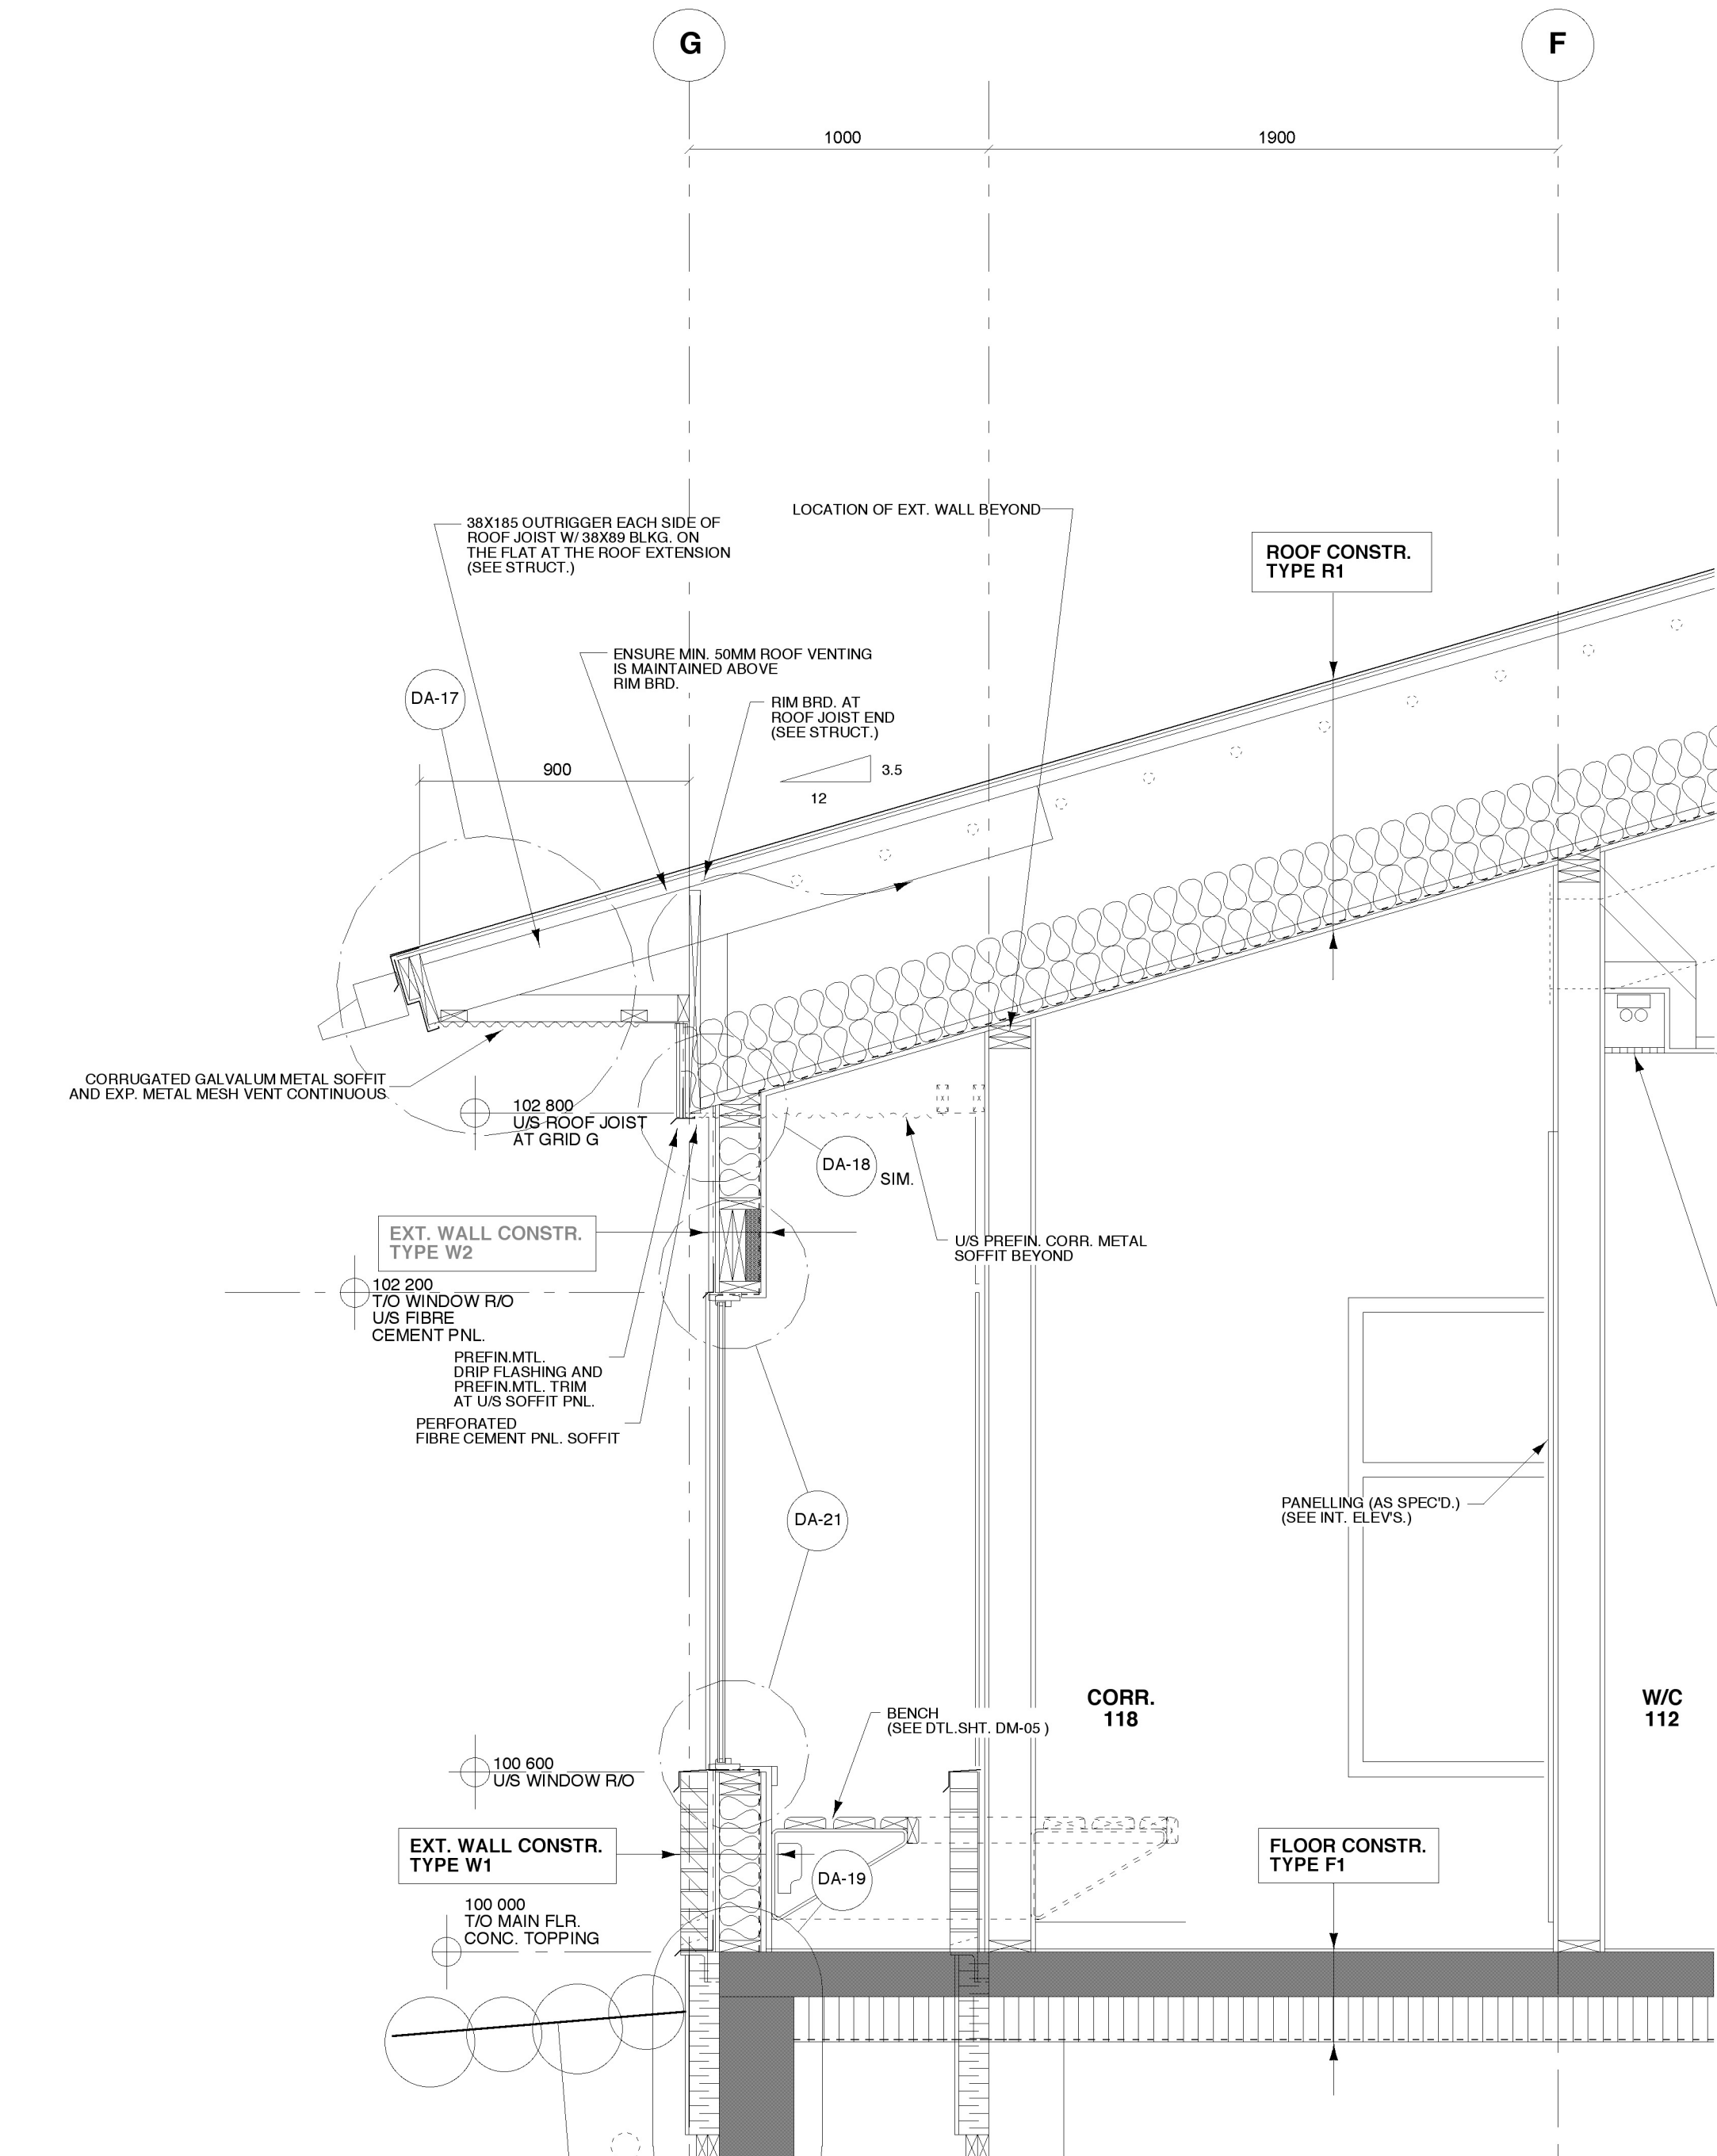

2-1 WALL SECTION @ VIEWING
SCALE 1 : 20

REVISIONS		
NO.	DATE	PARTICULARS
0	2003-07-31	ISSUED FOR DESIGN REVIEW
0	2004-07-12	ISSUED - ACCESSIBILITY REVIEW
0	2004-07-12	ISSUED - PUBLIC WORKS REVIEW
0	2004-10-28	FINAL - PUBLIC WORKS REVIEW
0	2004-12-22	ISSUED FOR TENDER
1	2005-03-23	EXPANDED TENDER

GENERAL NOTES

PROFESSIONAL SEALS

THIS DRAWING MUST NOT BE SCALED.
THE CONTRACTOR SHALL VERIFY ALL DIMENSIONS AND OTHER DATA ON SITE PRIOR TO COMMENCEMENT OF WORK. ALL DISCREPANCIES, ERRORS, AND OMISSIONS ARE TO BE REPORTED TO THE ARCHITECT.
DRAWING AND SPECIFICATIONS, AS INSTRUMENTS OF SERVICE, ARE THE PROPERTY OF THE ARCHITECT. THE COPYRIGHT IN THE SAME BEING RESERVED TO HIM.
NO REPRODUCTION MAY BE MADE WITHOUT THE PERMISSION OF THE ARCHITECT, AND WHEN MADE, MUST BEAR HIS NAME. ALL PRINTS TO BE RETURNED TO THE ARCHITECT ON REQUEST.



PRAIRIE ARCHITECTS INC.

200 -141 Bannatyne Avenue, Winnipeg, Manitoba R3B 0R3
Telephone - 204.956.0938 Facsimile - 204.943.5597

PROJECT TITLE

RED RIVER COMMUNITY CENTRE REDEVELOPMENT

LOCATION

WINNIPEG, MB
293 MURRAY AVENUE

CLIENT

THE CITY OF WINNIPEG

DRAWING TITLE

Wall Sections

DRAWN

PP DT

APPROVED

DT

DRAWING

A5-1

SCALE

1:20

DATE ISSUED

2005-03-23

JOB NUMBER

2003-06

DATE PLOTTED

3/22/05

REVISION

R-1

ORIGINAL SEALED BY:
Dudley T. Thompson
B.E.S. B.Arch. M.R.A.I.C.
M.A.A. O.A.A. S.A.A.
Date: 2005-03-XX