


ORIGINAL SEALED BY:
Dudley T. Thompson
B.S.S. B.Arch. M.F.A.I.C.
M.A.A. O.A.A. S.A.A.
Date: 2005-03-XX

REVISIONS		
NO.	DATE	PARTICULARS
0	2003-07-31	ISSUED FOR DESIGN REVIEW
0	2004-07-12	ISSUED - ACCESSIBILITY REVIEW
0	2004-07-12	ISSUED - PUBLIC WORKS REVIEW
0	2004-10-28	FINAL - PUBLIC WORKS REVIEW
0	2004-12-22	ISSUED FOR TENDER
1	2005-03-23	EXPANDED TENDER

GENERAL NOTES

1. RECLAIMED TIMBER BEAMS SUPPLIED BY OWNER TO BE MARKED FOR USE IN SPECIFIC LOCATIONS BY STRUCT. ENGINEER PRIOR TO INSTALLATION. (REFINISH AND TREAT AS SPEC'D.)

- B SIM. AT MULTI-PURPOSE 104
- 1 AT JANITOR 117
- 3 AT GYM STOR. 109

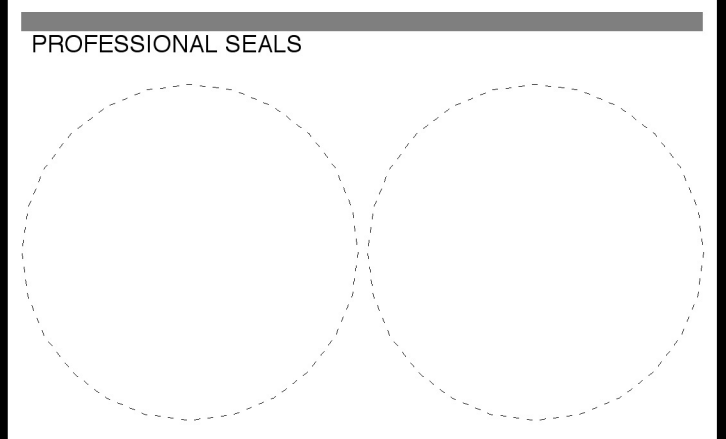

THIS DRAWING MUST NOT BE SCALED.
THE CONTRACTOR SHALL VERIFY ALL DIMENSIONS AND OTHER DATA ON SITE PRIOR TO COMMENCEMENT OF WORK. ALL DISCREPANCIES, ERRORS, AND OMISSIONS ARE TO BE REPORTED TO THE ARCHITECT.
DRAWING AND SPECIFICATIONS, AS INSTRUMENTS OF SERVICE, ARE THE PROPERTY OF THE ARCHITECT. THE COPYRIGHT IN THE SAME BEING RESERVED TO HIM.
NO REPRODUCTION MAY BE MADE WITHOUT THE PERMISSION OF THE ARCHITECT, AND WHEN MADE, MUST BEAR HIS NAME. ALL PRINTS TO BE RETURNED TO THE ARCHITECT ON REQUEST.



200 -141 Bannatyne Avenue, Winnipeg, Manitoba R3B 0R3
Telephone - 204.956.0938 Facsimile - 204.943.5597

PROJECT TITLE
RED RIVER COMMUNITY CENTRE REDEVELOPMENT

LOCATION
WINNIPEG, MB
293 MURRAY AVENUE

CLIENT
THE CITY OF WINNIPEG

DRAWING TITLE
Wall Sections

DRAWN PP	APPROVED DT	DRAWING A5-3
SCALE 1:20	DATE ISSUED 2005-03-23	
JOB NUMBER 2003-06	DATE PLOTTED 3/22/05	REVISION R-1

1 WALL SECTION @ GYM / TOWER SCALE 1 : 20
2 WALL SECTION @ TOWER / MULTI-P. SCALE 1 : 20
3 WALL SECTION @ GYM SCALE 1 : 20
4 WALL SECTION @ GYM / KIT. / MECH. SCALE 1 : 20
5 WALL SECTION @ MECH.RM. SCALE 1 : 20
6 WALL SECTION @ MULTI-P. SCALE 1 : 20
7 WALL SECTION @ GYM STOR. SCALE 1 : 20