


1 GROUND FLOOR REFLECTED CEILING PLAN
SCALE 1:75

REVISIONS		
NO.	DATE	PARTICULARS
0	2003-07-31	ISSUED FOR DESIGN REVIEW
0	2004-07-12	ISSUED - ACCESSIBILITY REVIEW
0	2004-07-12	ISSUED - PUBLIC WORKS REVIEW
0	2004-10-28	FINAL - PUBLIC WORKS REVIEW
0	2004-12-22	ISSUED FOR TENDER
1	2005-03-23	EXPANDED TENDER

- NOTES**
1. ALL CEILING GYP. BD. TO BE MOUNTED TO US STRUCTURE UNLESS NOTED.
 2. PROVIDE 16 GYP. BD. TYPE 'X' TO US ALL WOOD FLOOR AND ROOF STRUCTURE FOR CODE REQUIRED FIRE PROTECTION.
 3. FOR WALLS REQUIRING FIRE SEPARATIONS SEE MAIN FLOOR PLAN DWG. A2-1

- LEGEND**
- TONE REPRESENTS SUSP. GYP. BD. CLG.
 - TONE REPRESENTS SUSP. ACT. CLG.
 - TONE REPRESENTS STRAWBRD. BULKHEADS
 - 2000 CEILING HEIGHT ABOVE FINISHED FLOOR
 - AIR GRILLE (SEE MECH.)
 - AIR GRILLE (SEE MECH.)
 - CEILING FAN (SEE MECH.)
 - FLUORESCENT FIXTURE (SEE ELEC.)
 - LIGHTING FIXTURE (SEE ELEC.)

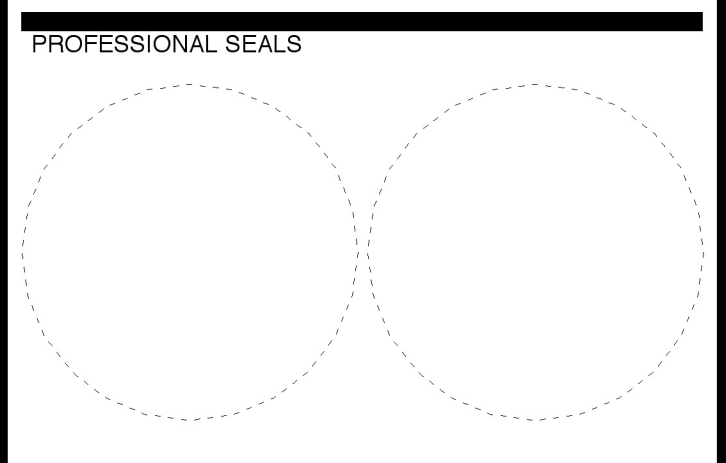

THIS DRAWING MUST NOT BE SCALED.
 THE CONTRACTOR SHALL VERIFY ALL DIMENSIONS AND OTHER DATA ON SITE PRIOR TO COMMENCEMENT OF WORK. ALL DISCREPANCIES, ERRORS, AND OMISSIONS ARE TO BE REPORTED TO THE ARCHITECT.
 DRAWING AND SPECIFICATIONS, AS INSTRUMENTS OF SERVICE, ARE THE PROPERTY OF THE ARCHITECT. THE COPYRIGHT IN THE SAME BEING RESERVED TO HIM.
 NO REPRODUCTION MAY BE MADE WITHOUT THE PERMISSION OF THE ARCHITECT, AND WHEN MADE, MUST BEAR HIS NAME. ALL PRINTS TO BE RETURNED TO THE ARCHITECT ON REQUEST.



200 - 141 Bannatyne Avenue, Winnipeg, Manitoba R3B 0R3
 Telephone - 204.956.0938 Facsimile - 204.943.5597

PROJECT TITLE
RED RIVER COMMUNITY CENTRE REDEVELOPMENT

LOCATION
 WINNIPEG, MB
 293 MURRAY AVENUE

CLIENT
 THE CITY OF WINNIPEG

DRAWING TITLE
Reflected Ceiling Plan

DRAWN	APPROVED	DRAWING
MPH / SL	DT	A6-1
SCALE	DATE ISSUED	
1:75	2005-03-23	
JOB NUMBER	DATE PLOTTED	REVISION
2003-06	3/23/05	R-1

ORIGINAL SEALED BY:
 Dudley T. Thompson
 B.E.S. B.Arch. M.R.A.I.C.
 M.A.A. O.A.A. S.A.A.
 Date: 2005-03-XX