


NOTES :

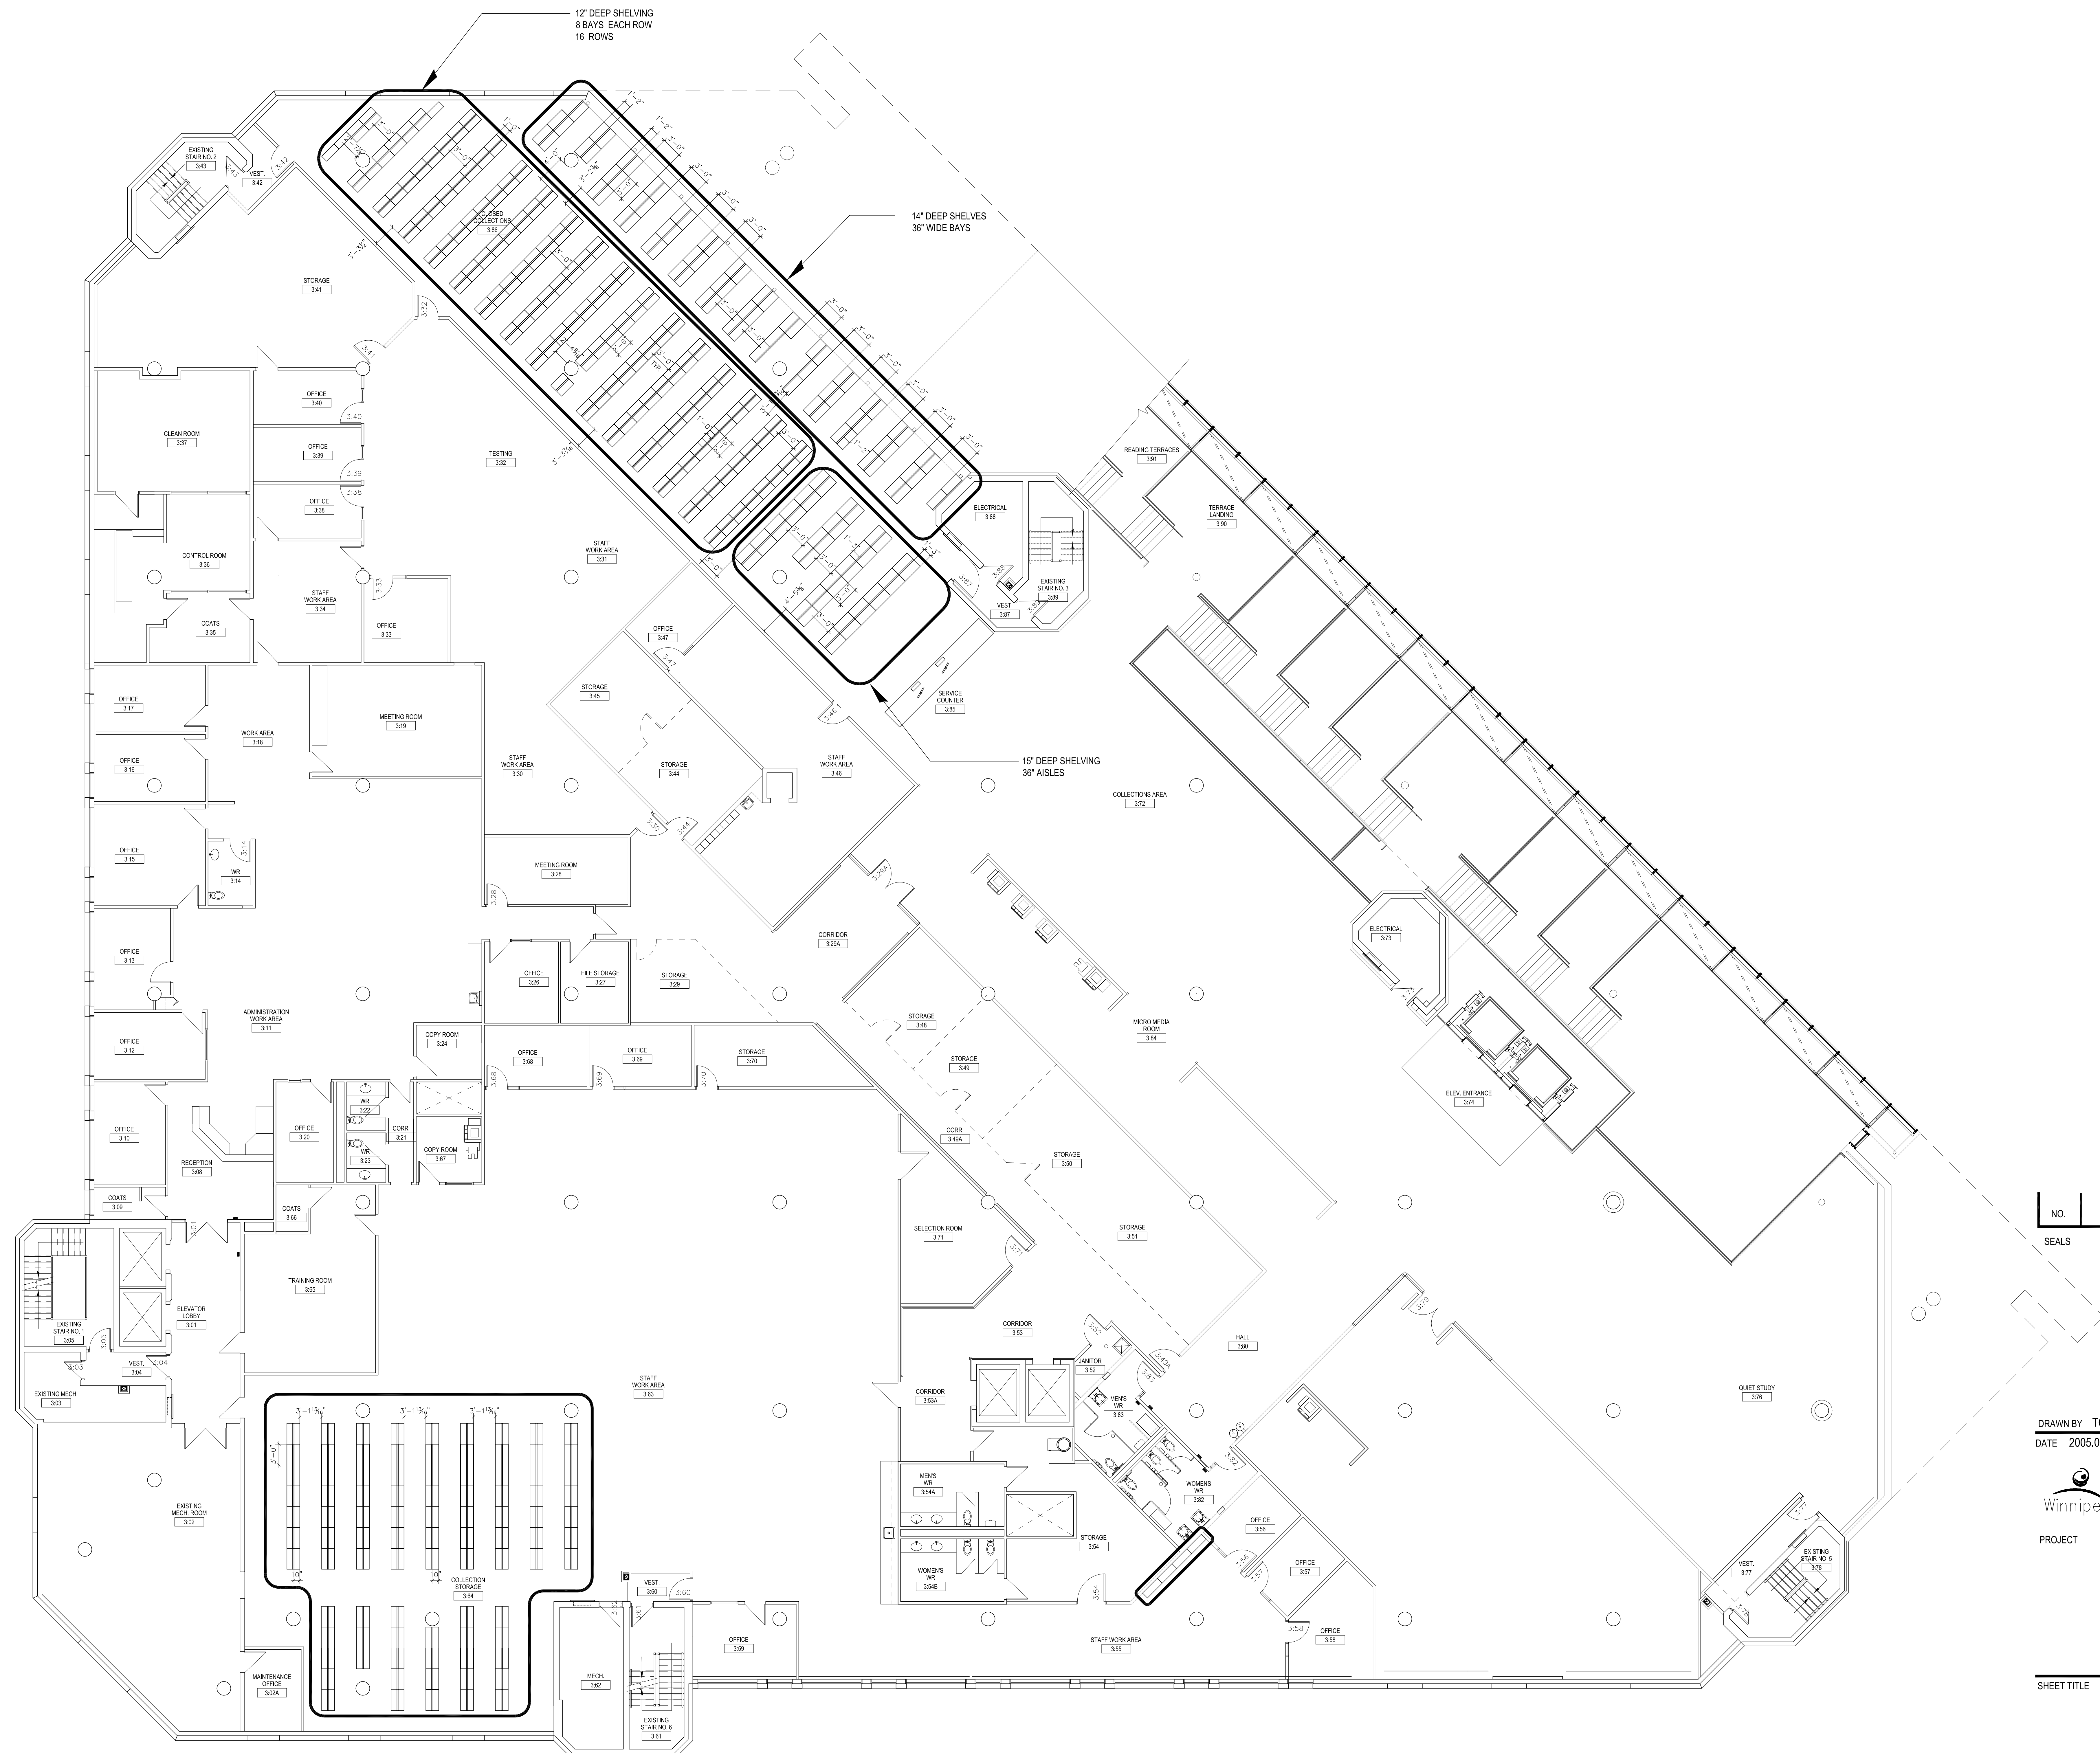

NO.	REVISION	BY	DATE

DRAWN BY TC	CHECKED BY	APPROVED
DATE 2005.04.05	USER APPROVAL	

CITY OF WINNIPEG  
 PLANNING, PROPERTY &  
 DEVELOPMENT DEPARTMENT  
 CIVIC ACCOMMODATIONS DIVISION  
 300 - 65 GARRY ST. R3C 4K4

**MILLENIUM LIBRARY  
 EXISTING SHELVING  
 REINSTALLATION LAYOUT**

SHEET TITLE  
**THIRD FLOOR PLAN  
 BID OPPORTUNITY # 117-2005**

SCALE 1/8"=1'-0"	PROJECT NO	SHEET NO <b>F-4</b>
---------------------	------------	------------------------