


MAIN FLOOR FRAMING PLAN
1:75

ISSUED FOR FLOOR PENETRATION INFO ONLY

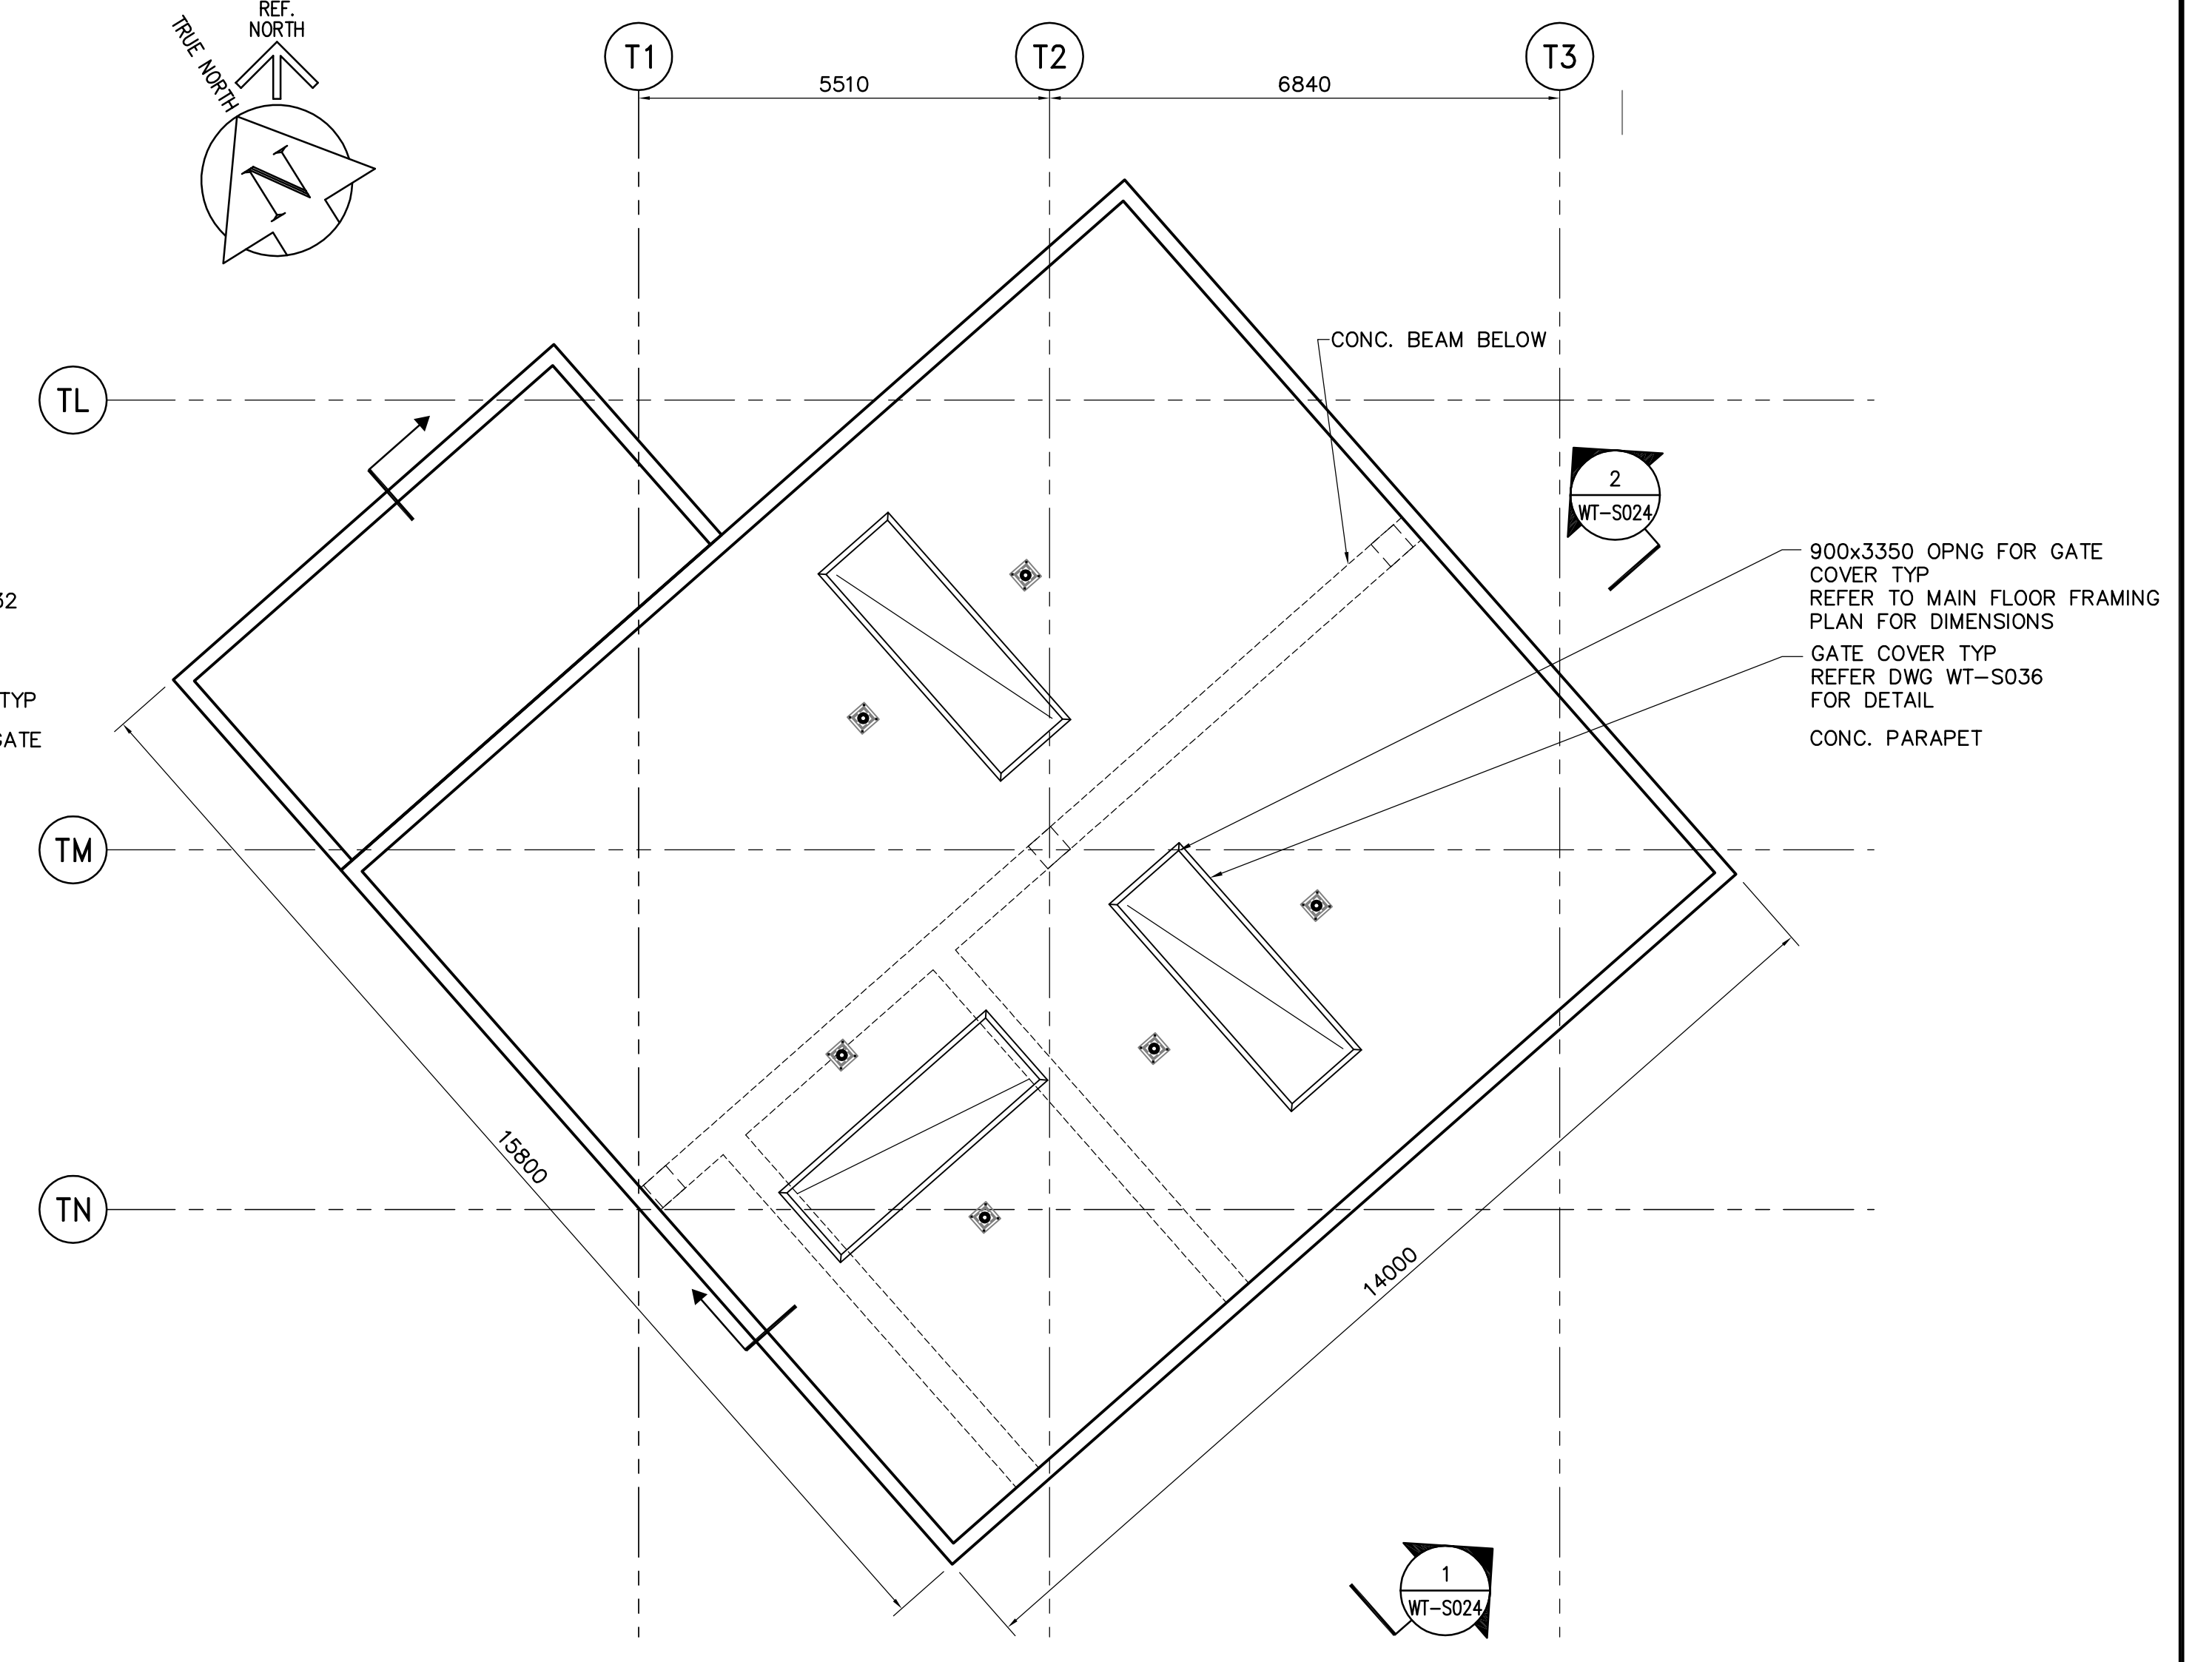

ROOF FRAMING PLAN
1:75

FOR INFORMATION ONLY - NOT IN CONTRACT
(EXCEPT AS NOTED)

APECM
Certificate of Authorization
Earth Tech Canada Inc.
No. 730 Expiry: April 30, 2006

NO.	REVISIONS	DATE	BY
01	166-2005 ADDENDUM 2	05/05/12	C.T.
00	ISSUED FOR TENDER	05/04/17	WDB

CH2MHILL
Frederickson Cooper ARCHITECTS

DESIGNED BY: RE
DRAWN BY: C.T.

CHECKED BY: MK
APPROVED BY: AHL

HOR. SCALE: AS NOTED
VERTICAL SCALE:

RELEASED FOR CONSTRUCTION BY:
R. SOROKOWSKI

DATE: 2005/03/22
DATE: 2005-04-17

EarthTech
A Tyco International Ltd. Company

ENGINEER'S SEAL

ORIGINAL SIGNED BY:
F.A. KEMP
2005/04/17

CONSULTANT DRAWING NO.: WT-S021

THE CITY OF WINNIPEG
WATER AND WASTE DEPARTMENT
ENGINEERING DIVISION

WATER TREATMENT PLANT CLEARWELL CONSTRUCTION

STRUCTURAL OUTLET BUILDING PLANS

CITY FILE NUMBER
SHEET OF
CITY DRAWING NUMBER
1-060T-A-80021-001-01D