



1 NORTH ELEVATION
A-4 3/16"=1'0"

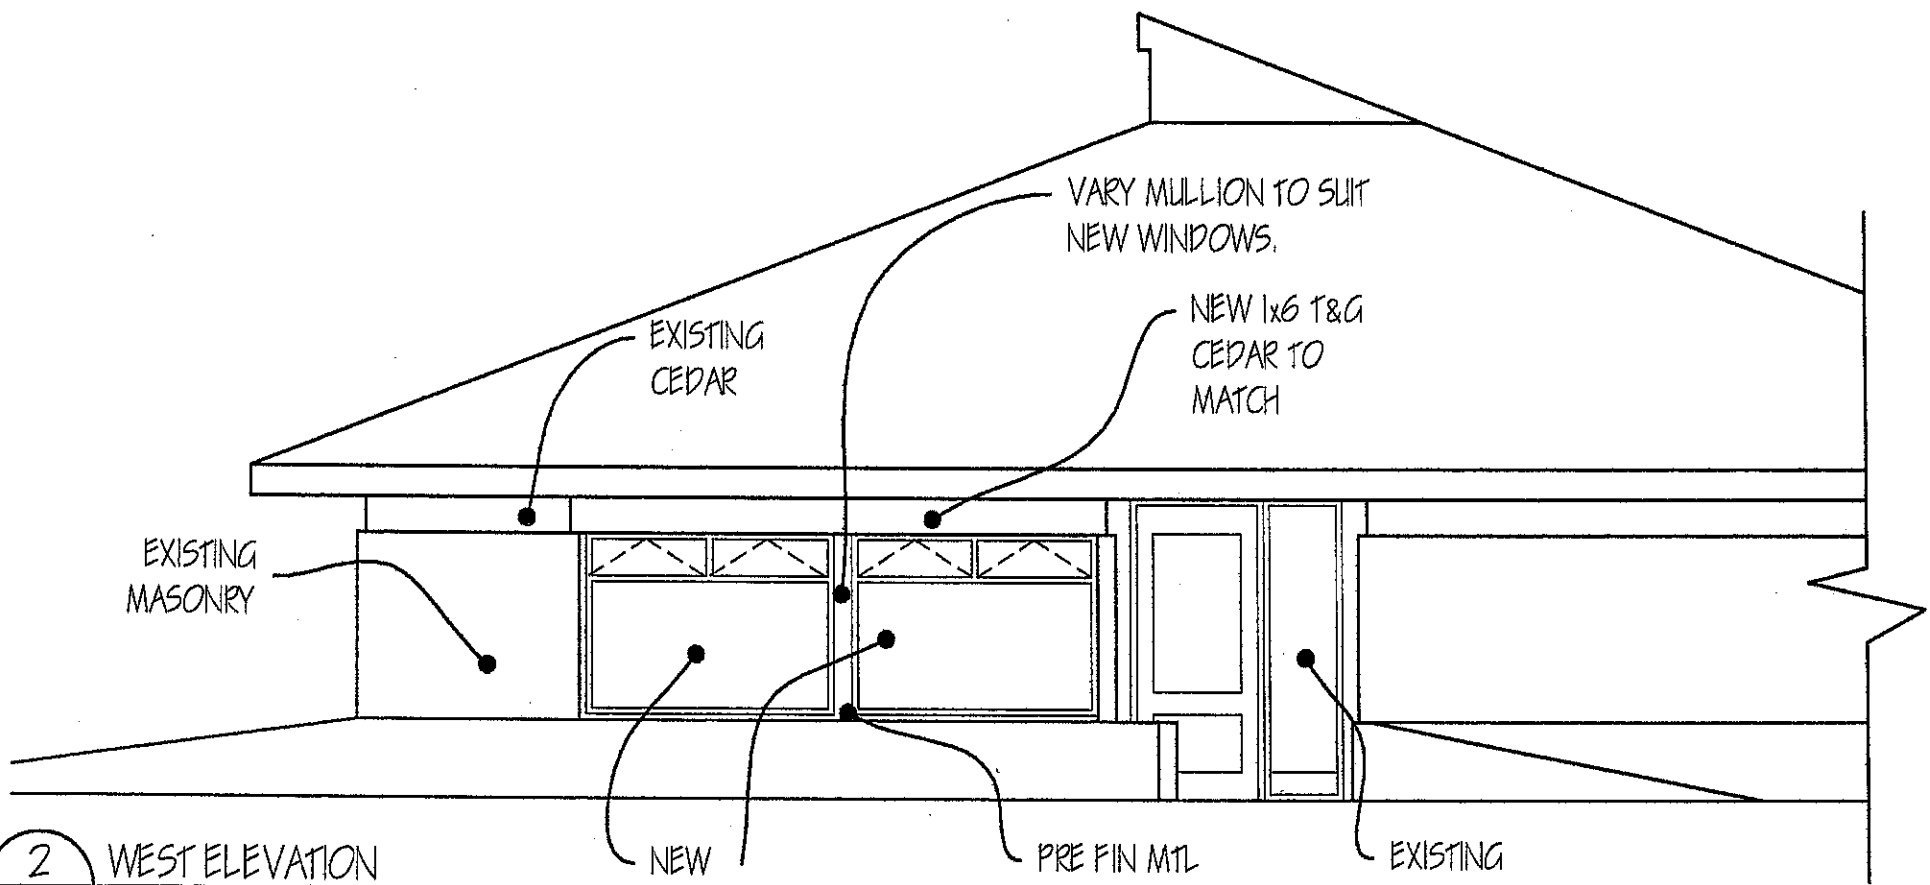

2 WEST ELEVATION
A-4 3/16"=1'0"

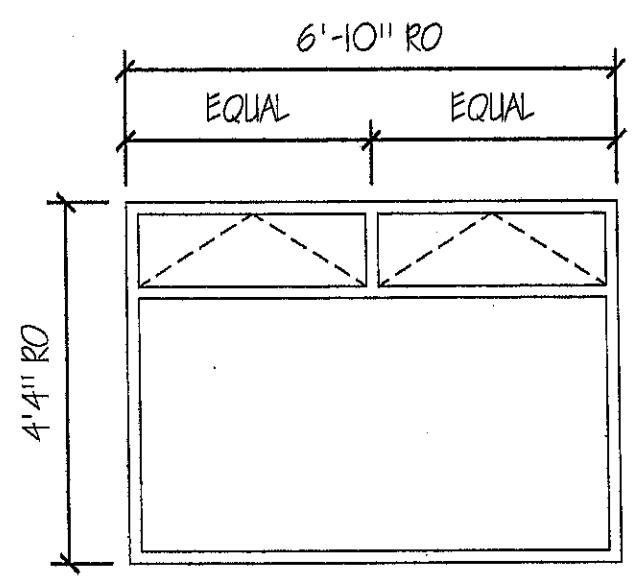

3 TYPICAL WINDOW
A-4 3/8"=1'0"

SHEET TITLE
EXTERIOR ELEVATIONS

PROJECT TITLE
LIVING PRAIRIE MUSEUM
2795 NESS AVE

GERALD A. KORZENIOWSKI
ARCHITECT INC.
218 OVERDALE STREET
WINNIPEG, MB. R3J 2G3
PHONE: (204)832-8666
FAX: (204)889-1030

SCALE 1/8"=1'0"
DATE APR 10/05
DRAWN KLM
FILE NO. 2417
SHEET NO. A-4