




1 NORTH ELEVATION
A-9 1/4"=1'0"

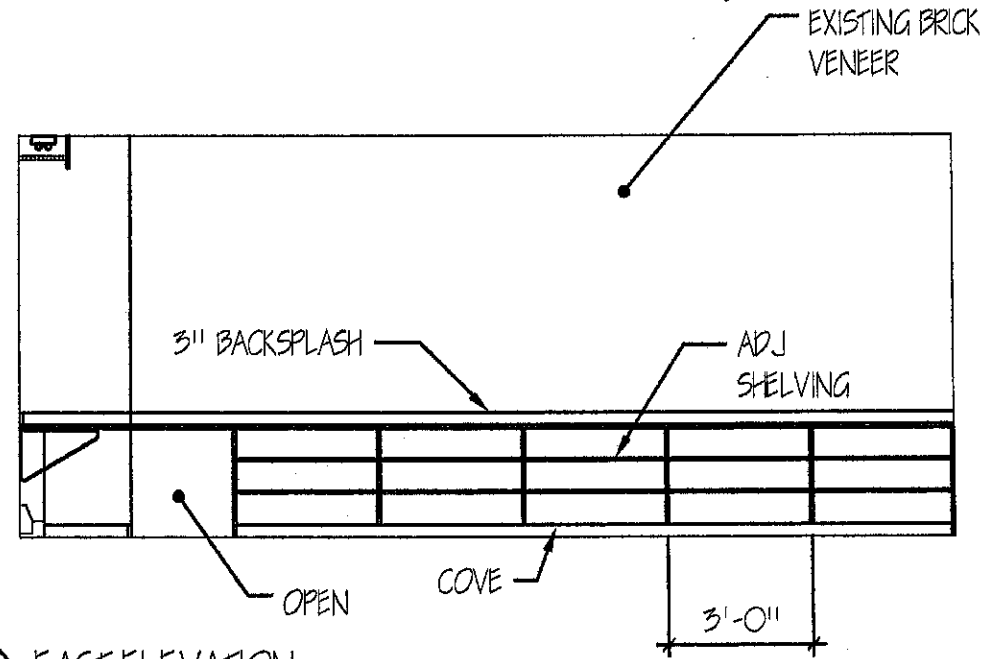


2 EAST ELEVATION
A-9 1/4"=1'0"

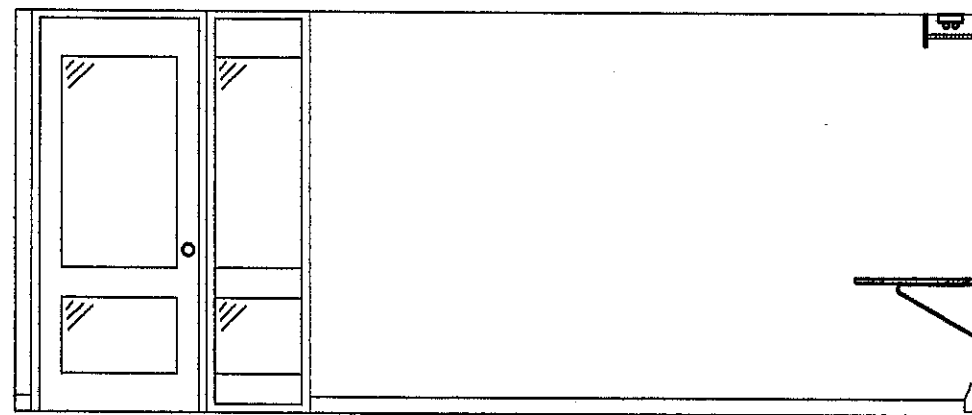

3 SOUTH ELEVATION
A-9 1/4"=1'0"

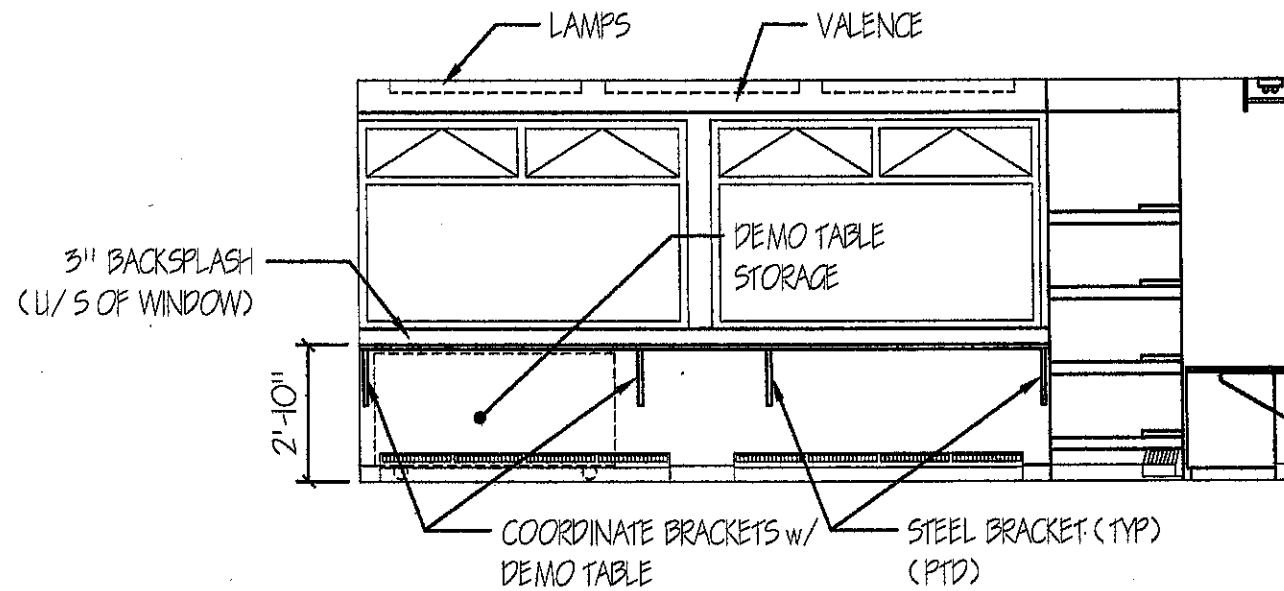

4 WEST ELEVATION
A-9 1/4"=1'0"

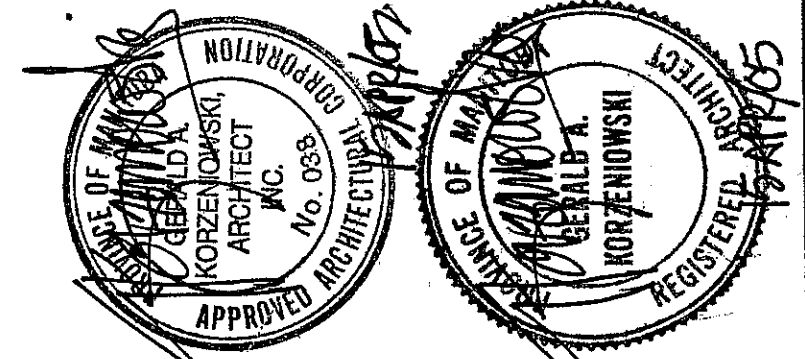

SHEET TITLE
**CLASSROOM INTERIOR
ELEVATIONS**

FILE NO. 2417
SHEET NO. A-9
DATE APR 16/05
DRAWN KLM
SCALE AS NOTED

PROJECT TITLE
**LIVING PRAIRIE MUSEUM
2795 NESS AVE**

**GERALD A. KORZENIOWSKI
ARCHITECT INC.**
218 OVERDALE STREET
WINNIPEG, MB. R3J 2G3
PHONE: (204)832-8666
FAX: (204)889-1030