



Detail Plan A

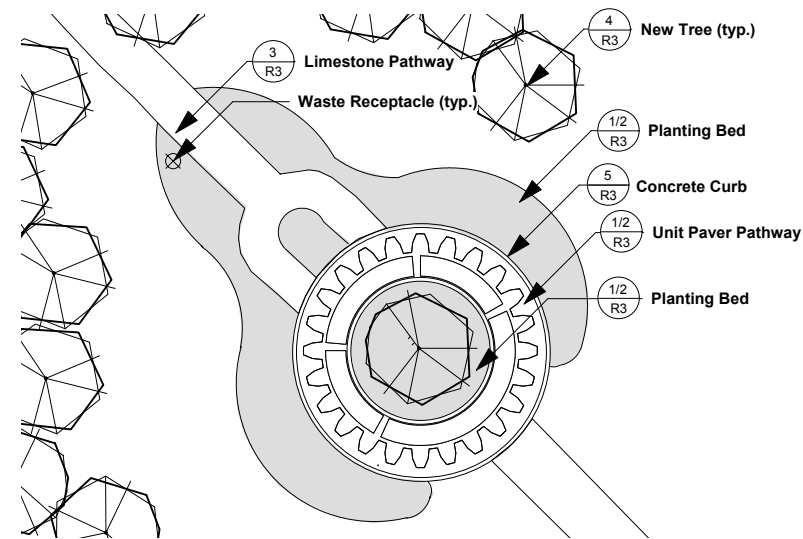

Detail Plan B

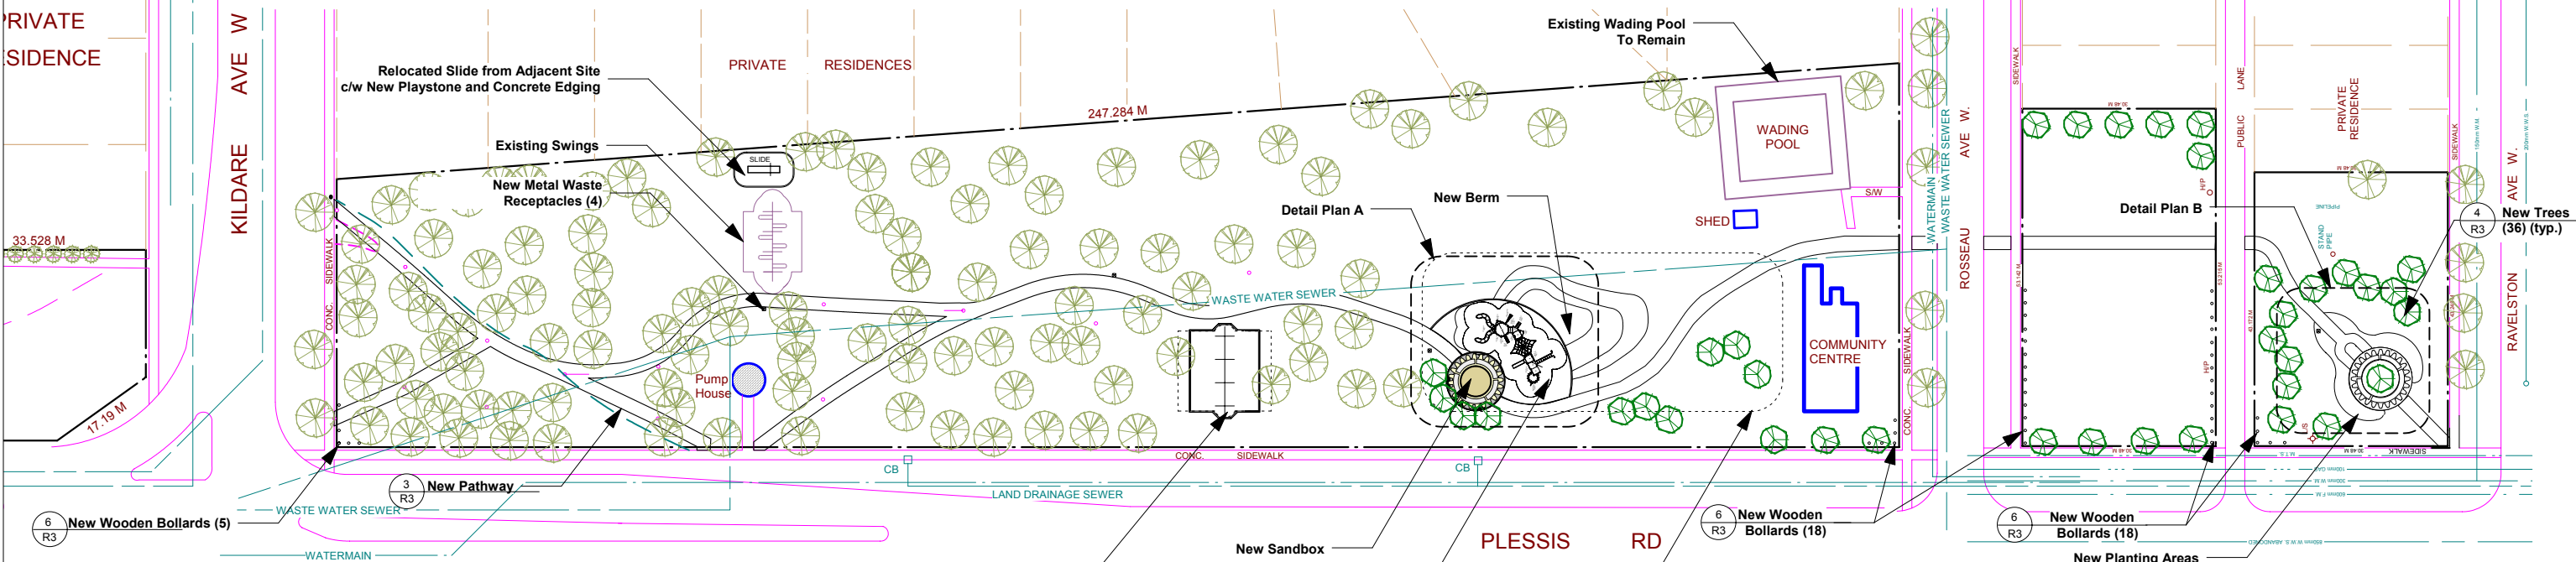


LEGEND

- PROPOSED TREE
- EXISTING TREE
- WASTE RECEPTACLE
- BENCH

0 5 10 20 meters

LOCATION OF UNDERGROUND STRUCTURES AS SHOWN ARE BASED ON THE BEST INFORMATION AVAILABLE BUT NO GUARANTEE IS GIVEN THAT ALL EXISTING UTILITIES ARE SHOWN OR THAT THE GIVEN LOCATIONS ARE EXACT. CONFIRMATION OF EXISTENCE AND EXACT LOCATION OF ALL SERVICES MUST BE OBTAINED FROM THE INDIVIDUAL UTILITIES BEFORE PROCEEDING WITH CONSTRUCTION.

THE CITY OF WINNIPEG
 Planning, Property and Development Department
 Planning and Land Use Division
 Unit 15 - 30 Fort Street, Winnipeg, MB, (R3C 4X5)

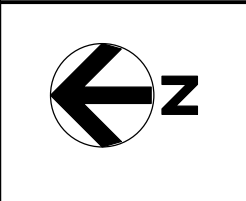

DESIGNED BY	CHECKED BY	APPROVED BY
DRAWN BY DS/VC/SF	RELEASED FOR CONSTRUCTION	
HORIZ. SCALE 1: 1000		
VERT. SCALE		
DATE Mar/05	MANAGER, PLANNING AND LAND USE DIVISION	DATE

DRAWING TITLE	CAD DRAWING NO.
ROTARY CENTENARY PARK PROPOSED SITE PLAN	DRAWING NO. R.2