

- REFERENCE NOTES:**
- BASELINE IS CENTERED BETWEEN EASTBOUND BACK OF CURB AND EASTBOUND MEDIAN BACK OF CURB.
 - LEGAL PLAN - L.B.I.S.
 - PAVEMENT DIMENSIONS ARE TO BACK OF CURB.
 - KGS FIELDBOOK NO. 585
- GENERAL NOTES:**
- AVOID DAMAGE TO EXISTING BOULEVARD TREES WITHIN THE LIMITS OF CONSTRUCTION.
 - REGRADE EXISTING PRIVATE SIDEWALKS AS REQUIRED.
 - PLANE ONE LANE AT A TIME.


- CONSTRUCTION NOTES:**
- PLANE AND CONSTRUCT NEW ASPHALTIC CONCRETE OVERLAY.
 - ADJUST EXISTING CATCHBASIN / MANHOLE FRAME AND COVER.
 - CONSTRUCT NEW MONOLITHIC CONCRETE BULLNOSE.
 - CONSTRUCT NEW 100 mm SIDEWALK AT BUS STOPS AS DIRECTED BY CONTRACT ADMINISTRATOR.
 - RENEW SIDEWALK AS DIRECTED BY CONTRACT ADMINISTRATOR.
 - RENEW PARTIAL SLAB PATCHES AS DIRECTED BY CONTRACT ADMINISTRATOR AFTER PLANING EACH LANE.

WARNING

IF POWER EQUIPMENT OR EXPLOSIVES ARE TO BE USED FOR EXCAVATION ON THIS PROJECT THE CONTRACTOR MUST:

- NOTIFY THE GAS COMPANY OF THE PROPOSED LOCATION OF EXCAVATION.
- TAKE PRECAUTION TO AVOID DAMAGE TO GAS COMPANY INSTALLATIONS.

SEE PROVINCIAL REGULATION 210/72 FOR DETAILS.

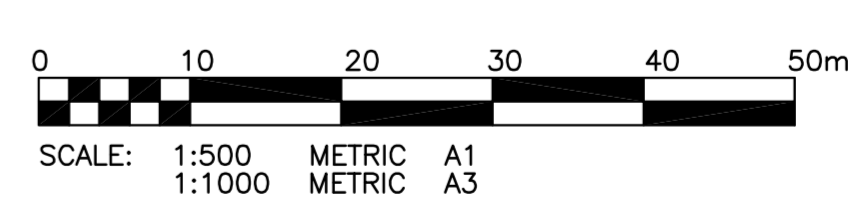

METRIC

WHOLE NUMBERS INDICATE MILLIMETRES
DECIMALIZED NUMBERS INDICATE METRES

APEGM
Certificate of Authorization
KGS Group
No. 245 Expiry: April 30, 2005

BID OPPORTUNITY NO. 200-2005

EXISTING	LEGEND-PLAN	PROPOSED	EXISTING	LEGEND-PLAN	PROPOSED	EXISTING	LEGEND-PROFILE	PROPOSED
---	LAND DRAINAGE SEWER	---	●	POLES 1-MIS	---	---	---	---
---	WASTE WATER SEWER	---	○	GUY WIRE	---	---	---	---
---	GAS	---	○	LIGHT STANDARD	---	---	---	---
---	HYDRO	---	○	BACK OF CURB	---	---	---	---
---	M.T.S.	---	○	CONCRETE	---	---	---	---
---	WATERMAIN	---	○	ASPHALT	---	---	---	---
---	HYDRANT	---	○	SIDEWALK	---	---	---	---
---	VALVE	---	○	PROPERTY LINE	---	---	---	---
---	MANHOLE	---	○	SURVEY BAR	---	---	---	---
---	CATCH BASIN	---	○	GEODETIC BENCHMARK	---	---	---	---
---	CURB INLET	---	○	ELEVATION	---	---	---	---

LOCATION APPROVED UNDERGROUND STRUCTURES

SUPV. U/G STRUCTURES COMMITTEE DATE

NOTE:
LOCATION OF UNDERGROUND STRUCTURES AS SHOWN ARE BASED ON THE BEST INFORMATION AVAILABLE BUT NO GUARANTEE IS GIVEN THAT ALL EXISTING UTILITIES ARE EXACT. CONFIRMATION OF EXISTENCE AND EXACT LOCATION OF ALL SERVICES MUST BE OBTAINED FROM THE INDIVIDUAL UTILITIES BEFORE PROCEEDING WITH CONSTRUCTION.

B.M. ELEV.	52-041 232.982	S.E. COR. CORYDON AVE. & CAMBRIDGE ST., TBLT IN MOST NLY. CONC. FOUNDATION OF ST. MARKS LUTHERAN CHURCH NO. 600 CAMBRIDGE ST., 1.5 m W. & 0.1 m BELOW BRICK OF MOST N. ELY. COR. OF CHURCH.
NO.	ISSUED FOR TENDER	05/04/04
NO.	REVISIONS	DATE BY

KGS CONSULTING ENGINEERS & PROJECT MANAGERS GROUP

WINNIPEG (204) 896-1209
THUNDER BAY (807) 345-2233

DESIGNED BY: C.R.
DRAWN BY: A.M.

CHECKED BY:
APPROVED BY:

HOR. SCALE: 1:250
VERTICAL: 1:50

RELEASED FOR CONSTRUCTION:

DATE: APRIL 04, 2005

ENGINEER'S SEAL

M.C. ROWBOTHAM
Member
22679

CONSULTANT DRAWING NO. 04-0107-19

THE CITY OF WINNIPEG
PUBLIC WORKS DEPARTMENT
ENGINEERING SERVICES DIVISION

PROJECT TITLE: CORYDON AVENUE EASTBOUND
MONTROSE STREET TO CAMBRIDGE STREET
ASPHALT RESURFACING & RELATED WORKS
SURFACE PLAN AND PROFILE

SHEET 08 OF 08
COMPUTER FILE NAME: CORYDON-PLOT-REV0.DWG
CITY DRAWING NUMBER: P-3261

P:\Projects\2004\04-0107-19\Wm\Drawings\20050404 ISSUED FOR TENDER\CORYDON-PLOT-REV0.DWG