
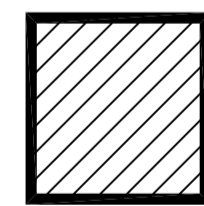


HENRY STREET

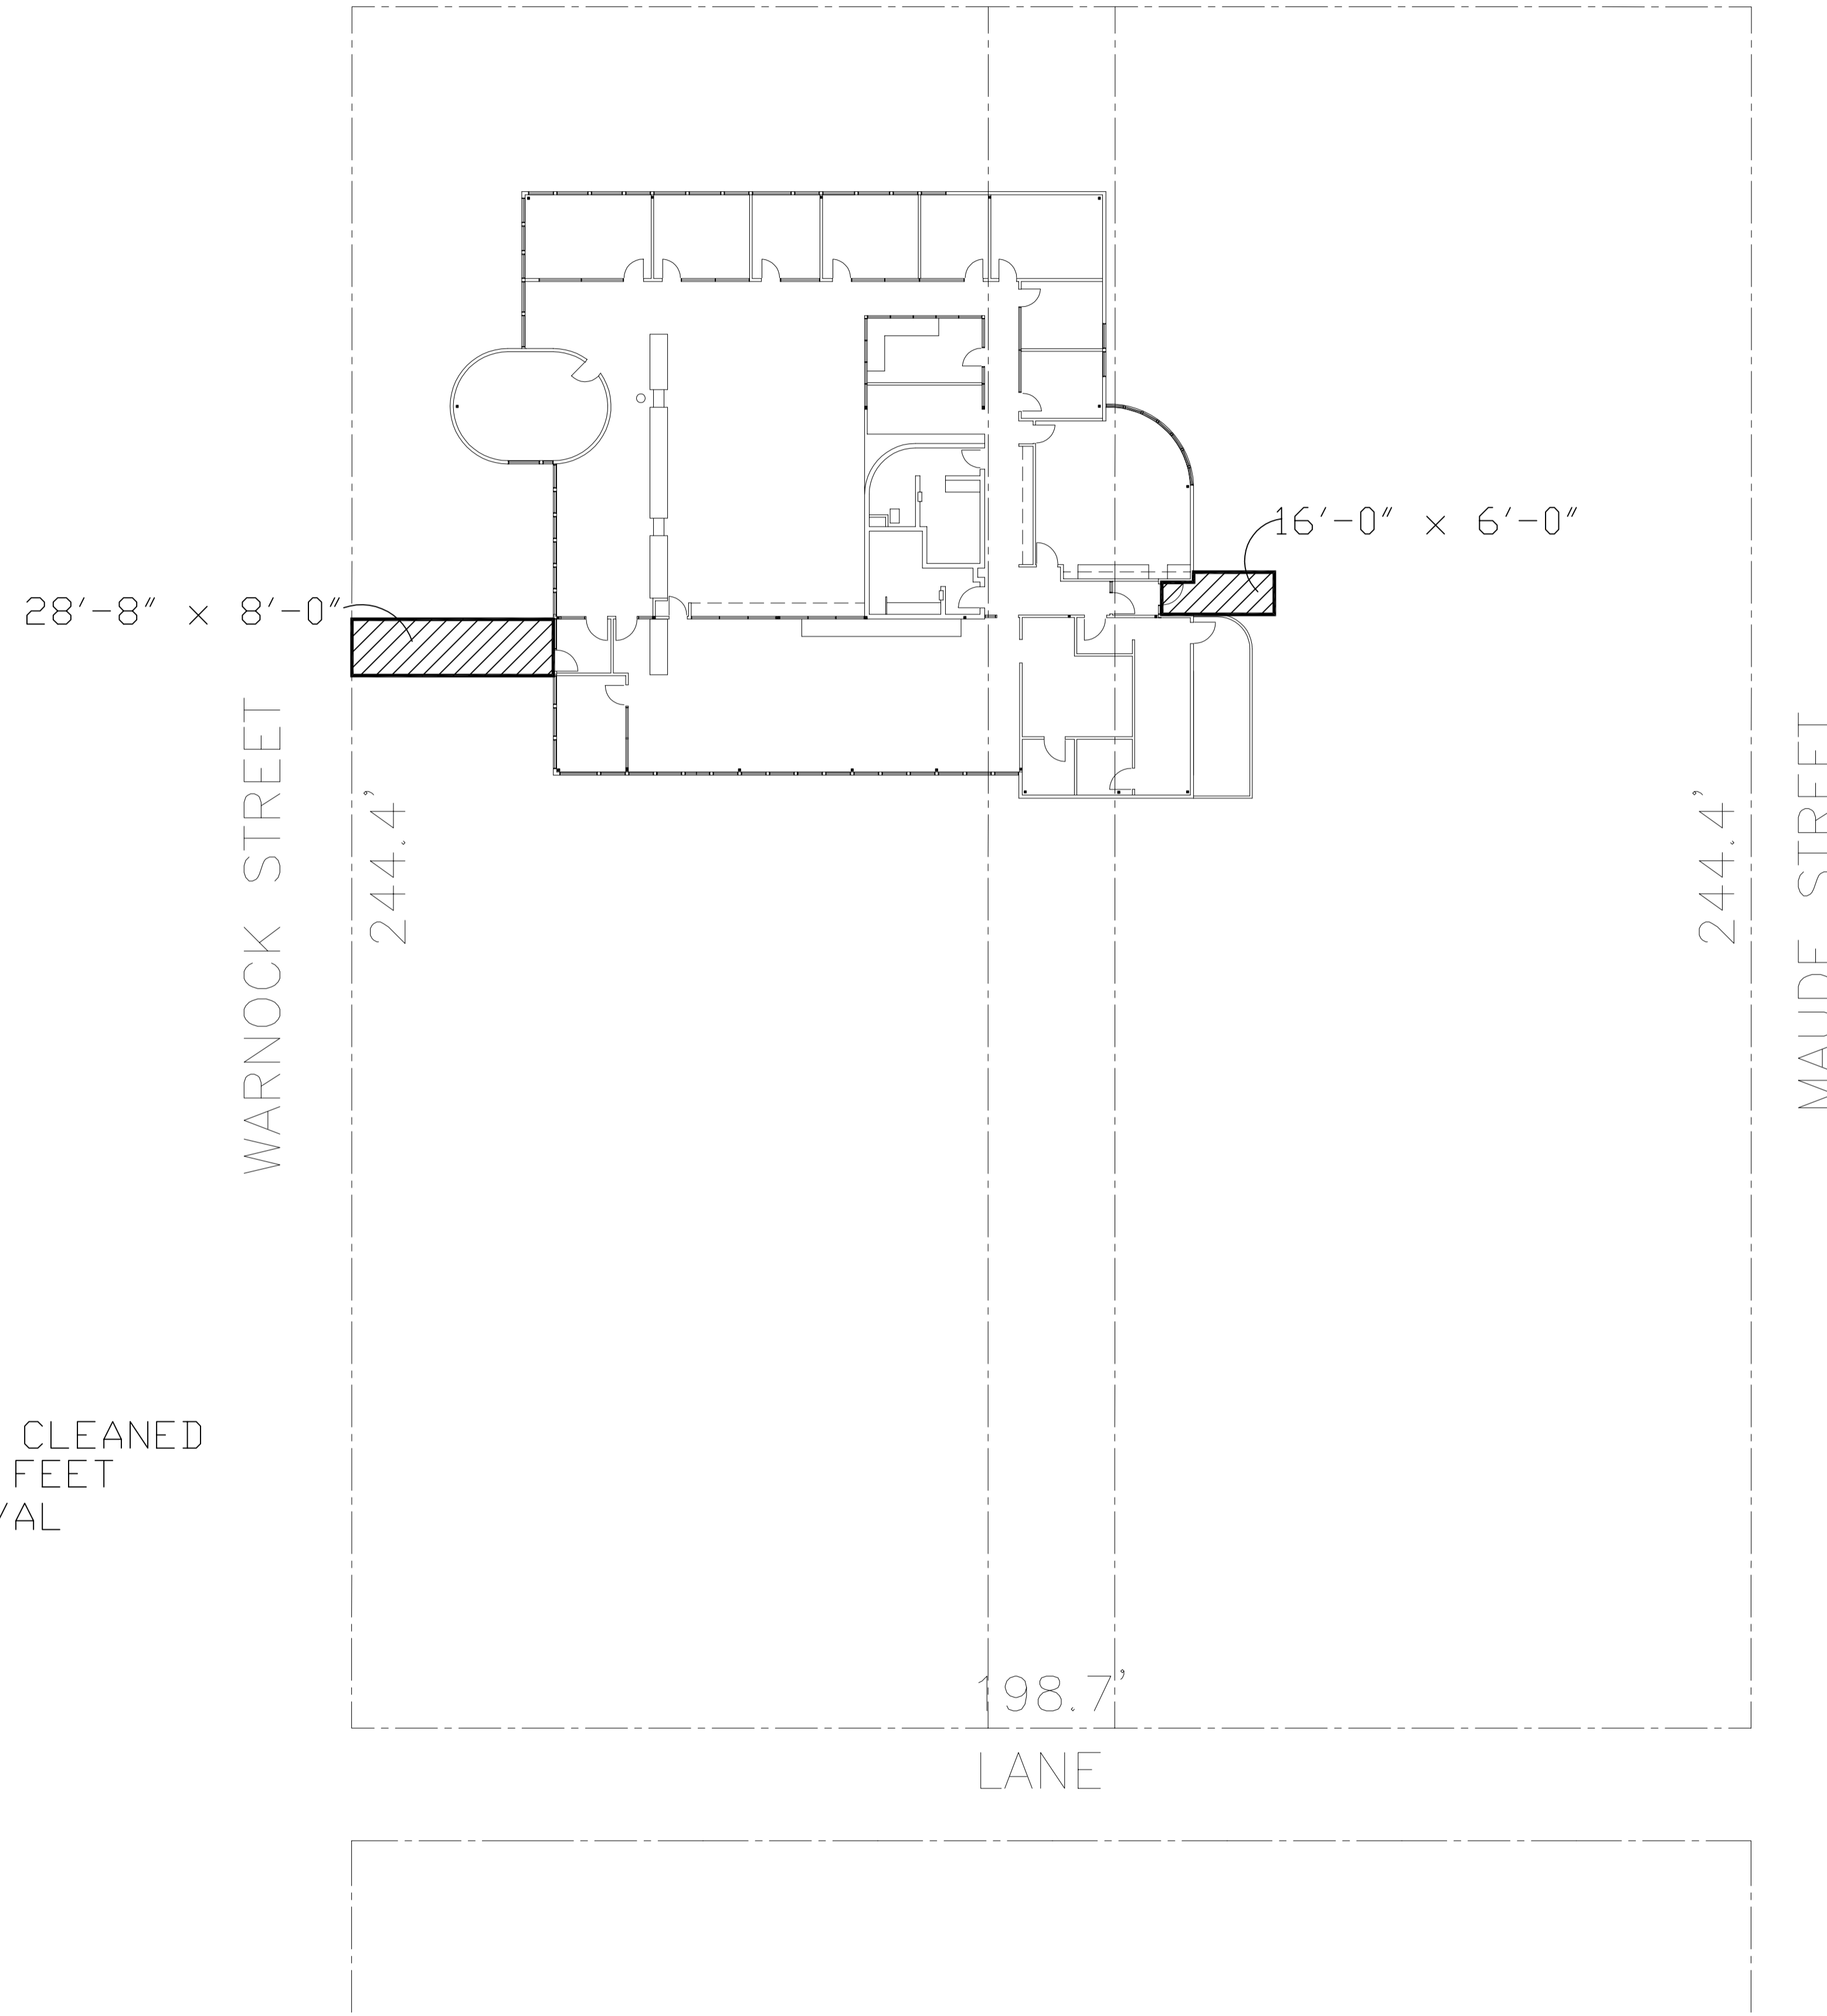


AREA TO BE CLEANED  
319 SQUARE FEET  
SNOW REMOVAL

SITE PLAN - SNOW REMOVAL  
SCALE: 1/16"=1'-0"

NO.	REVISION/DESCRIPTION	BY	DATE
SEALS			

DRAWN BY	TC	CHECKED BY	APPROVED
DATE	2005.06.03	USER APPROVAL	


**CITY OF WINNIPEG  
PLANNING, PROPERTY &  
DEVELOPMENT DEPARTMENT  
CIVIC ACCOMMODATIONS DIVISION  
300 - 65 GARRY ST. R3C 4K4**

PROJECT  
SNOW REMOVAL

33 WARNOCK

SHEET TITLE  
SITE PLAN

0033WKSP

SCALE	PROJECT NO.	SHEET NO.
AS SHOWN	XXXX-XXX	A1