

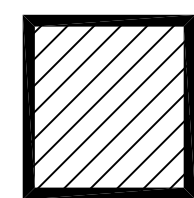


AREA TO BE CLEANED
1,233 SQUARE FEET
SNOW REMOVAL

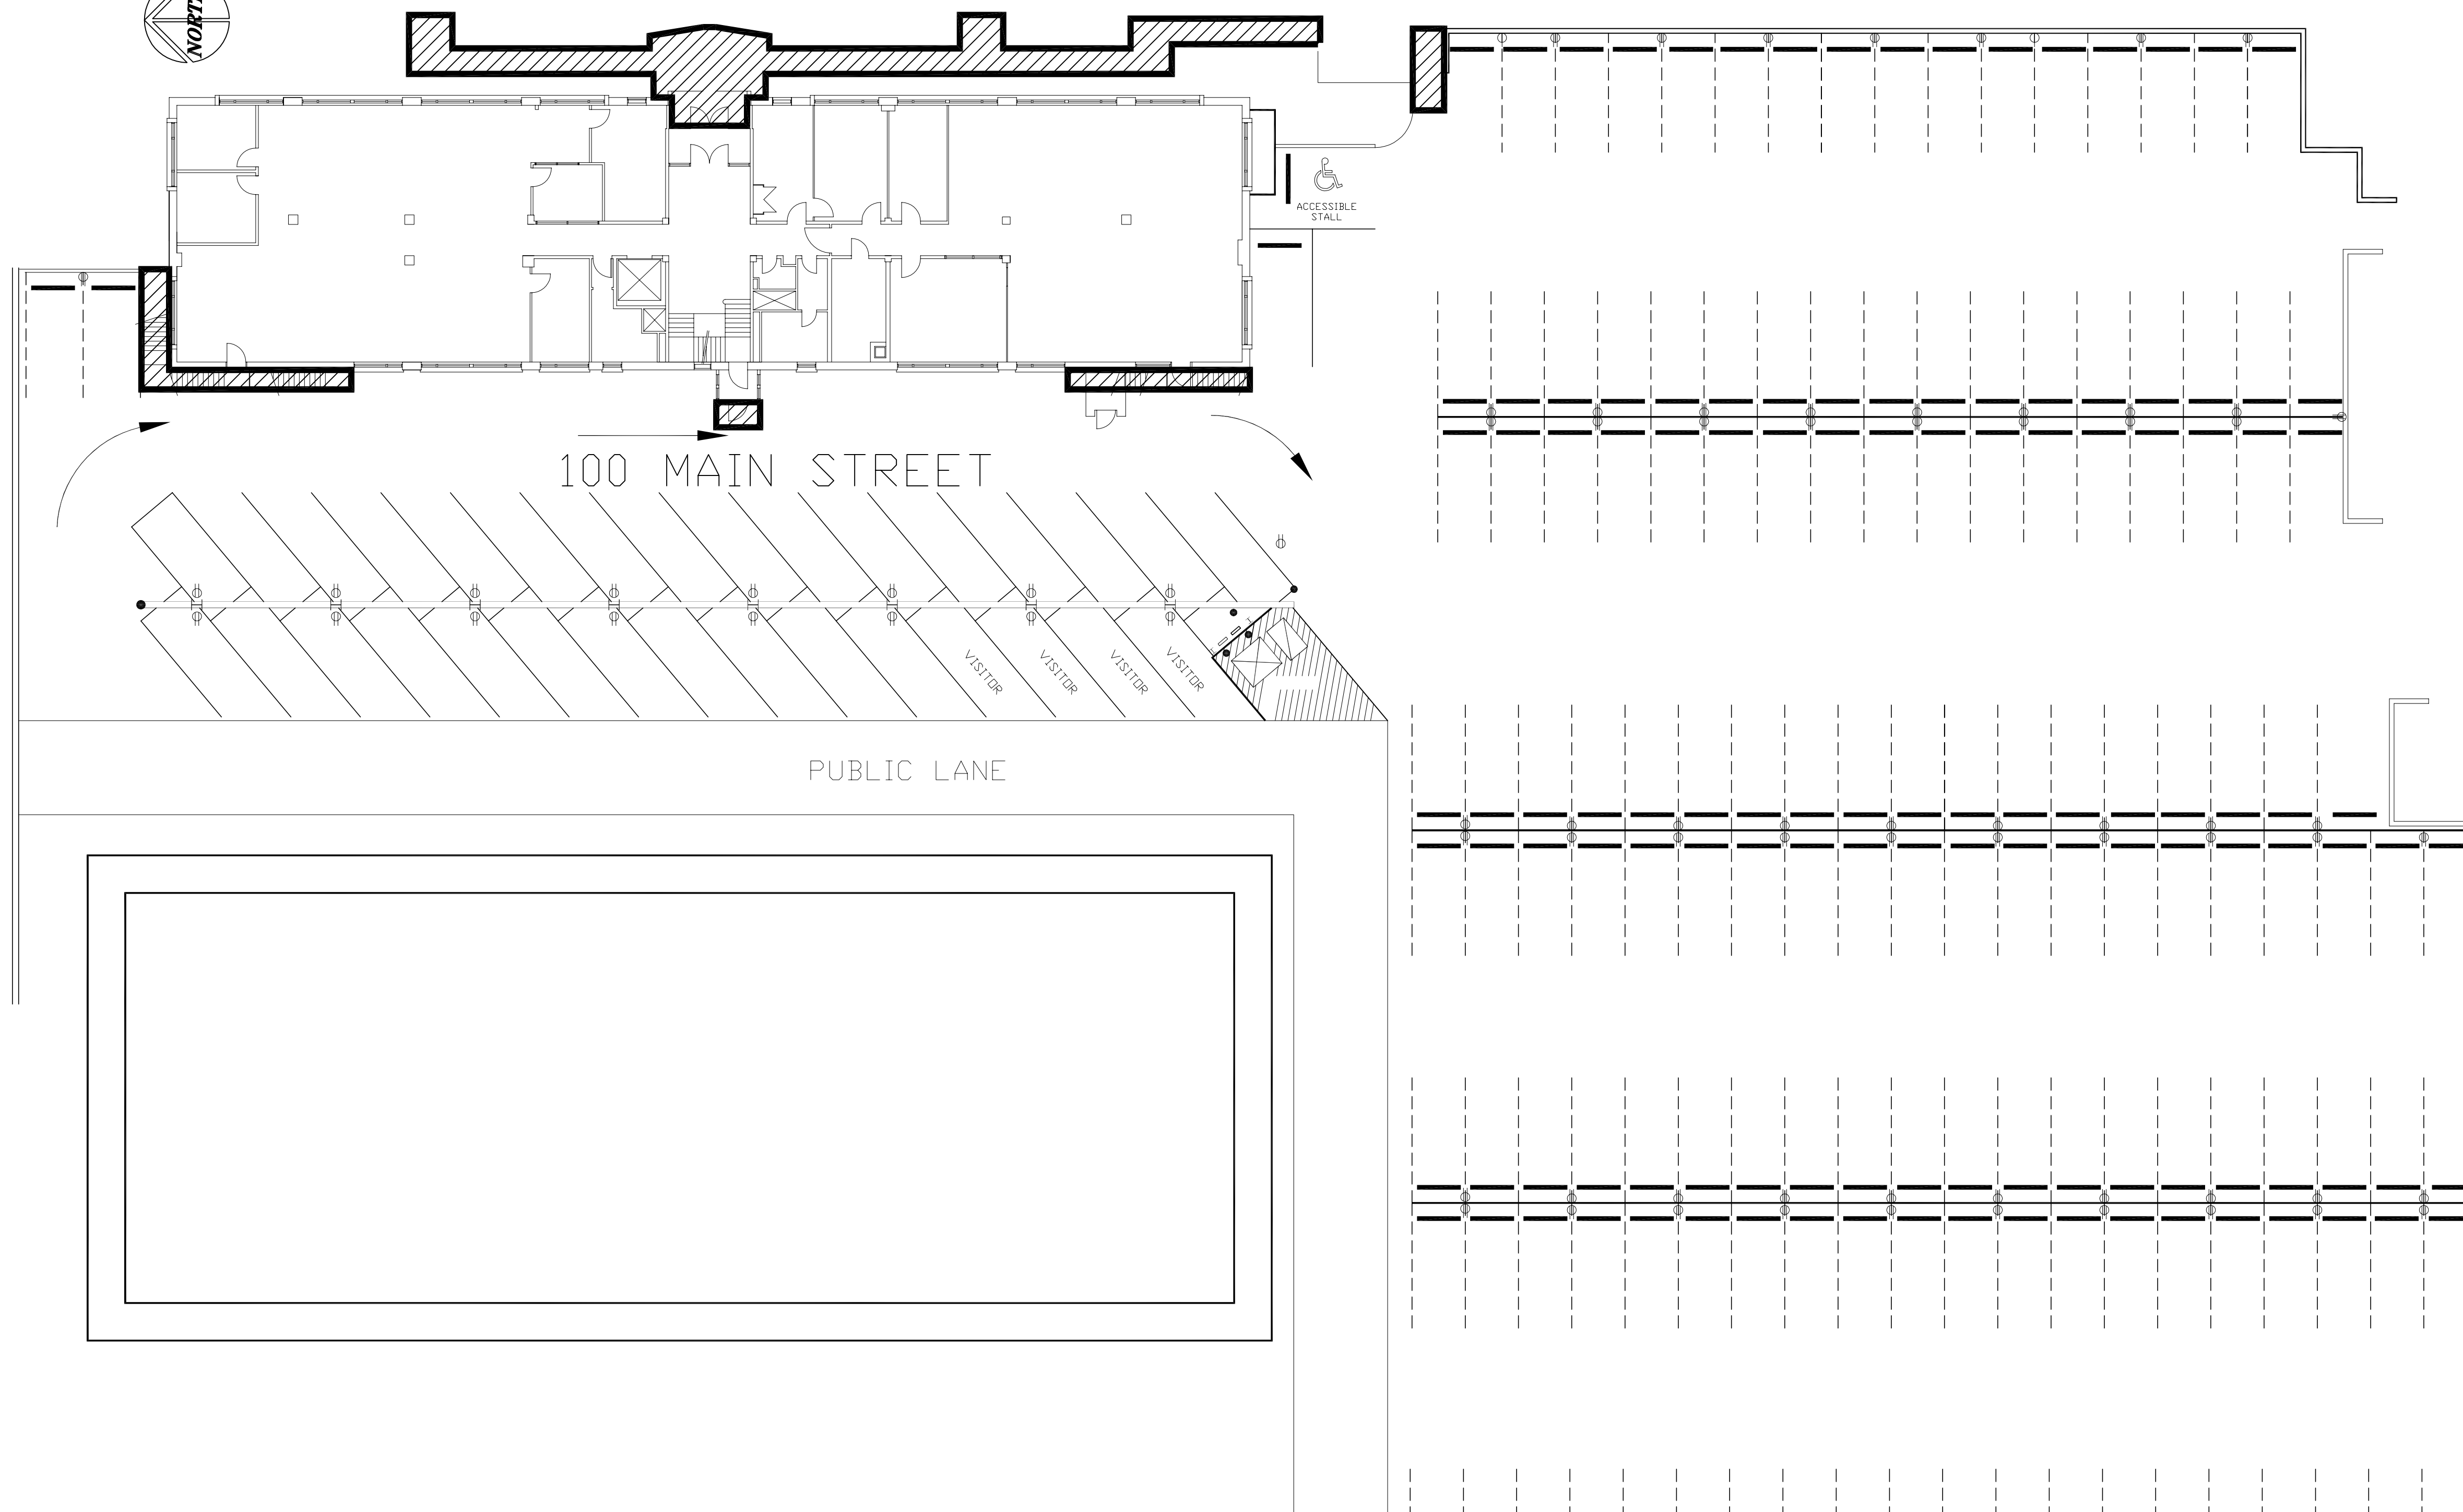

MAIN STREET

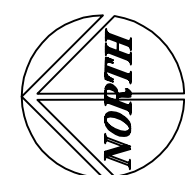

FILE NAME: 0100MNSP.dwg/A1

DATE: 2005.06.02

DESCRIPTION: SITE PLAN: SNOW REMOVAL

PROJECT No: XXXX-XXX

ADDRESS: 100 MAIN STREET

SITE PLAN - SNOW REMOVAL
SCALE: 1/16"=1'-0"

NO.	REVISION/DESCRIPTION	BY	DATE
SEALS			

DRAWN BY	CHECKED BY	APPROVED
TC	USER APPROVAL	
DATE	2005.06.02	

Winnipeg CITY OF WINNIPEG
PLANNING, PROPERTY &
DEVELOPMENT DEPARTMENT
CIVIC ACCOMMODATIONS DIVISION
300 - 65 GARRY ST. R3C 4K4

PROJECT
SNOW REMOVAL

100 MAIN STREET
SHEET TITLE
SITE PLAN

SCALE AS SHOWN	PROJECT NO. XXXX-XXX	SHEET NO. A1
-------------------	-------------------------	-----------------

0100MNSP