


FILE NAME: 0130ALSP.dwg/A1
 DATE: 2005.06.03
 DESCRIPTION: SITE PLAN
 PROJECT No: XXXX-XXX
 ADDRESS: 130 ALLARD

NOTES :

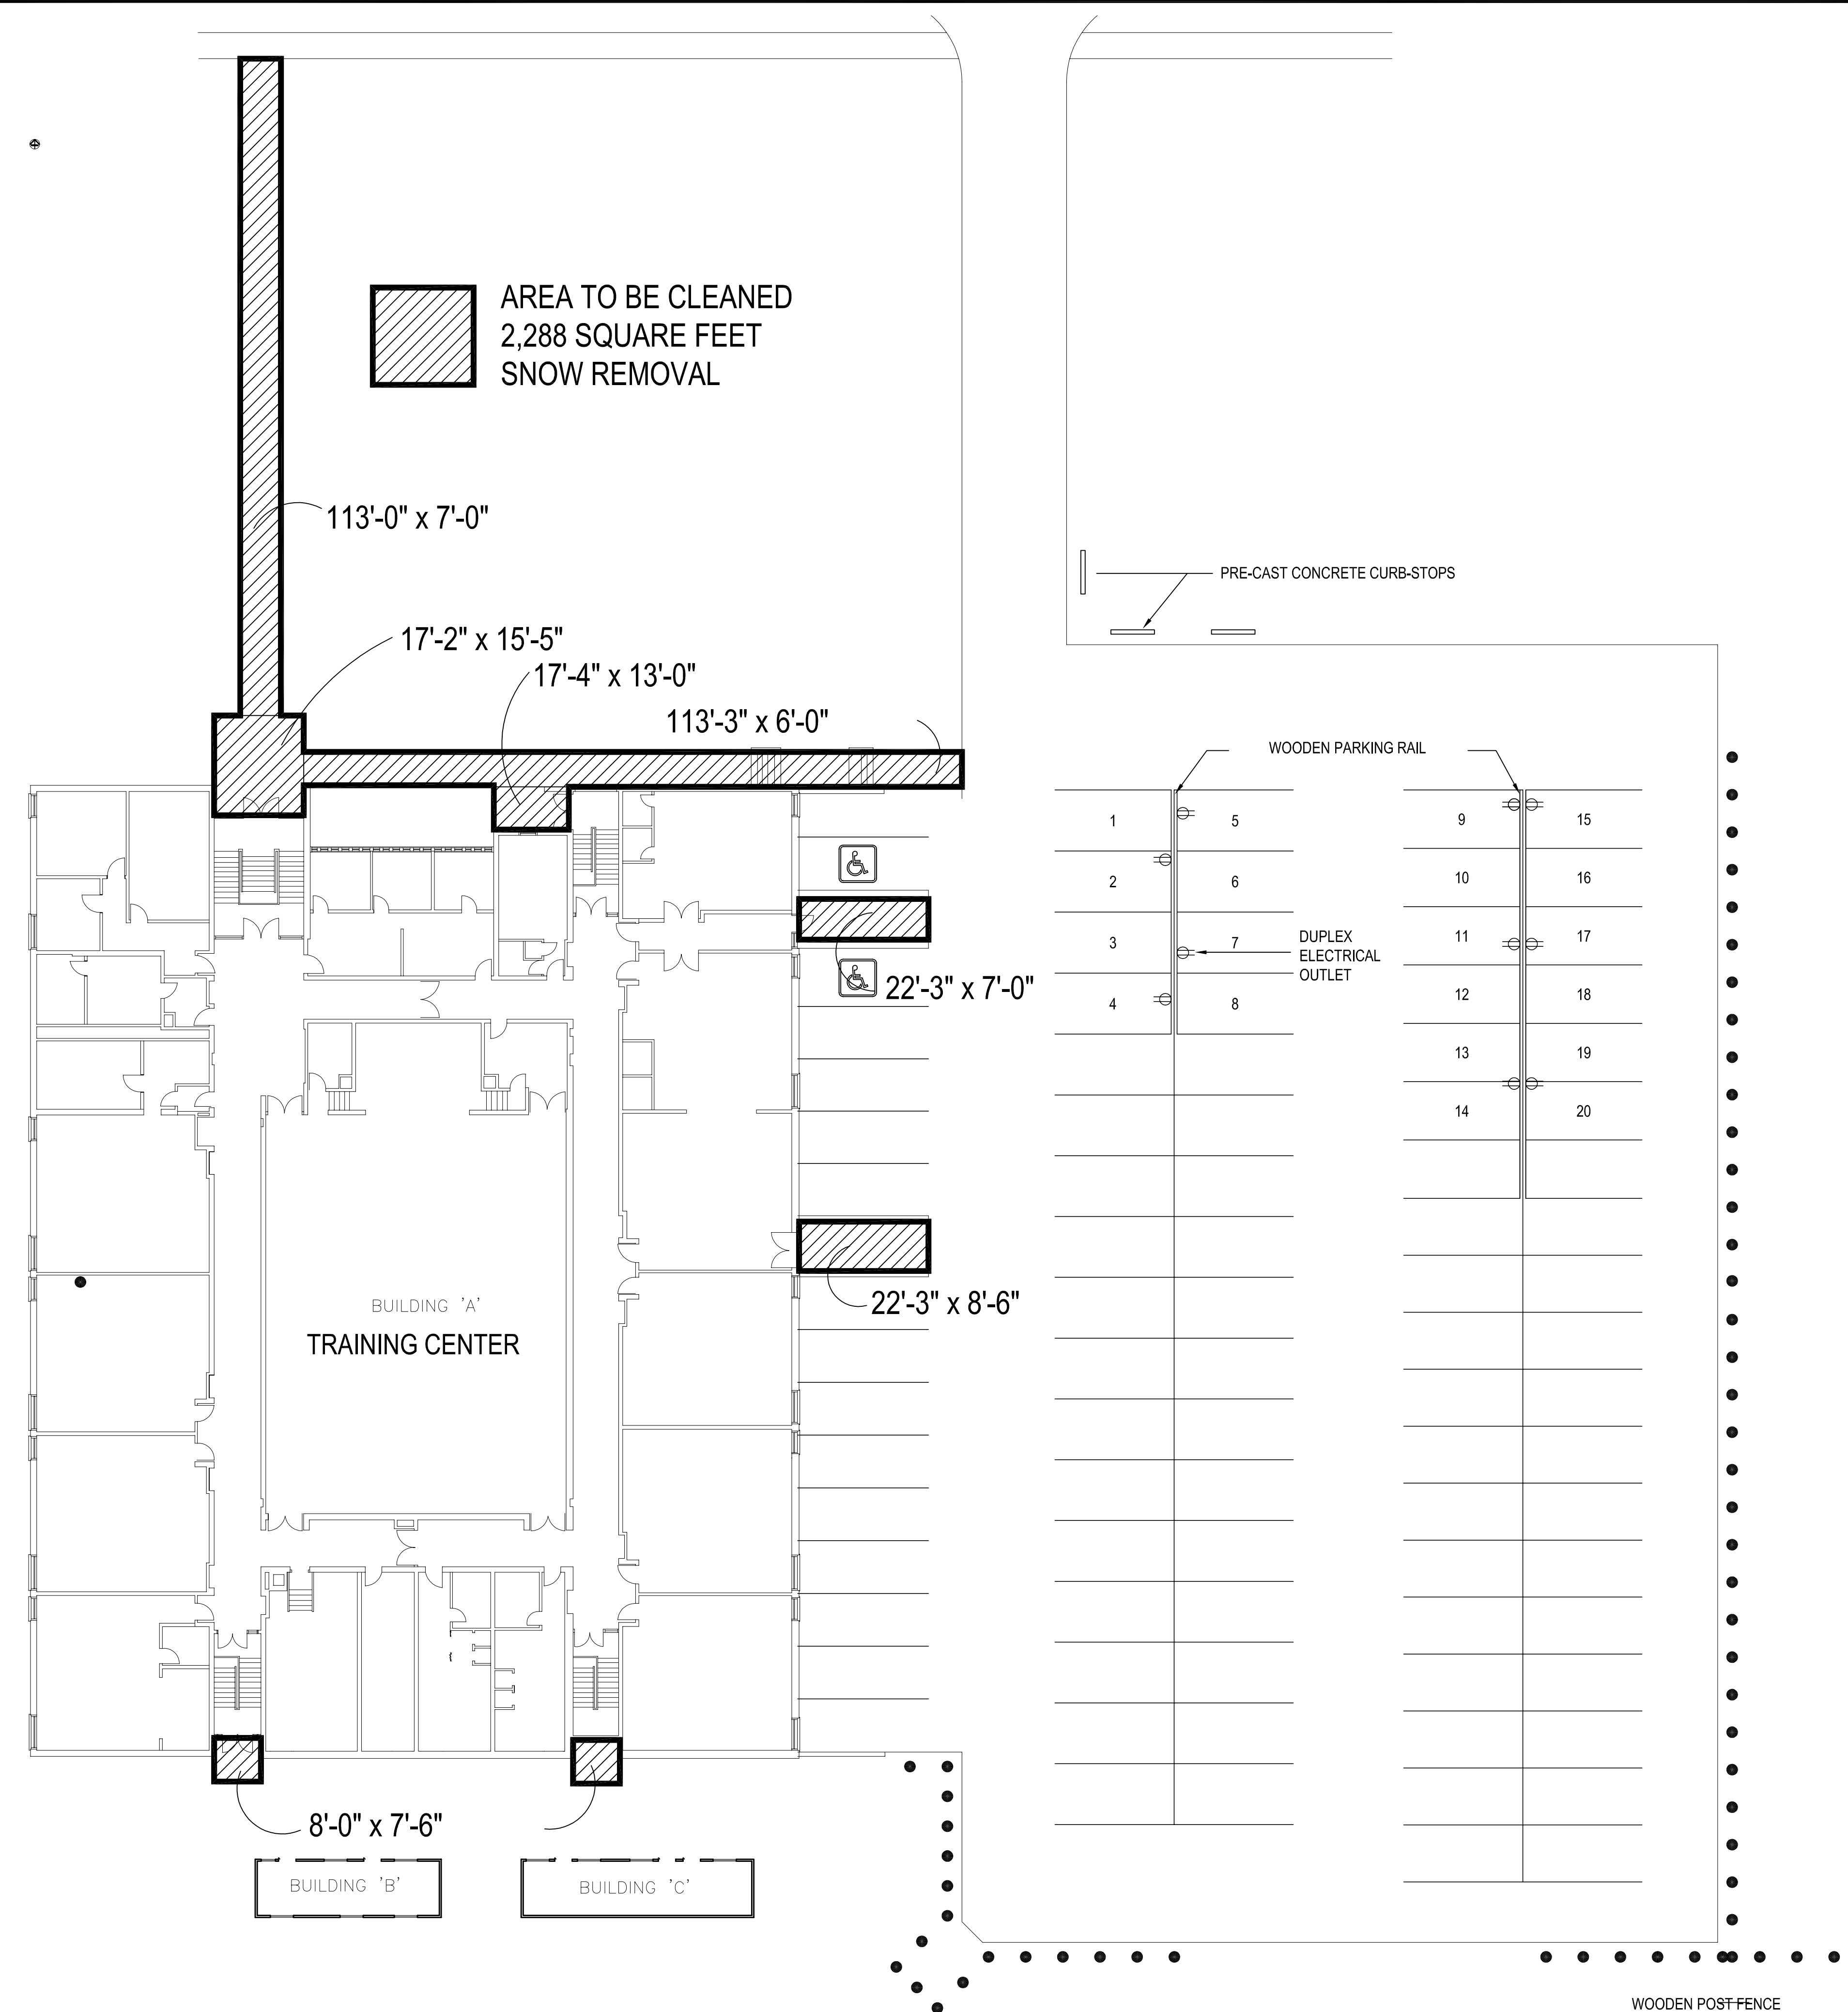

| NO. | REVISION/DESCRIPTION | BY | DATE |
|-------|----------------------|----|------|
| SEALS | | | |

| DRAWN BY | CHECKED BY | APPROVED |
|----------|------------|----------|
| TC | USER | APPROVAL |

DATE: 2005.06.03

CITY OF WINNIPEG
 PLANNING, PROPERTY &
 DEVELOPMENT DEPARTMENT
 CIVIC ACCOMMODATIONS DIVISION
 300 - 65 GARRY ST. R3C 4K4

PROJECT
 TRAINING CENTRE

130 ALLARD
 SHEET TITLE
 SITE PLAN
 SNOW REMOVAL

SITE PLAN - SNOW REMOVAL
 SCALE: 1/16"=1'-0"

| SCALE | PROJECT NO. | SHEET NO. |
|----------|-------------|-----------|
| AS SHOWN | XXXX-XXX | A1 |

DRAWING SHEET SIZE: A1 (841mm x 594mm) PLOT 1:1