





FILE NAME: 0141RGSP.dwg  
DATE: 2005.05.31  
DESCRIPTION: SITE PLAN- SNOW REMOVAL  
PROJECT No: XXXX-XXX  
ADDRESS: 141 REGENET AVE.

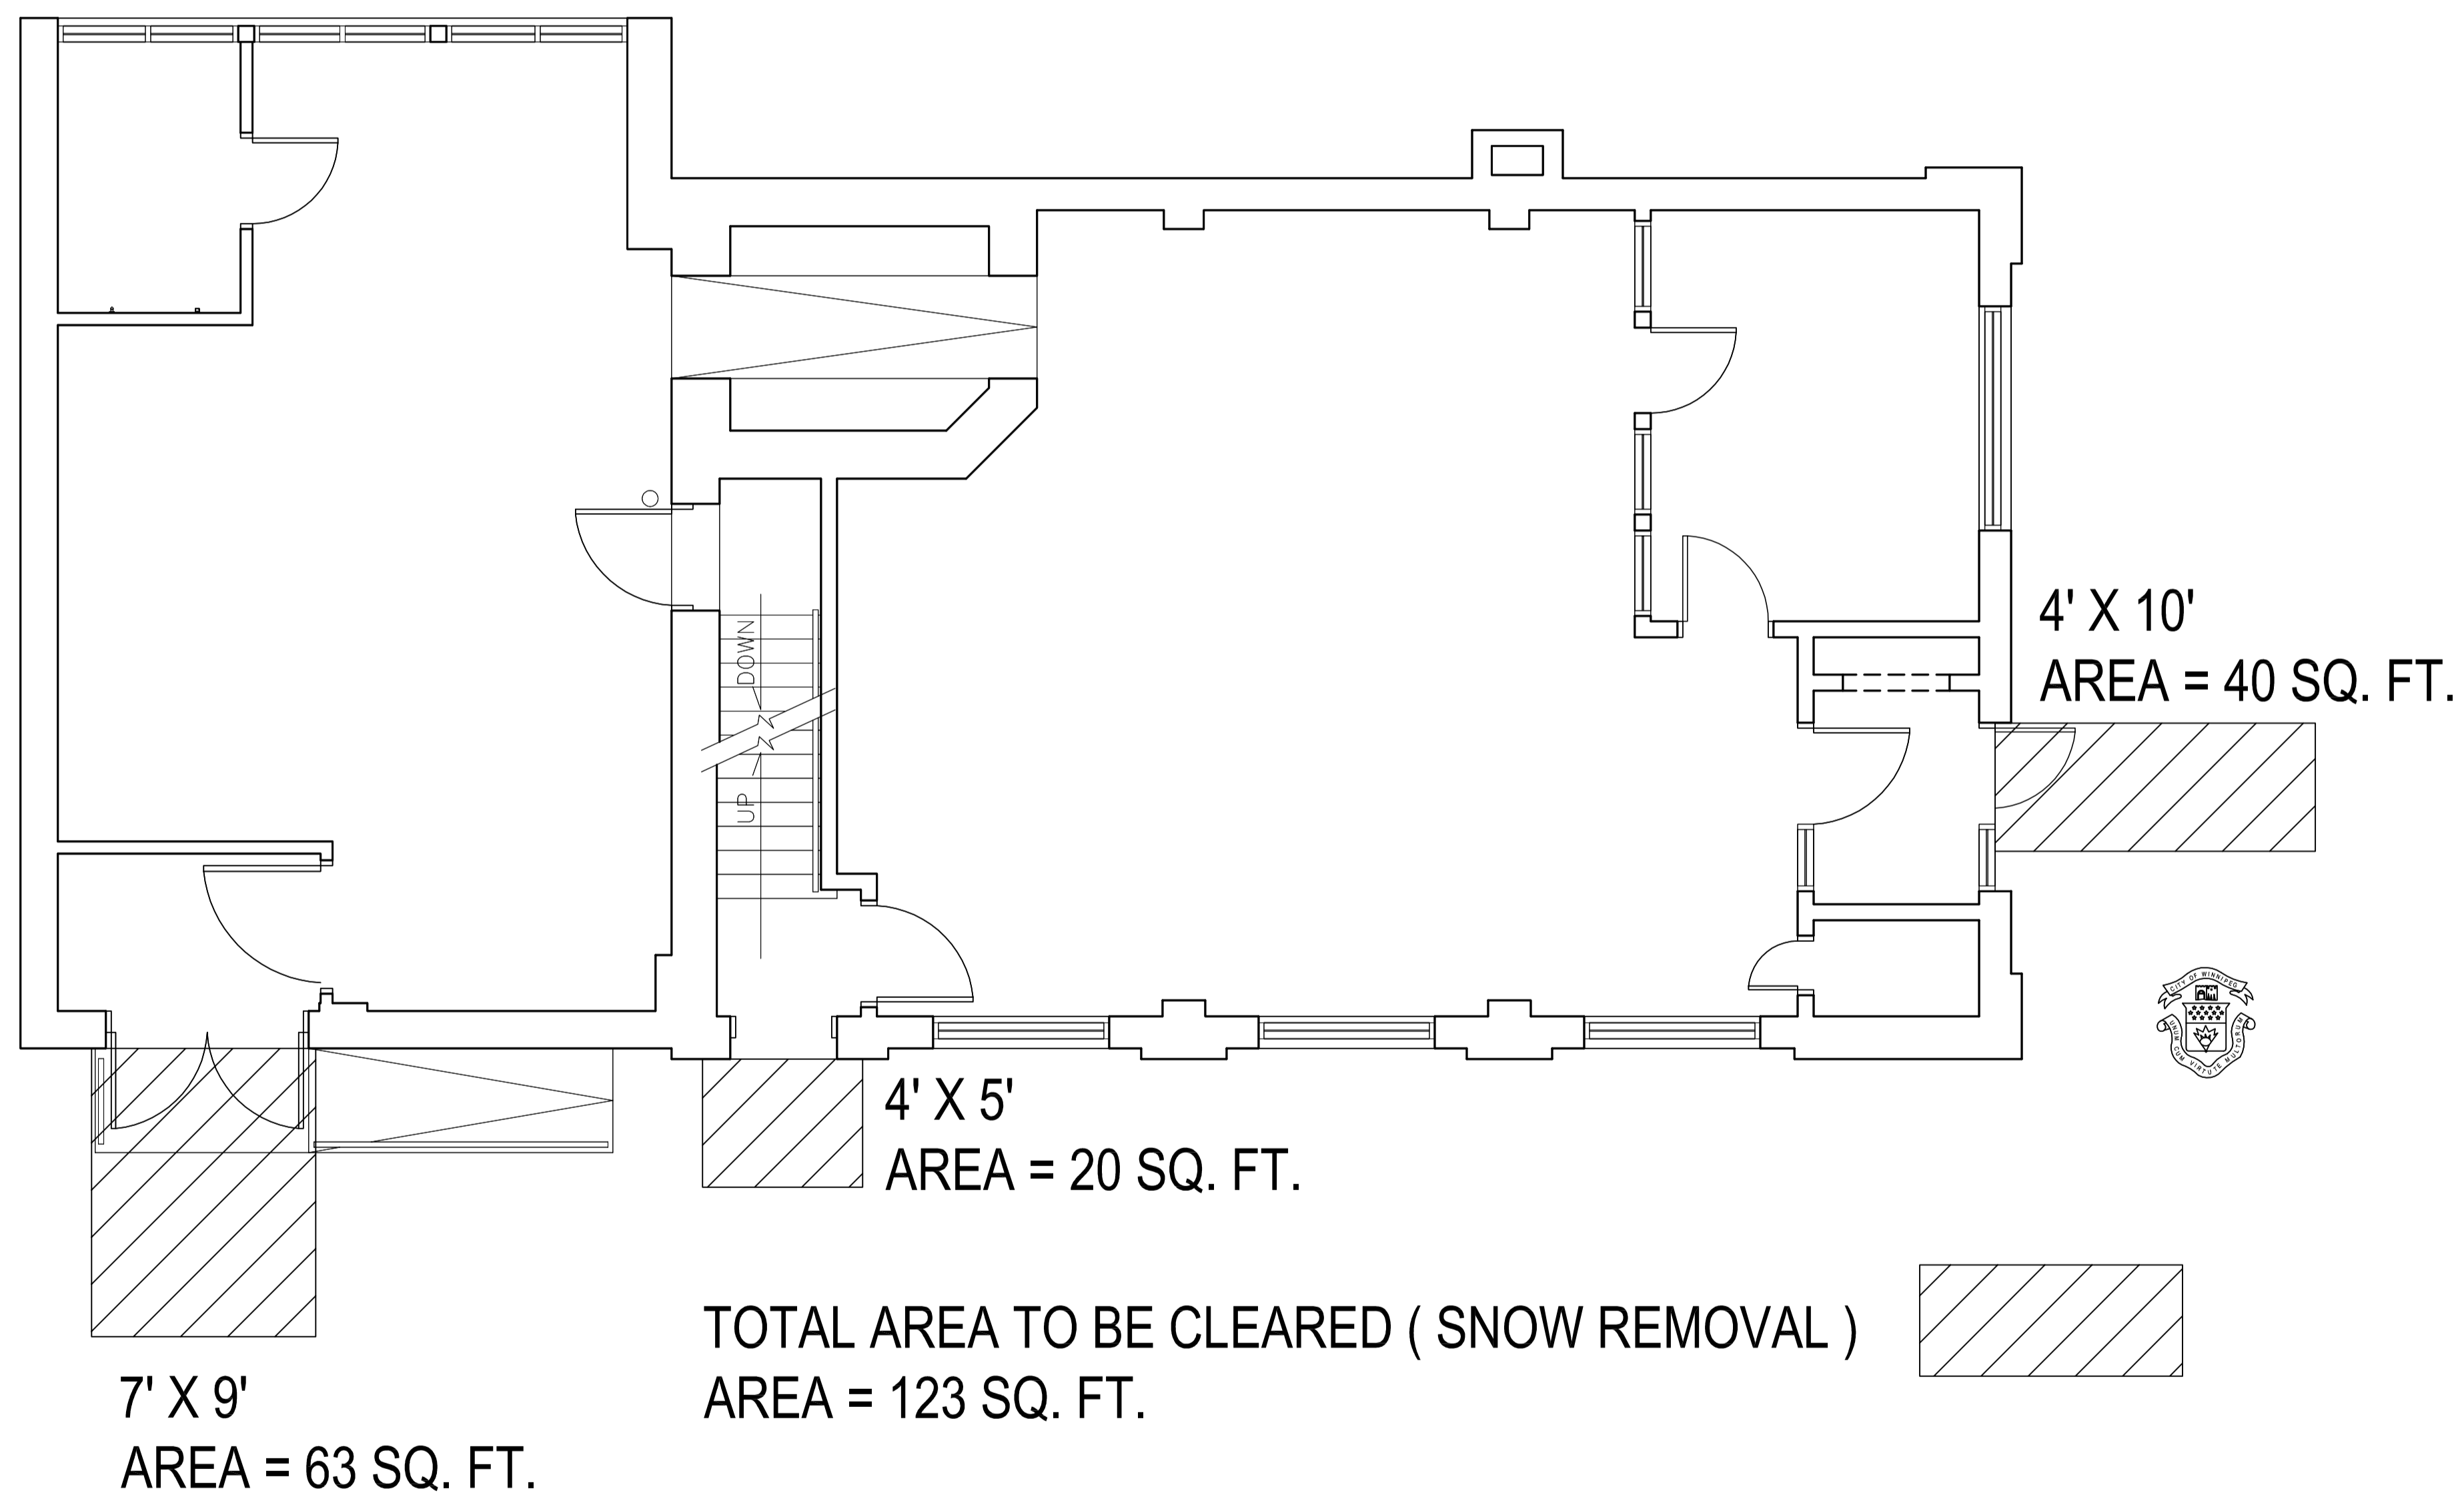

SITE PLAN - SNOW REMOVAL  
SCALE: 1/4"=1'-0"

NO.	REVISION/DESCRIPTION	BY	DATE
SEALS			

DRAWN BY	TC	CHECKED BY	APPROVED
DATE	2005.05.31	USER APPROVAL	


**CITY OF WINNIPEG**  
 PLANNING, PROPERTY &  
 DEVELOPMENT DEPARTMENT  
 CIVIC ACCOMMODATIONS DIVISION  
 300 - 65 GARRY ST. R3C 4K4

PROJECT  
 TRANSONA MUSEUM

141 REGENT AVE.  
 SHEET TITLE  
 FLOOR PLAN  
 SNOW REMOVAL AREAS

SCALE	PROJECT NO.	SHEET NO.
AS SHOWN	XXXX-XXX	A1

0141RGSP