


FILE NAME: 0210LYSP.dwg DATE: 2005.06.09 DESCRIPTION: SITE PLAN PROJECT No: XXX-XXX ADDRESS: 210 LYLE

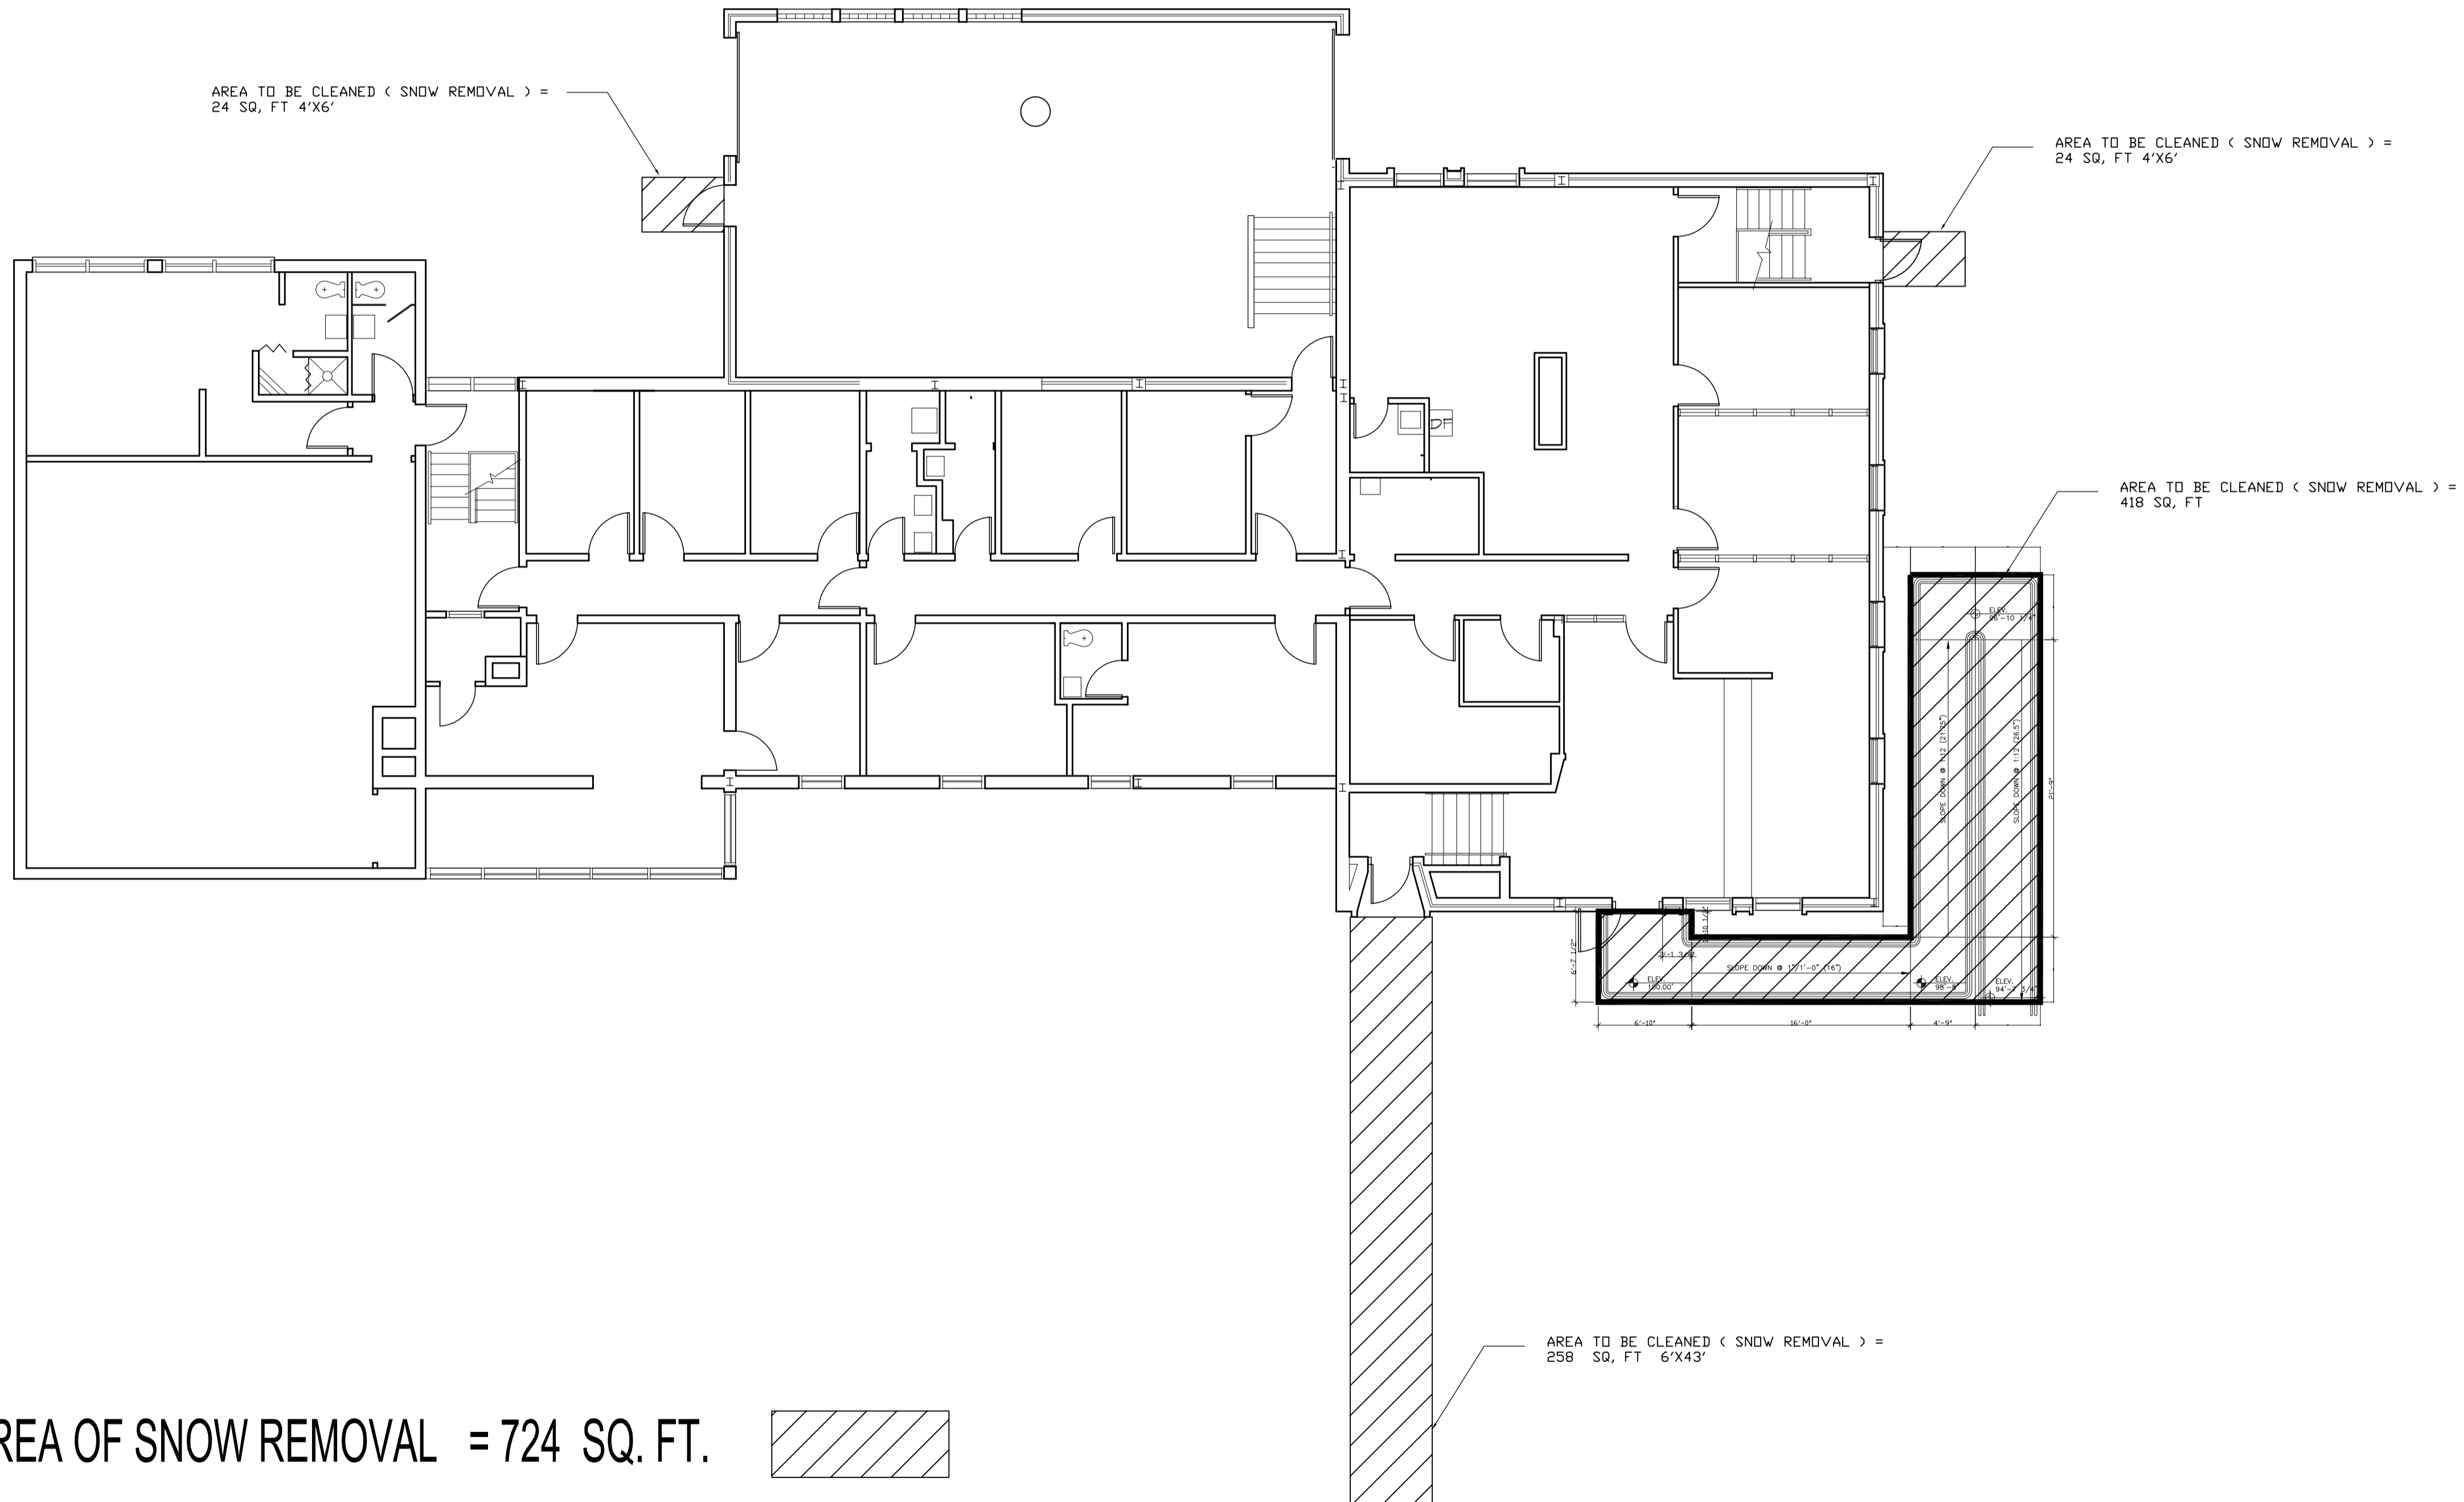


TOTAL AREA OF SNOW REMOVAL = 724 SQ. FT.

SITE PLAN - SNOW REMOVAL  
SCALE: 1/8"=1'-0"

NO.	REVISION/DESCRIPTION	BY	DATE
SEALS			

DRAWN BY	TC	CHECKED BY	APPROVED
DATE	2005.06.09	USER APPROVAL	


**CITY OF WINNIPEG**  
 PLANNING, PROPERTY &  
 DEVELOPMENT DEPARTMENT  
 CIVIC ACCOMMODATIONS DIVISION  
 300 - 65 GARRY ST. R3C 4K4

PROJECT  
SNOW REMOVAL

210 LYLE  
SHEET TITLE  
SITE PLAN

0210LYSP

SCALE	PROJECT NO.	SHEET NO.
AS SHOWN	XXX-XXX	A1