

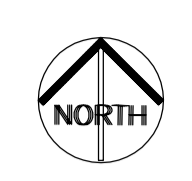
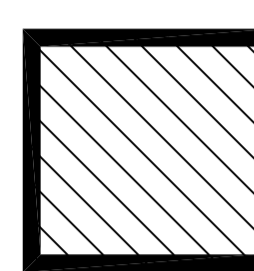


FILE NAME: 0219PVSP.dwg
DATE: 2005.05.31
DESCRIPTION: SITE PLAN
PROJECT No: XXXX-XXX
ADDRESS: 219/227/233 PROVENCHER

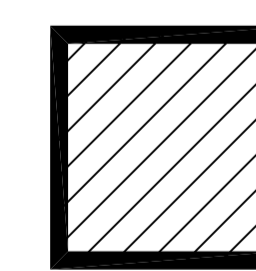

 227/ 233 PROVENCHER
AREA TO BE CLEANED
6,774 SQUARE FEET
SNOW REMOVAL

 219 PROVENCHER
AREA TO BE CLEANED
1,620 SQUARE FEET
SNOW REMOVAL

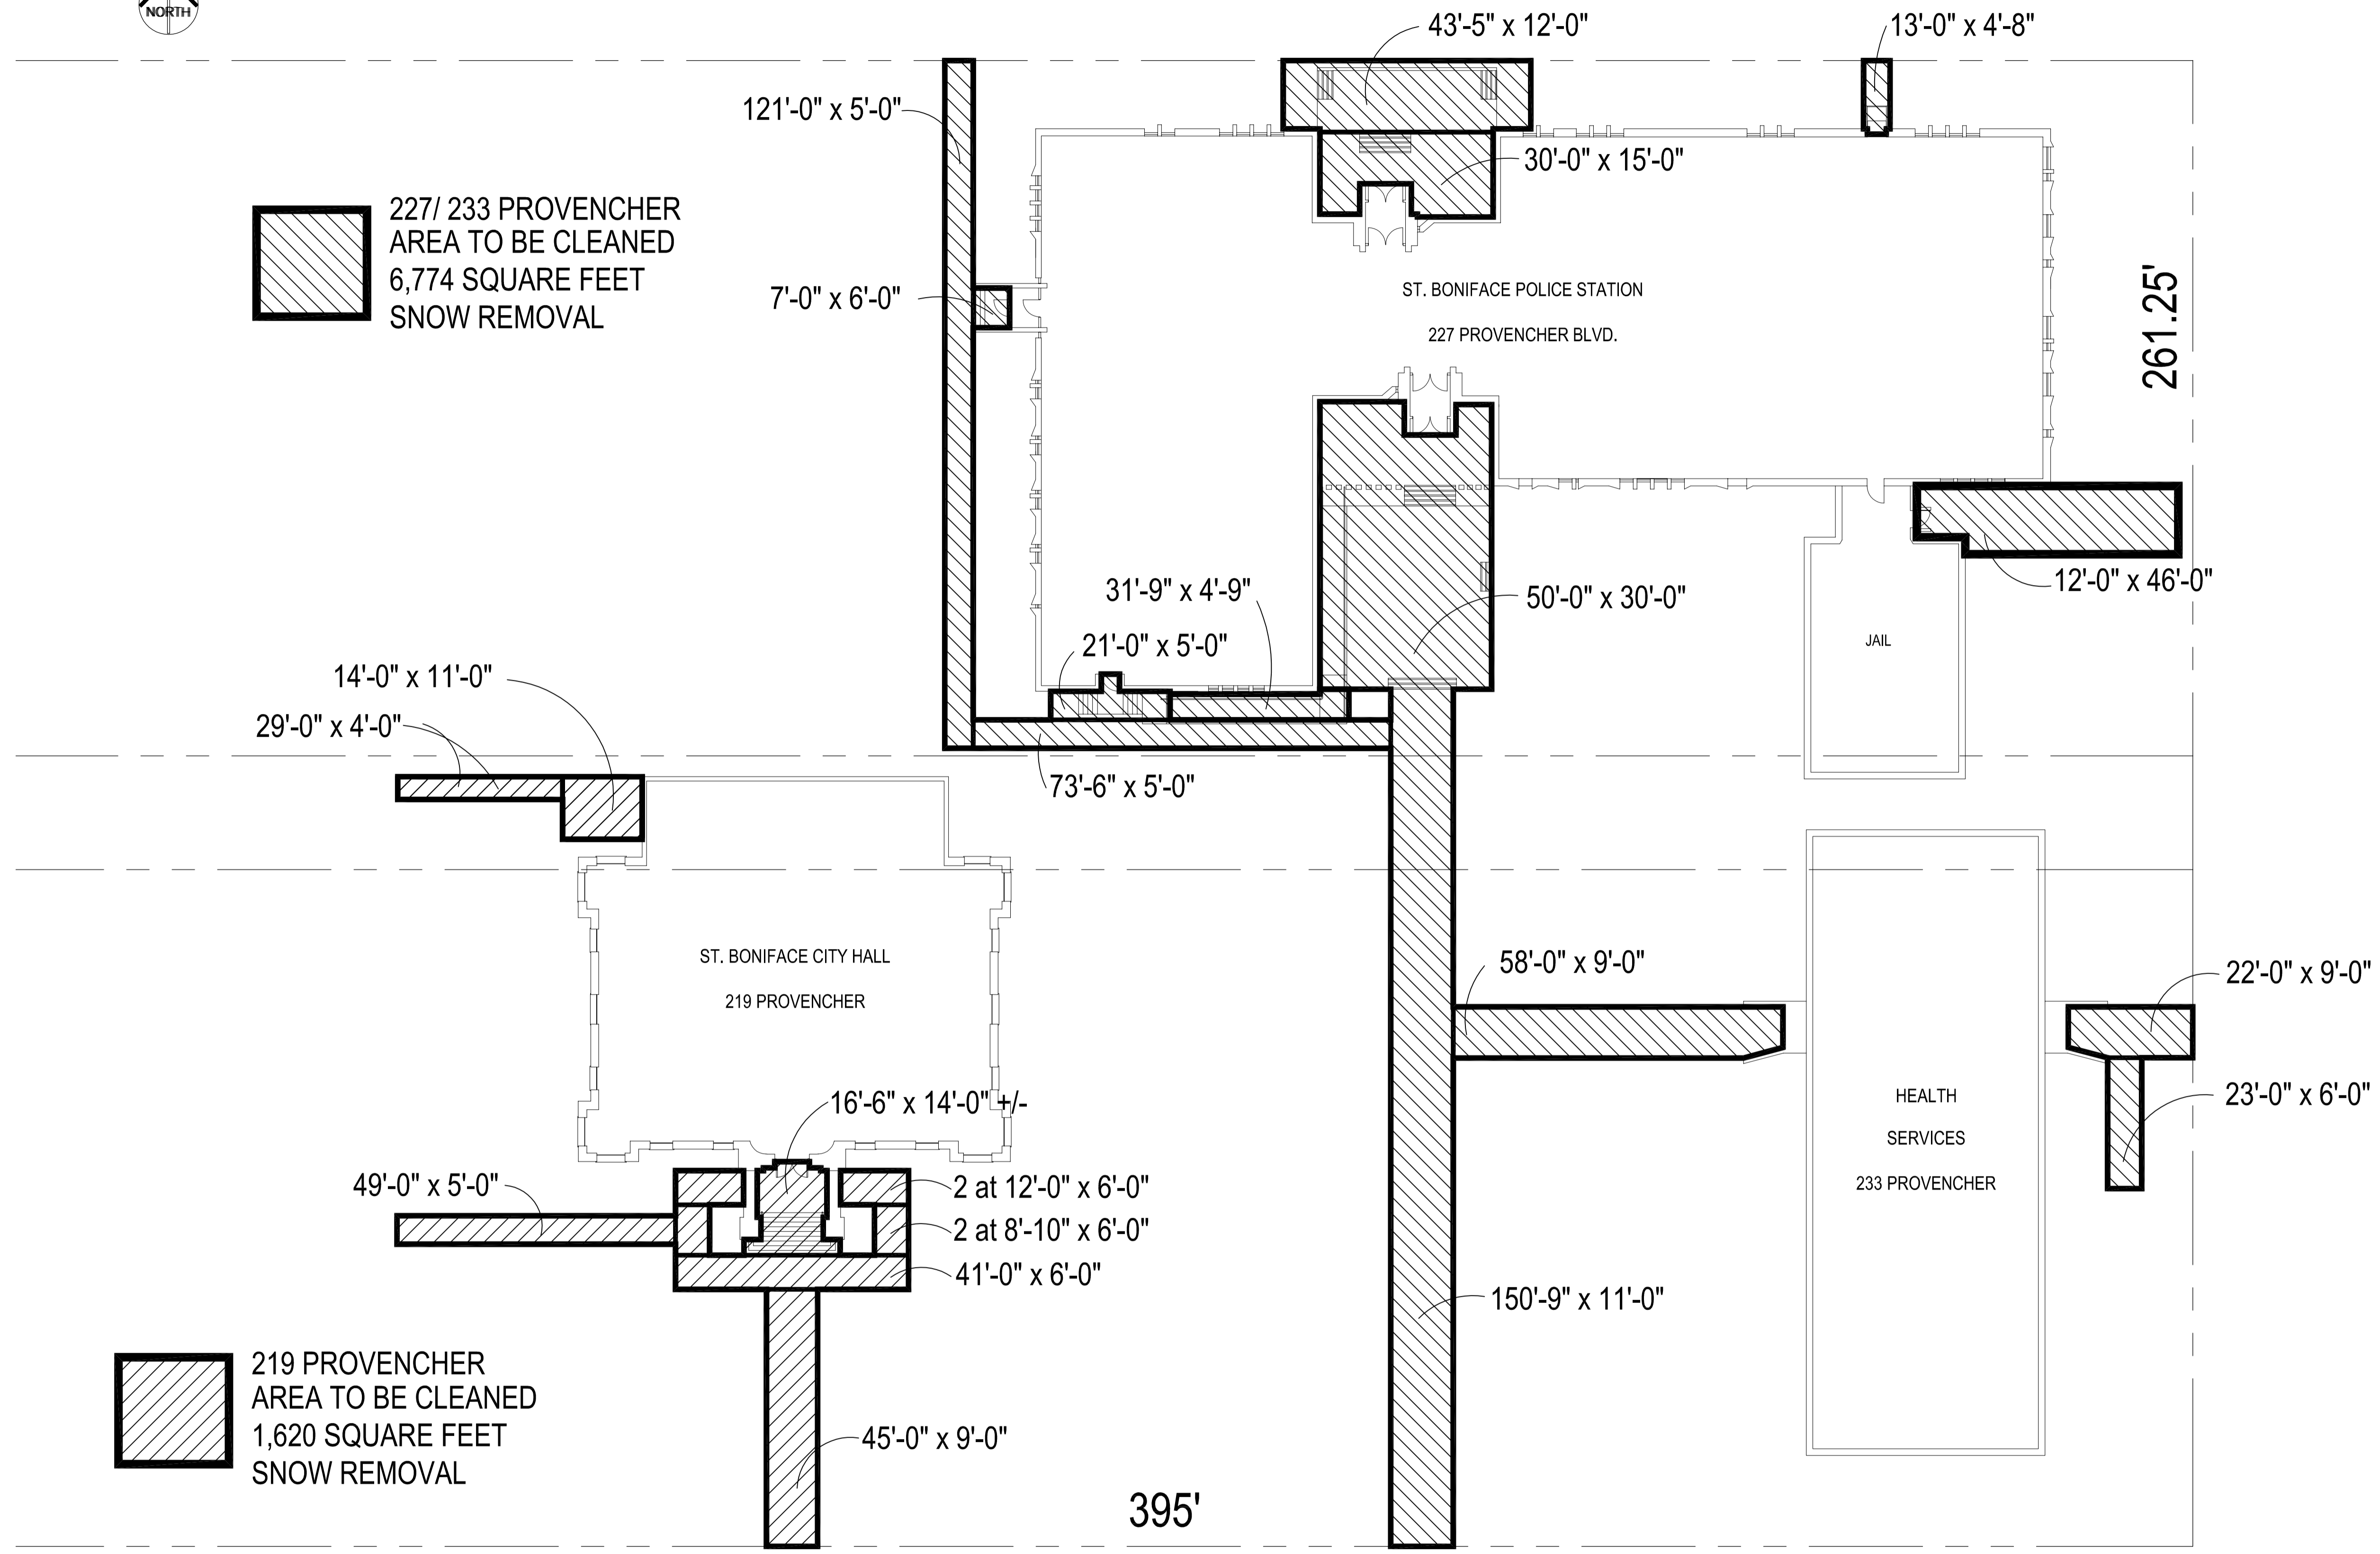


BOULEVARD PROVENCHER

SITE PLAN - SNOW REMOVAL
SCALE: 1/16"=1'-0"

NO.	REVISION/DESCRIPTION	BY	DATE
SEALS			

DRAWN BY	CHECKED BY	APPROVED
TC	USER	APPROVAL
DATE	2005.05.31	

 CITY OF WINNIPEG
PLANNING, PROPERTY &
DEVELOPMENT DEPARTMENT
CIVIC ACCOMMODATIONS DIVISION
300 - 65 GARRY ST. R3C 4K4

PROJECT
219 / 227 / 233 PROVENCHER CAMPUS

219/233/227 PROVENCHER
SHEET TITLE
SITE PLAN: SNOW REMOVAL

SCALE	PROJECT NO.	SHEET NO.
AS SHOWN	XXXX-XXX	A1