


AIKINS STREET

PUBLIC LANE

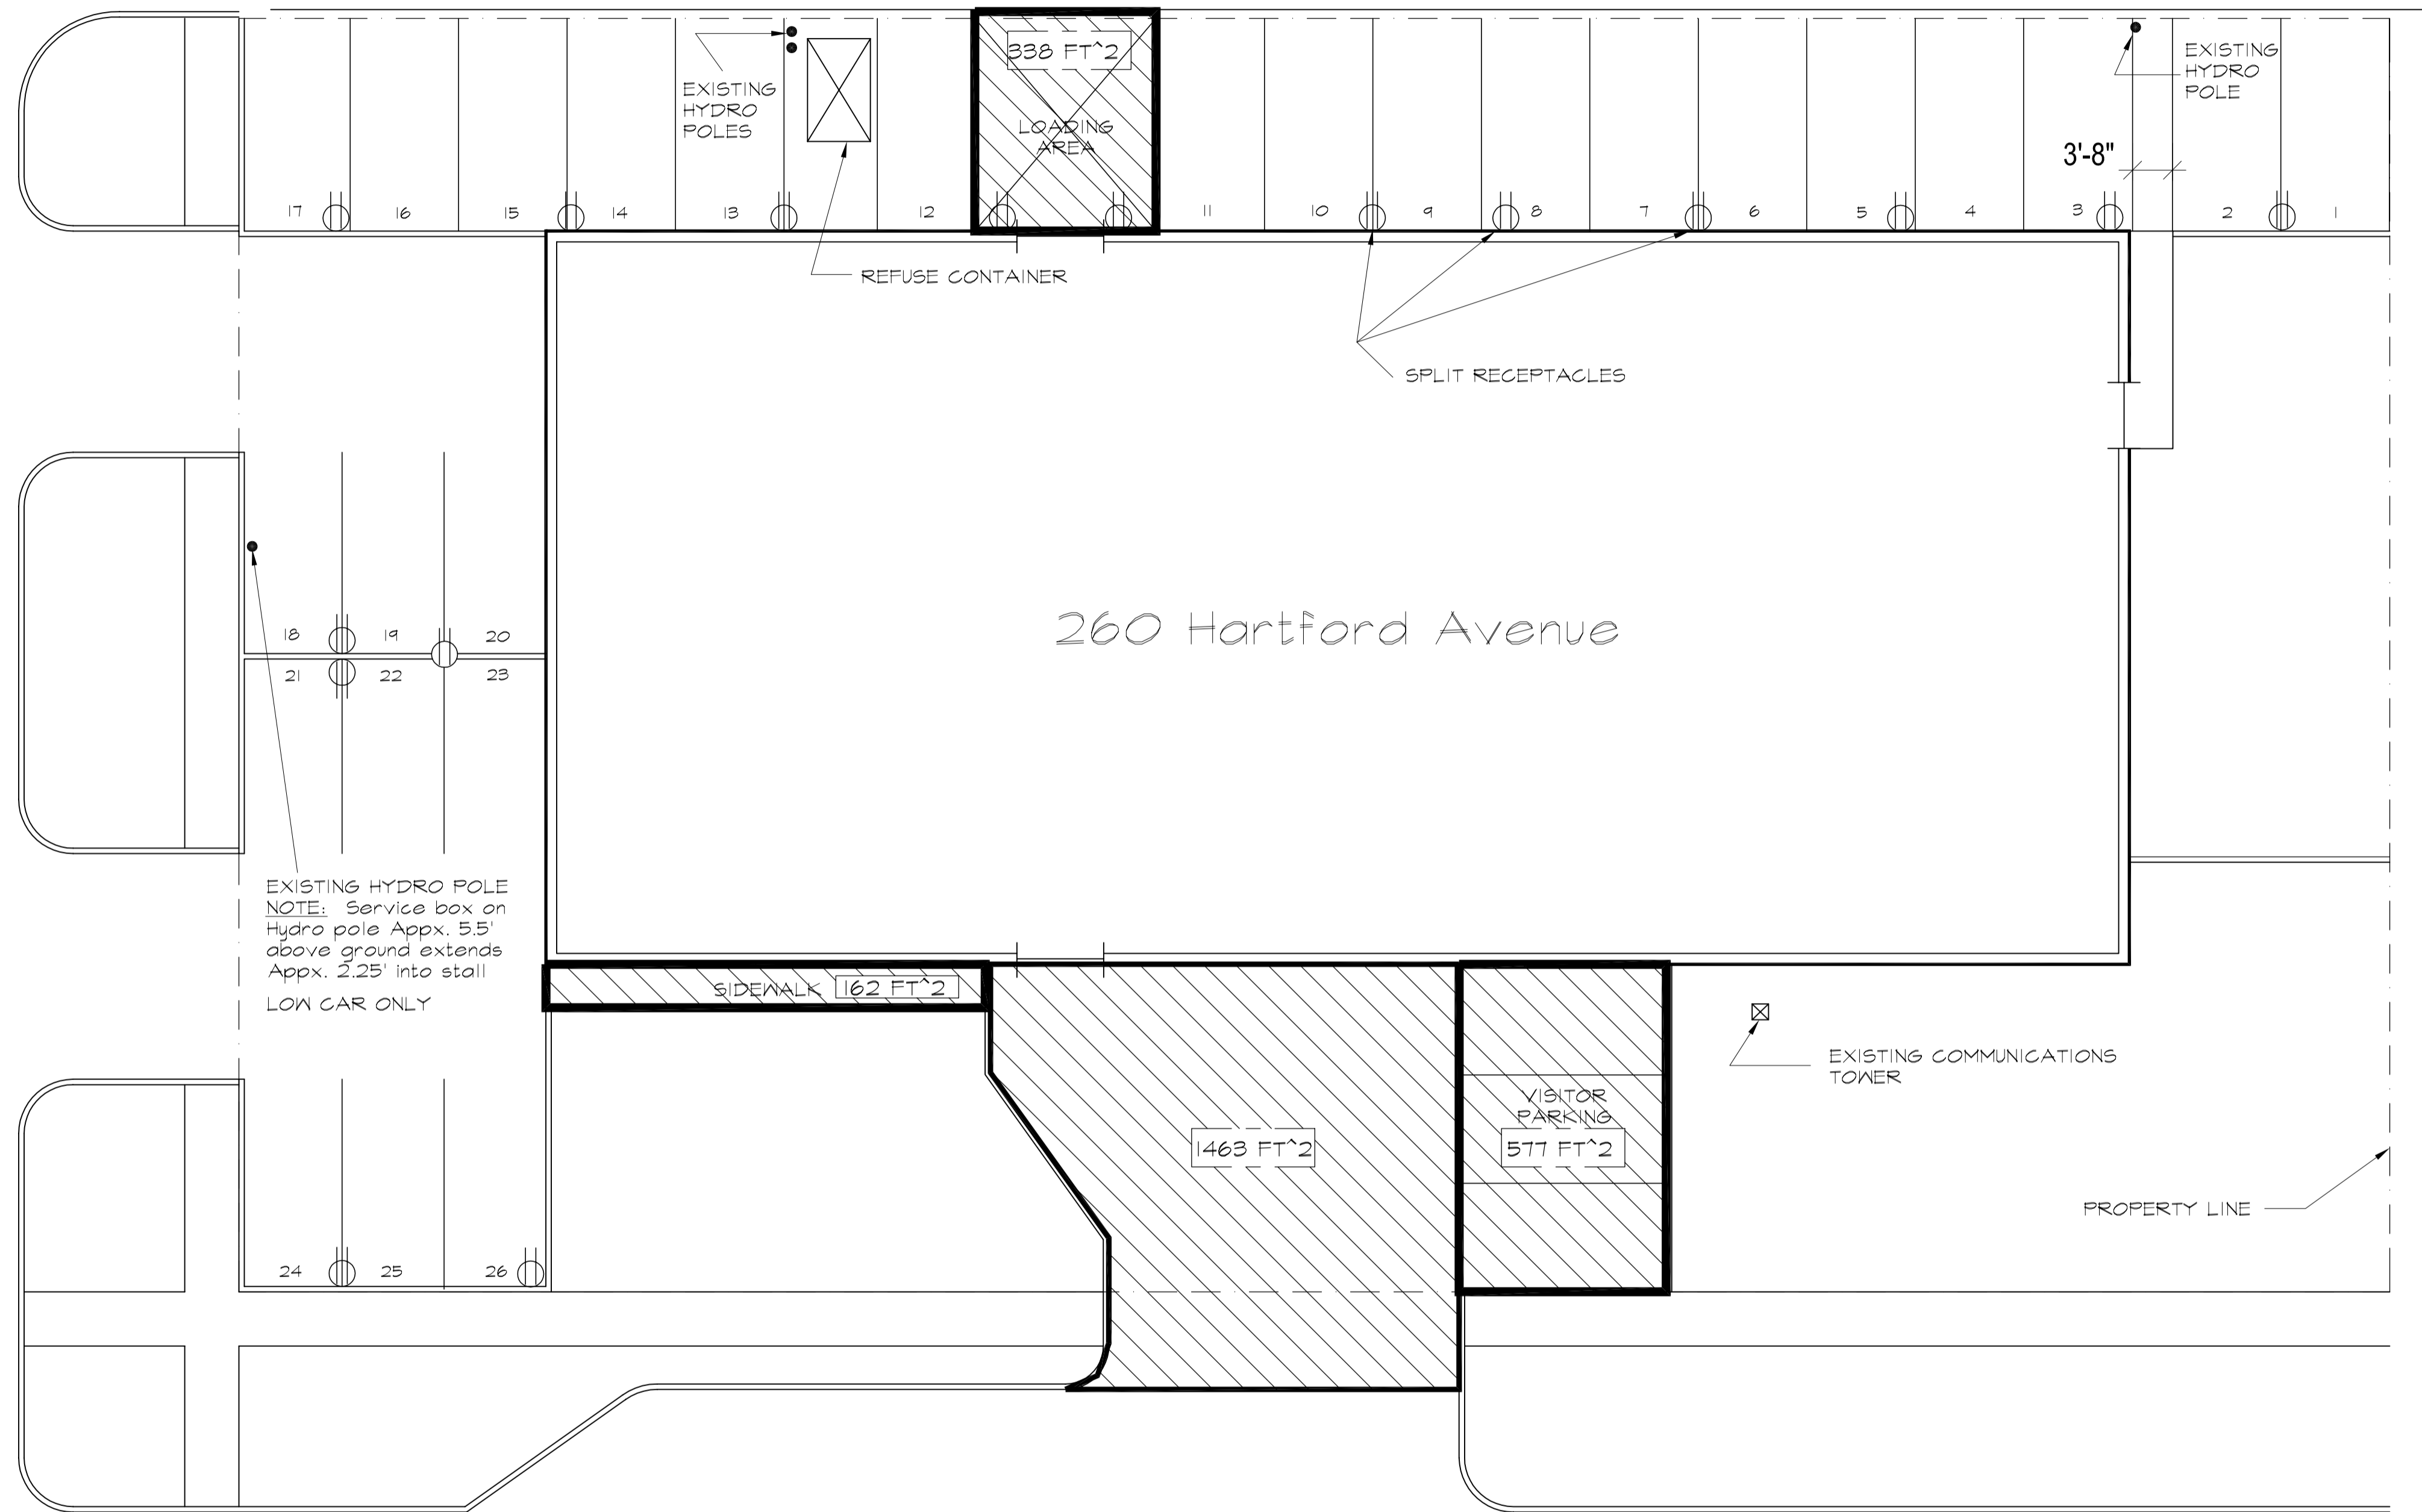

EXISTING HYDRO POLE
 NOTE: Service box on
 Hydro pole Appx. 5.5'
 above ground extends
 Appx. 2.25' into stall
 LOW CAR ONLY

260 Hartford Avenue


162 FT²

1463 FT²

577 FT²

HARTFORD AVENUE

TOTAL AREA TO CLEAN (SNOW REMOVAL) = 2,540 SQ. FT.

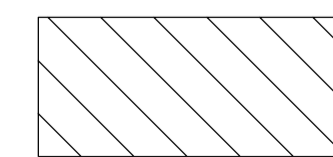

NO.	REVISION/DESCRIPTION	BY	DATE
SEALS			

DRAWN BY	CHECKED BY	APPROVED
TC	USER APPROVAL	

CITY OF WINNIPEG
 PLANNING, PROPERTY &
 DEVELOPMENT DEPARTMENT
 CIVIC ACCOMMODATIONS DIVISION
 300 - 65 GARRY ST. R3C 4K4

PROJECT
 SNOW REMOVAL

260 HARTFORD
 SHEET TITLE
 SITE PLAN