




# PORTAGE & MAIN NORTH EAST CORNER

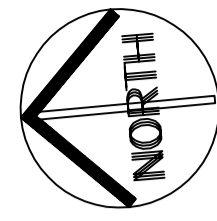

# PORTAGE & MAIN SOUTH EAST CORNER

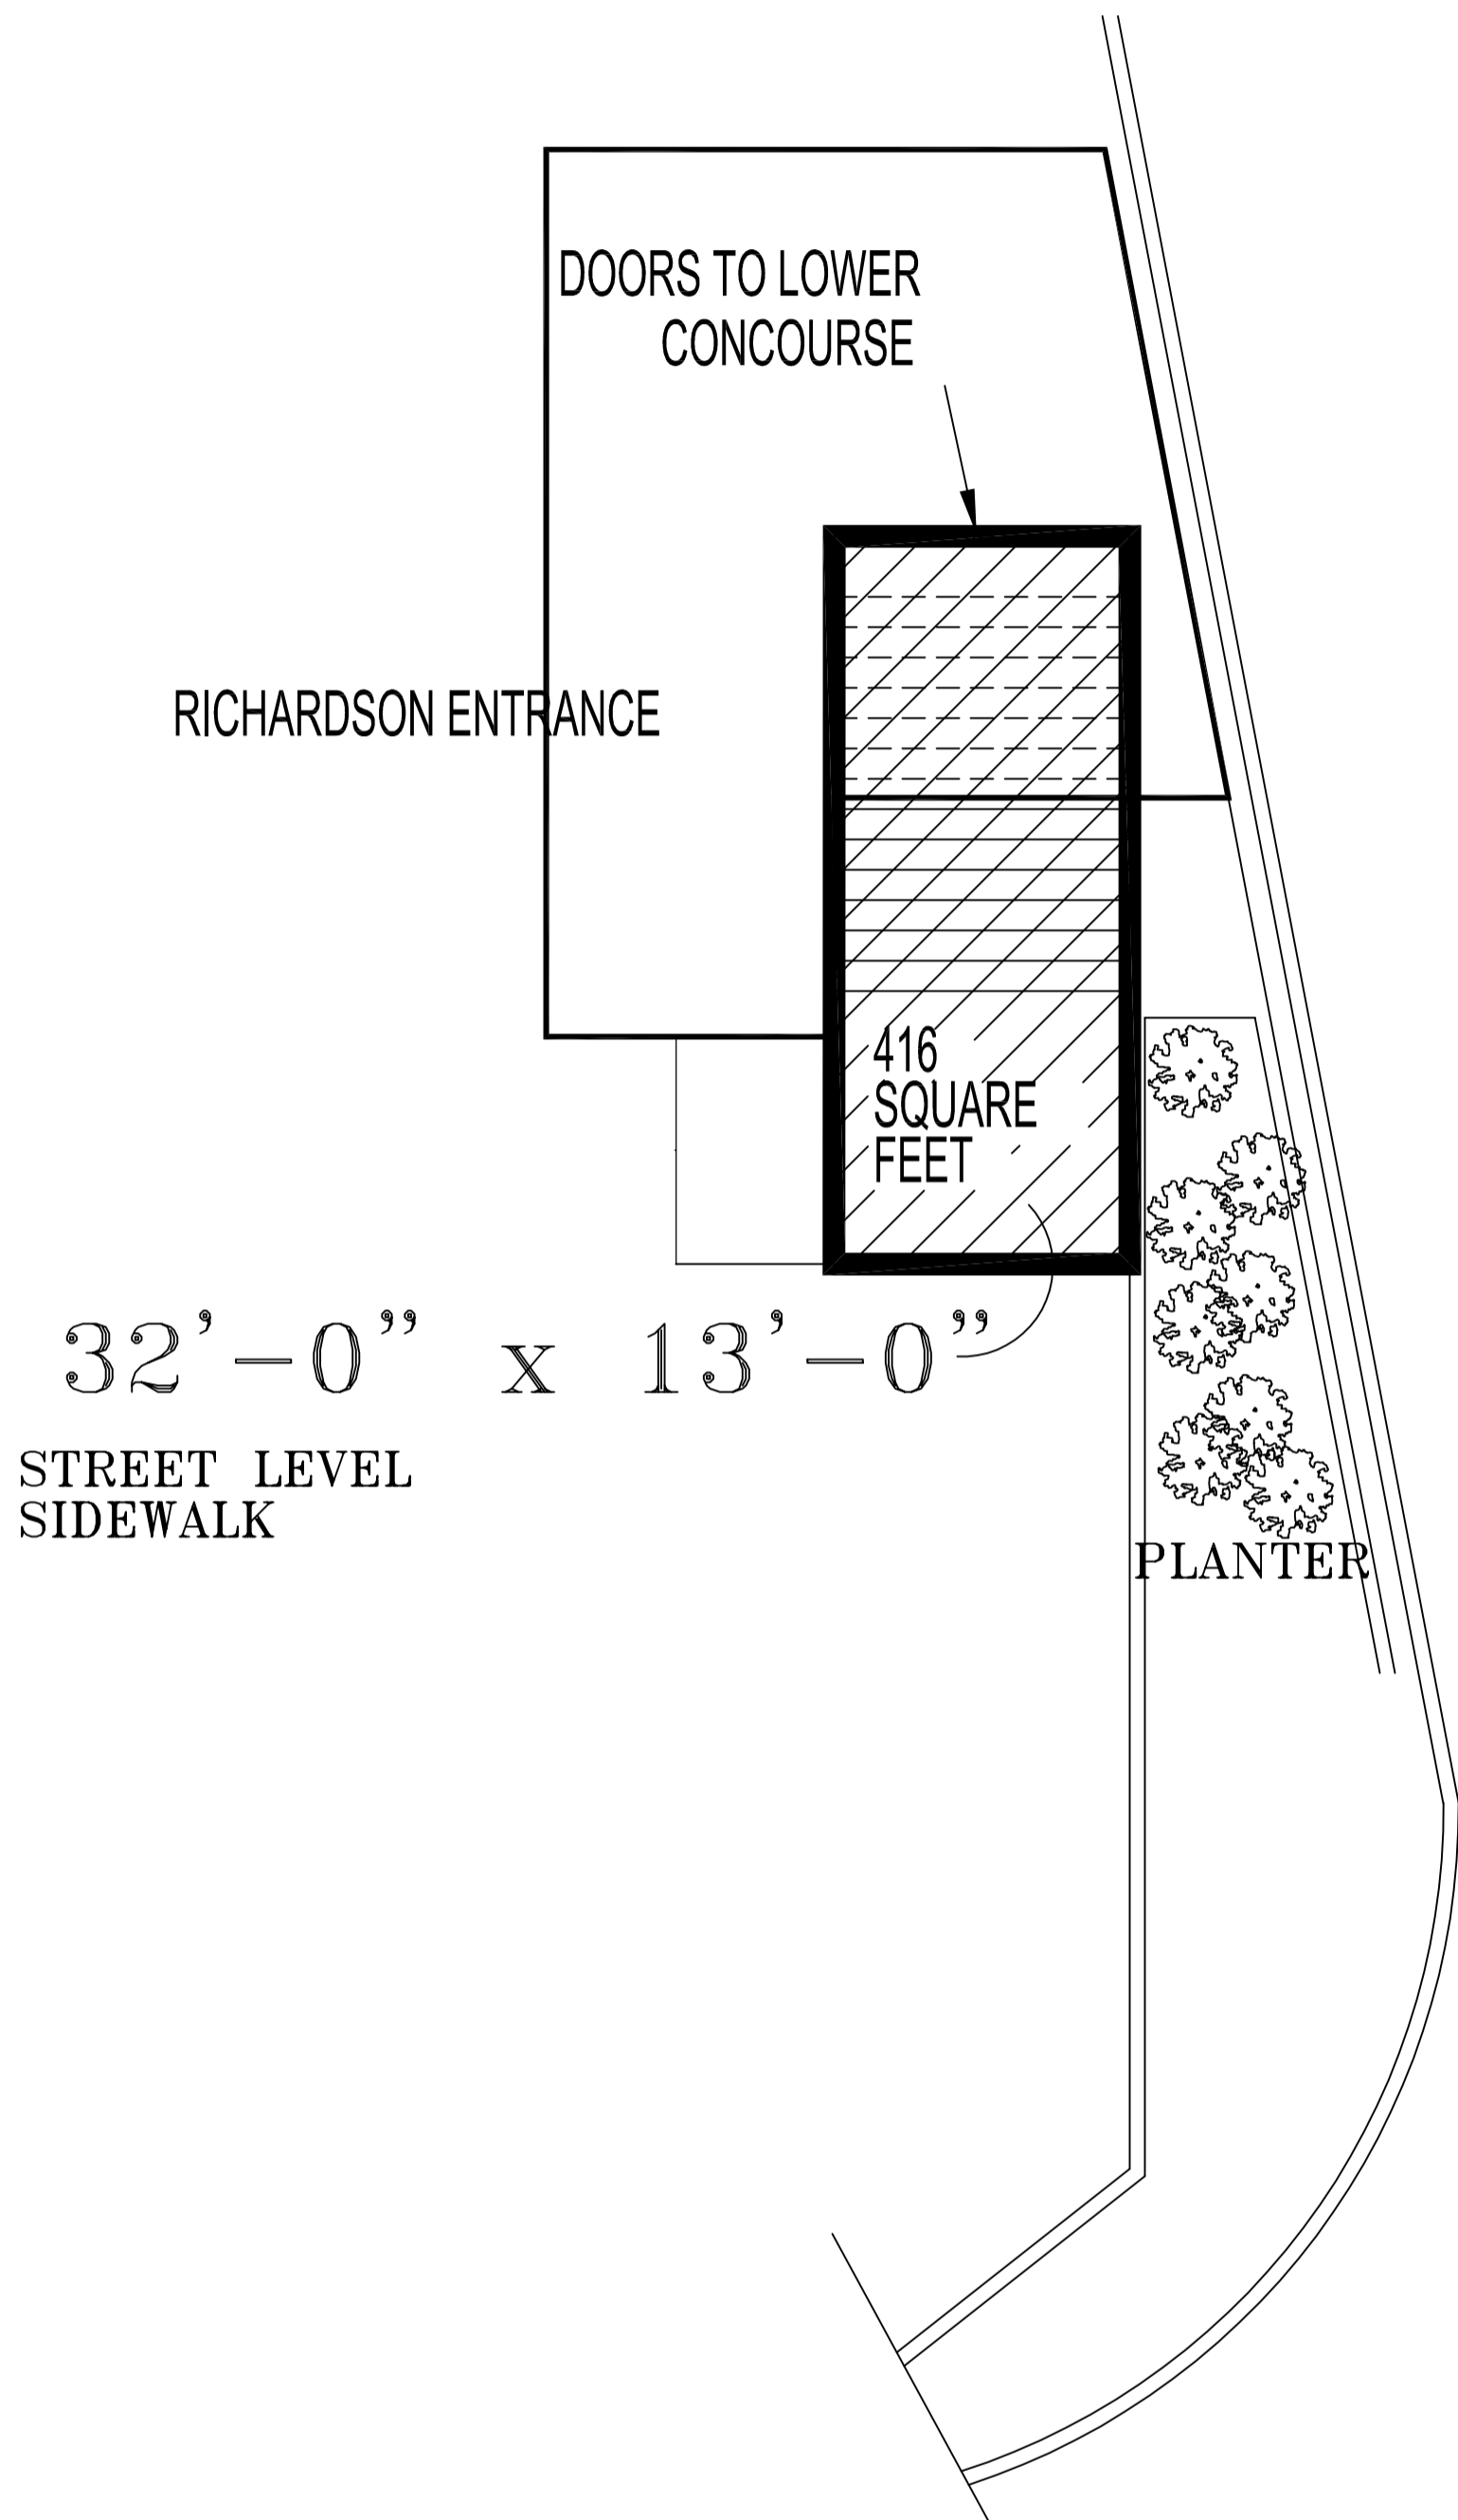


PORTAGE AVENUE  
EAST

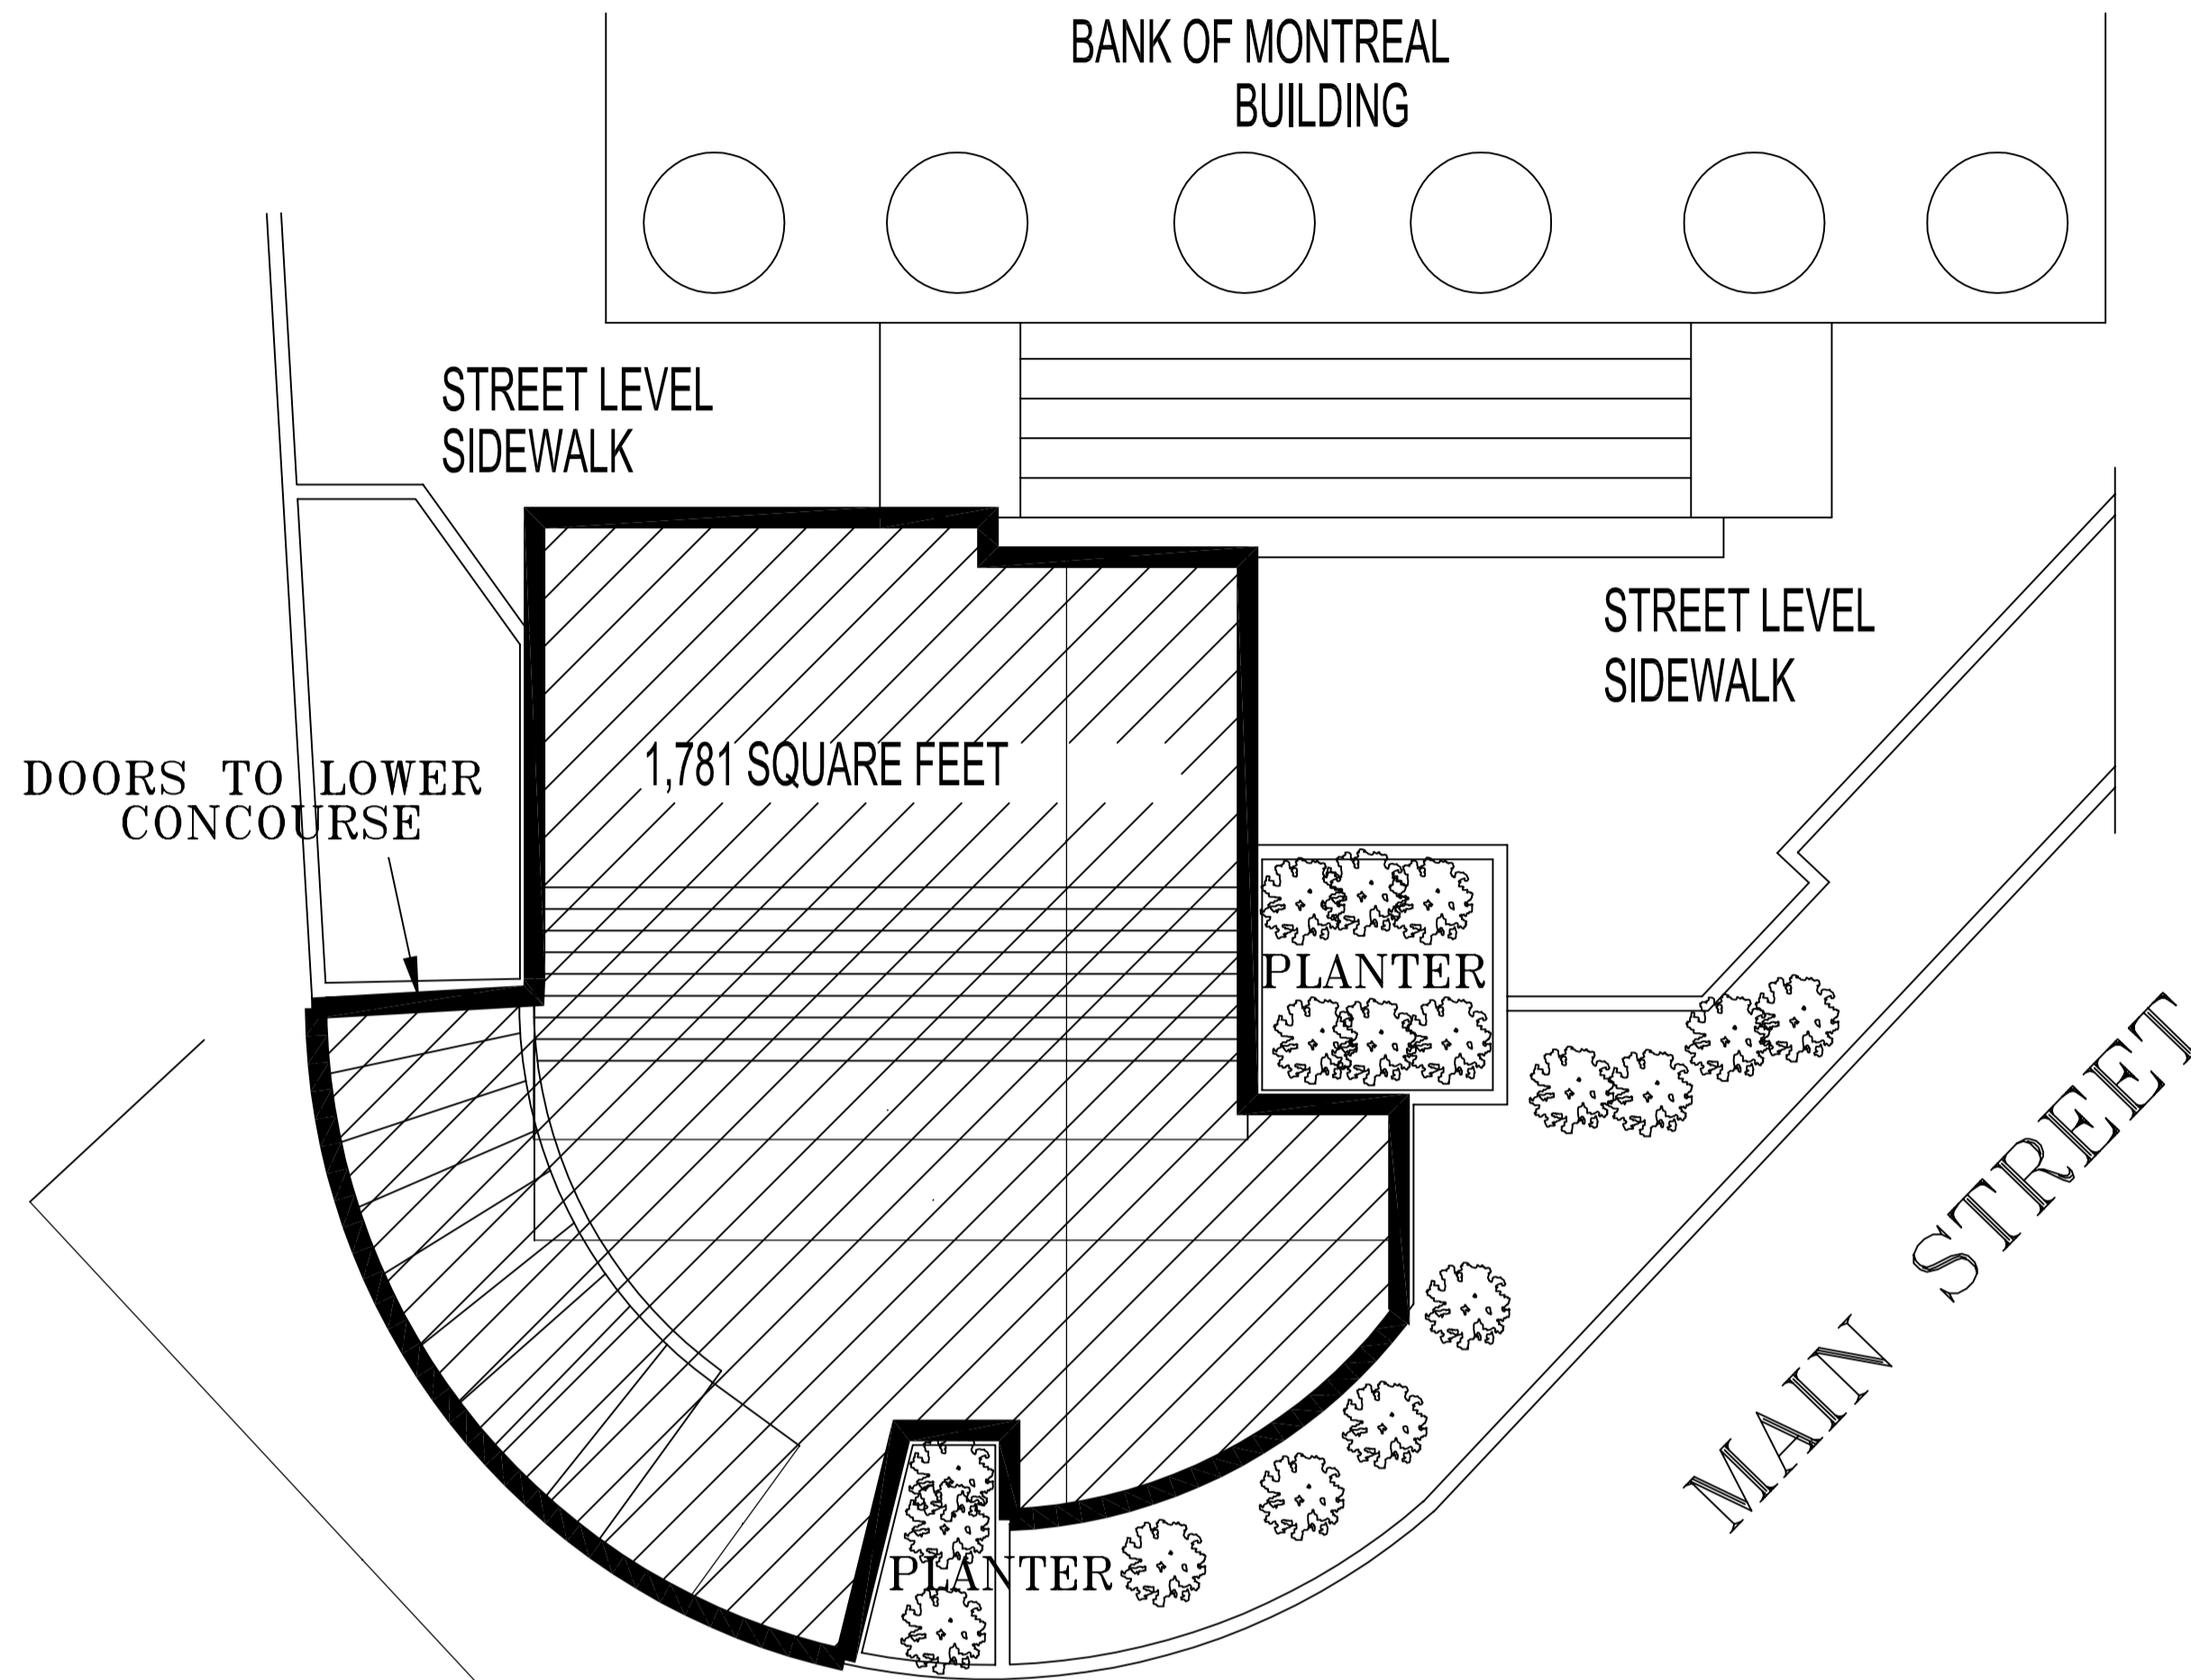

 AREA TO BE CLEANED  
2,623 SQUARE FEET  
SNOW REMOVAL

MAIN STREET

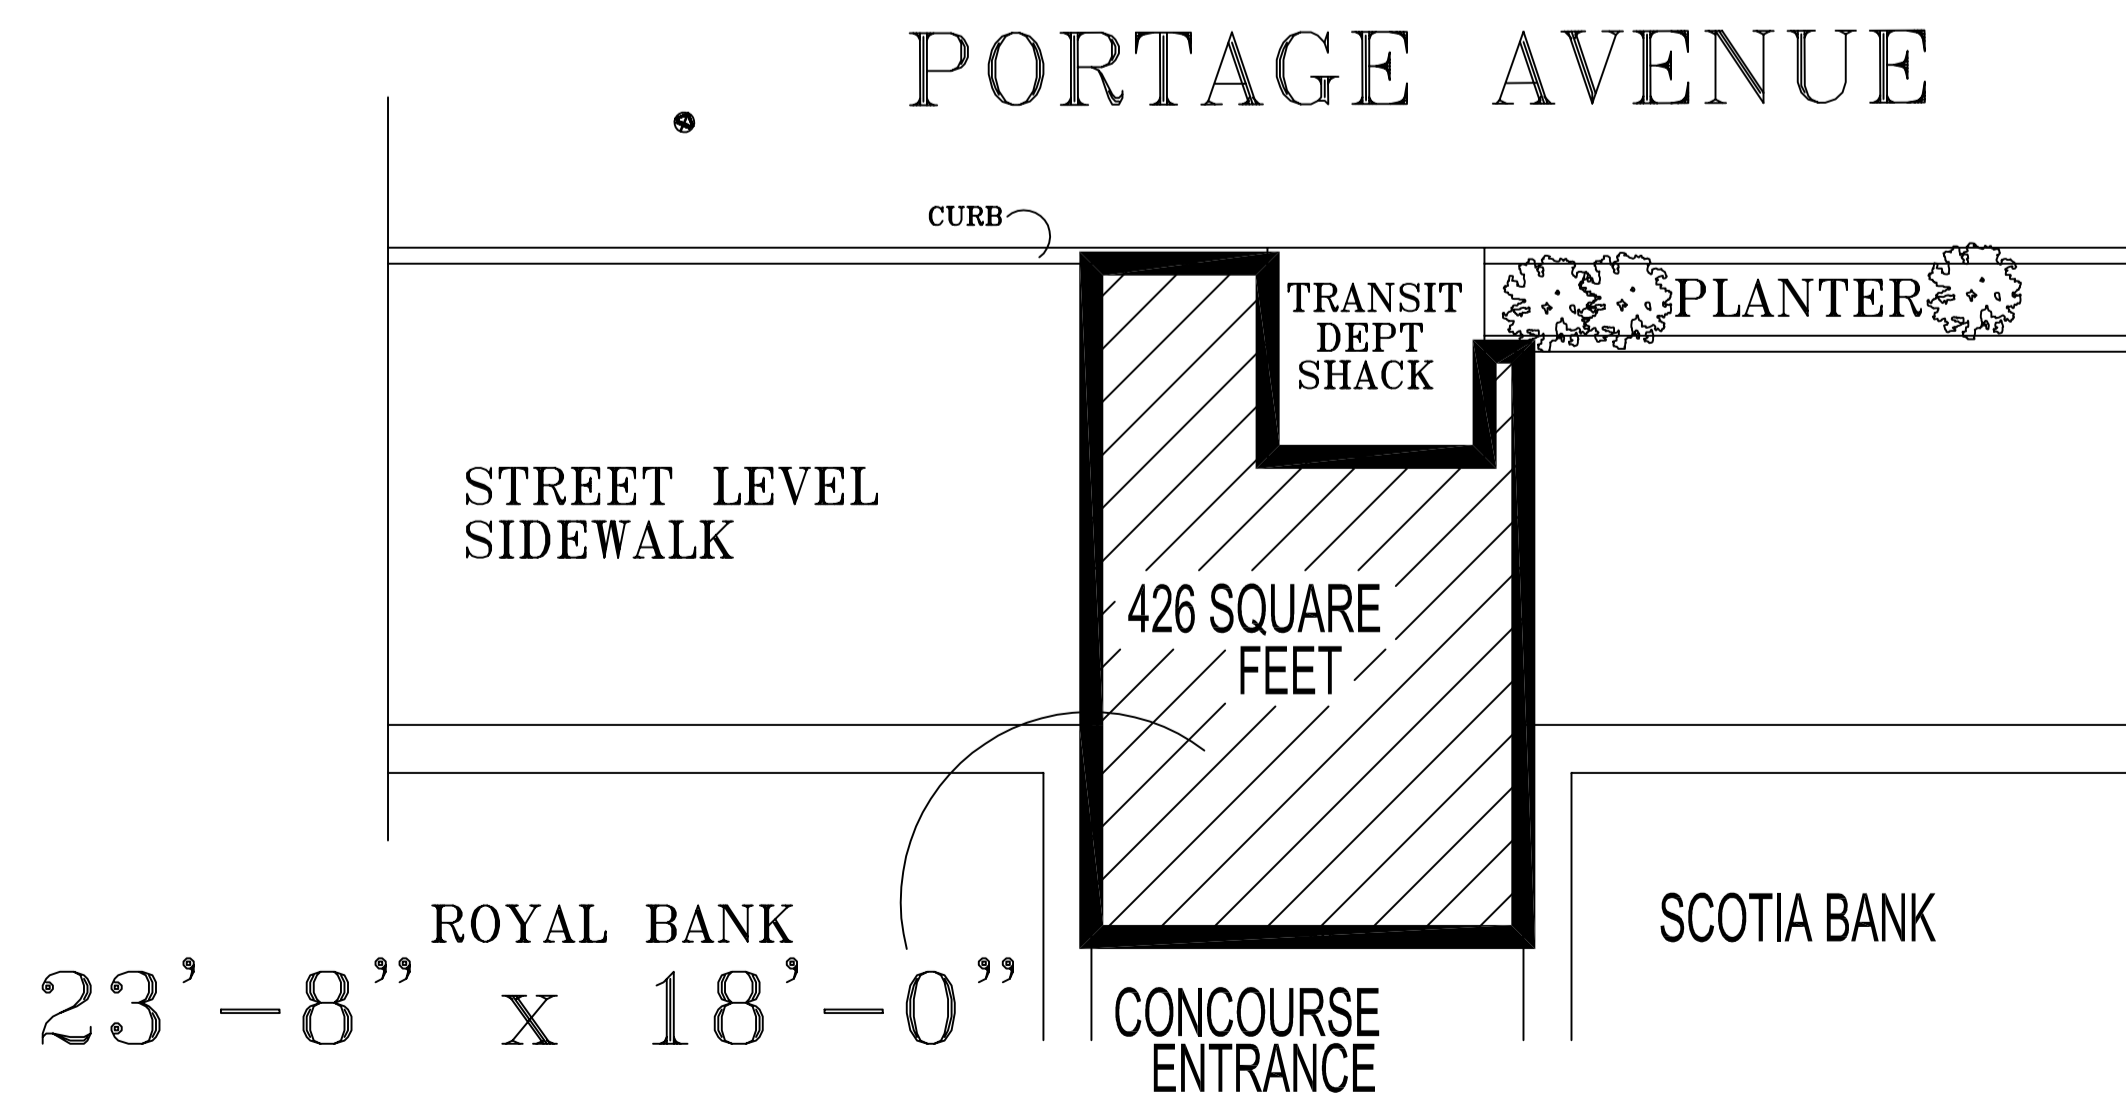


STREET LEVEL  
PORTAGE & MAIN  
CONCOURSE

PARTIAL SITE PLAN  
SNOW REMOVAL

NO.	REVISION/DESCRIPTION	BY	DATE
SEALS			

DRAWN BY	TC	CHECKED BY	APPROVED
DATE	2005.06.07	USER APPROVAL	

 CITY OF WINNIPEG  
PLANNING, PROPERTY &  
DEVELOPMENT DEPARTMENT  
CIVIC ACCOMMODATIONS DIVISION  
300 - 65 GARRY ST. R3C 4K4

PROJECT  
PORTAGE & MAIN  
SNOW REMOVAL

PORTAGE & MAIN  
SHEET TITLE  
SITE PLAN

SCALE	PROJECT NO.	SHEET NO.
AS SHOWN	XXXX-XXX	A1