


KING STREET

MAIN STREET

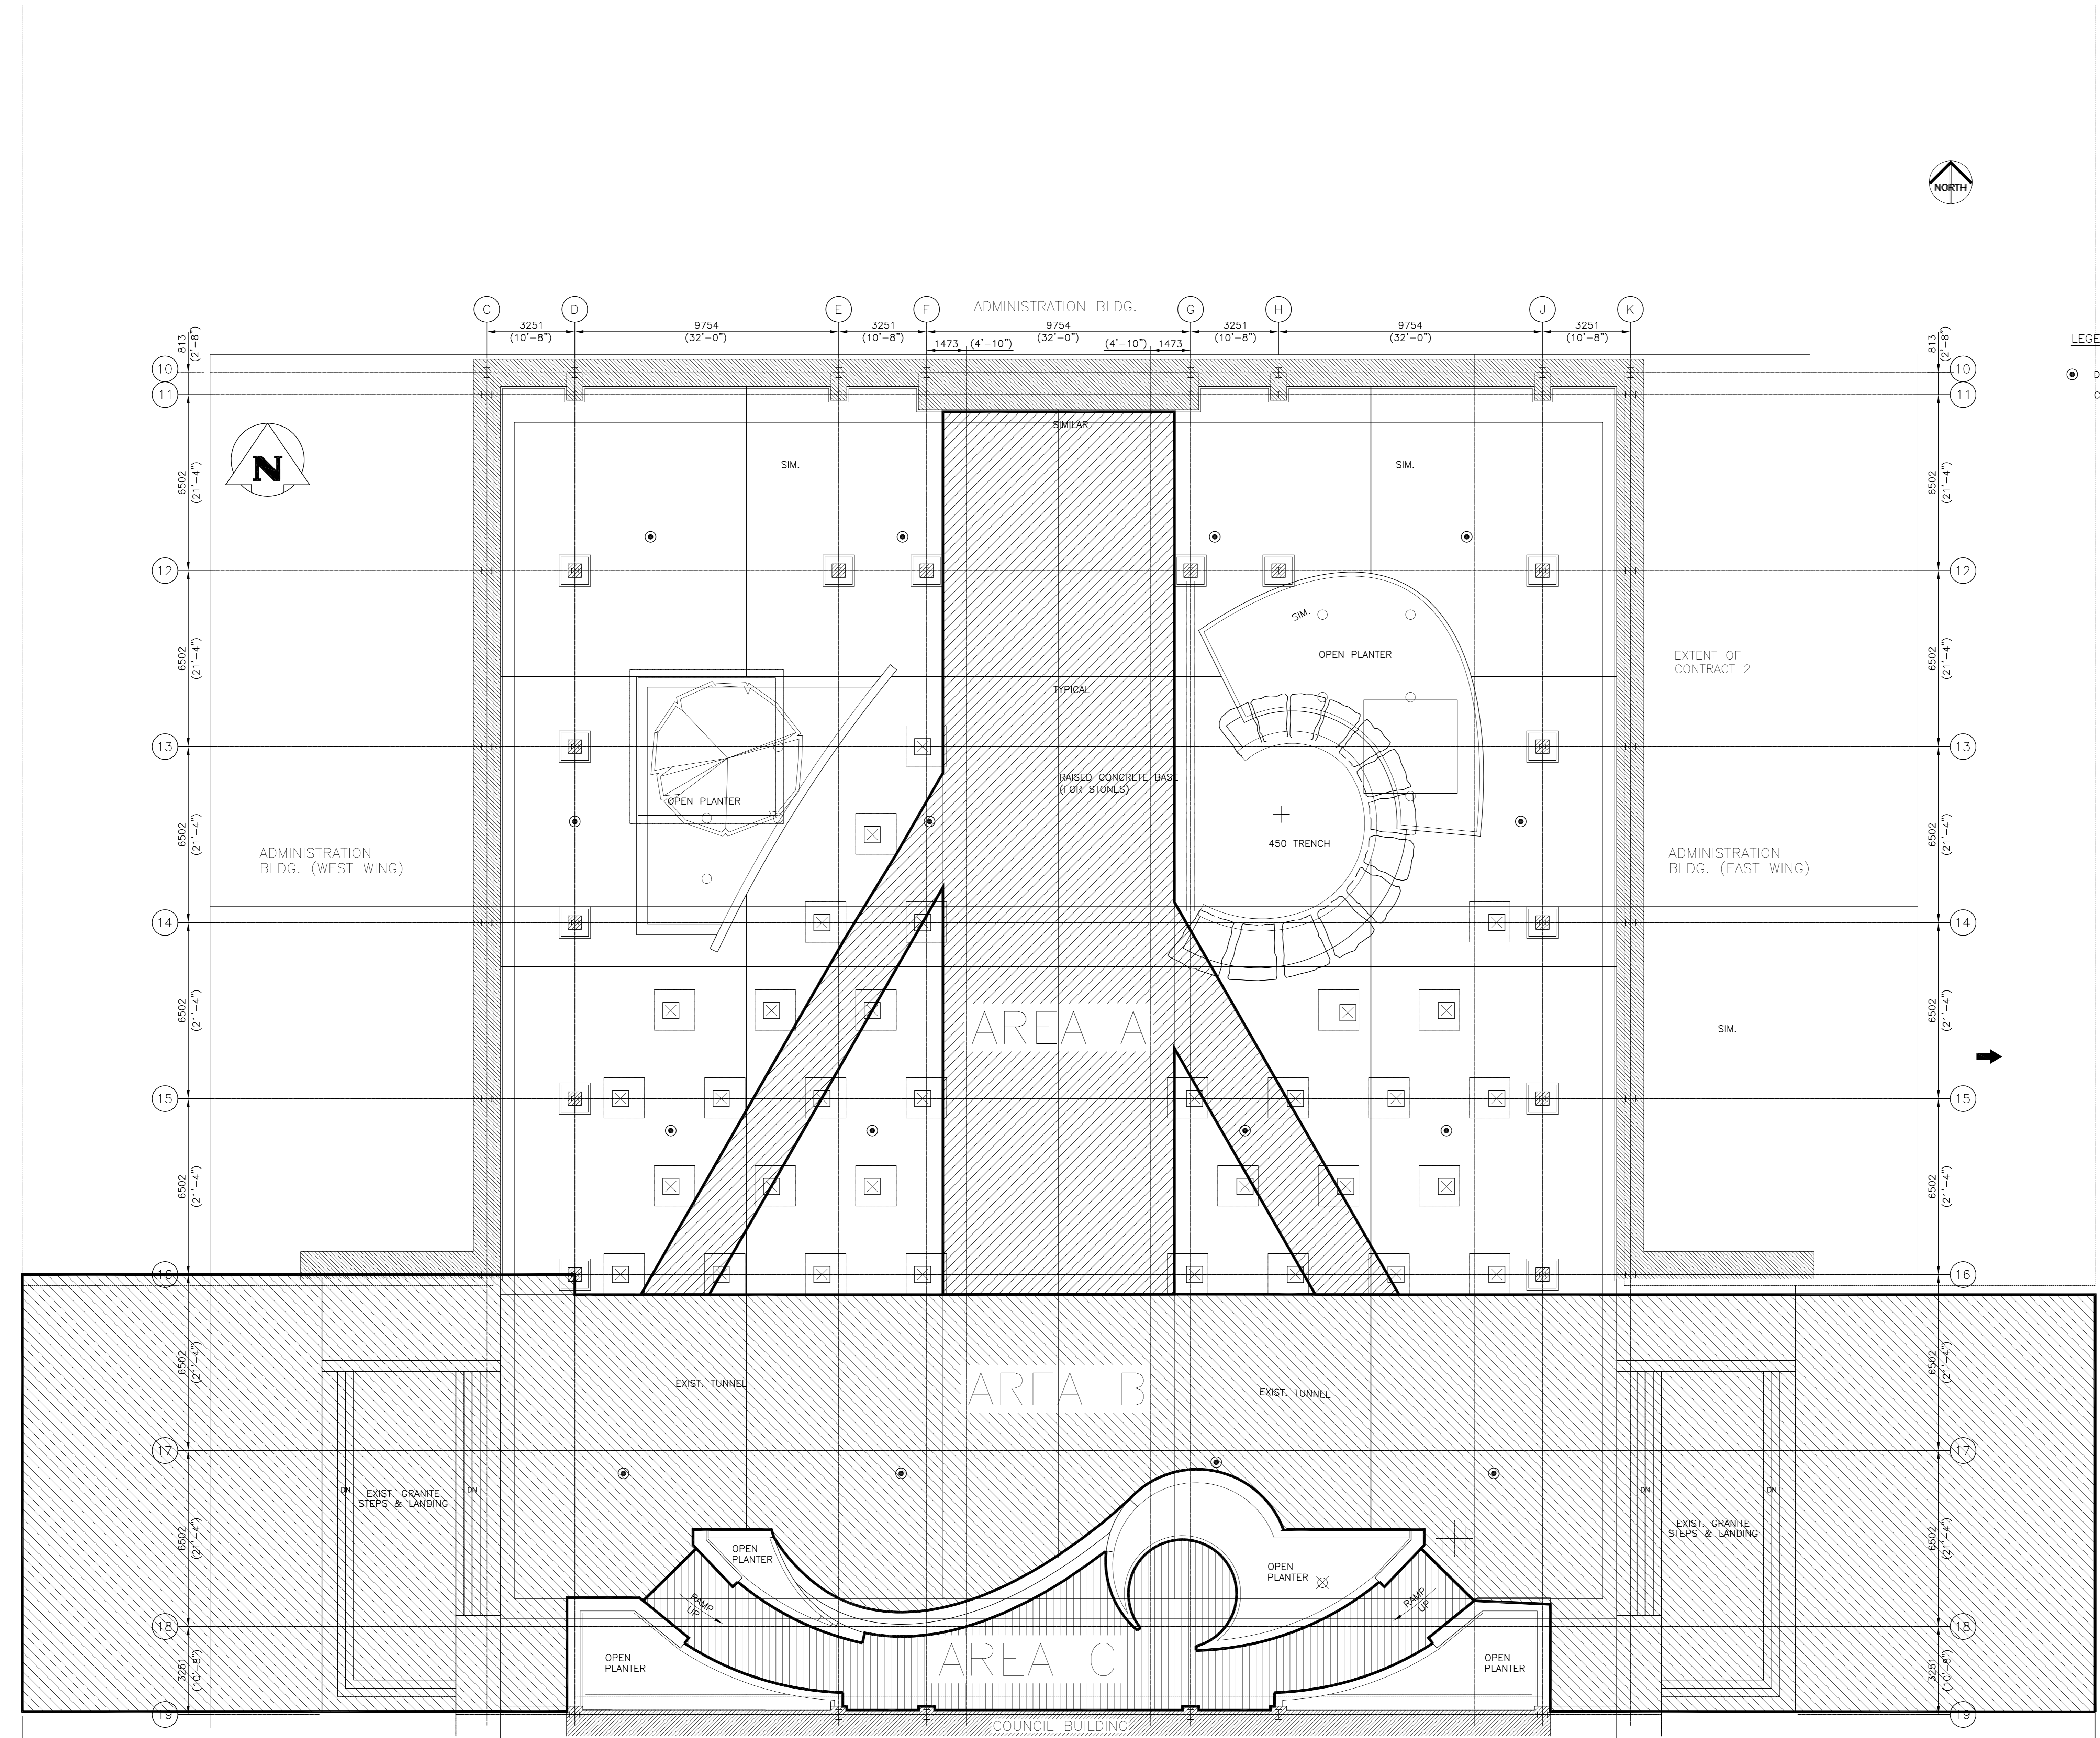

17678 mm (58'-0") (EXT. BUILDING WIDTH - WEST WING)

17678 mm (58'-0") (EXT. BUILDING WIDTH - EAST WING)

COURTYARD : CITY HALL 510 MAIN STREET

AREA A = 3,860.61 SQ. FT.

AREA B = 10,614.32 SQ. FT.

AREA C = 1,090.93 SQ. FT.

TOTAL AREA = 15,565.86 SQ. FT.

LEGEND
 DRAIN CLEANOUTS

NO.	REVISION/DESCRIPTION	BY	DATE
SEALS			

DRAWN BY	TC	CHECKED BY	APPROVED
DATE	2006.05.24	USER	APPROVAL

CITY OF WINNIPEG
 PLANNING, PROPERTY &
 DEVELOPMENT DEPARTMENT
 CIVIC ACCOMMODATIONS DIVISION
 300 - 65 GARRY ST. R3C 4K4

PROJECT
 CITY HALL COURTYARD
 SITE PLAN
 510 MAIN STREET
 SHEET TITLE
 SNOW REMOVAL PLAN