



FILE NAME: 0604SMSP.dwg

DATE: 2005.06.01

DESCRIPTION: SITE PLAN


PROJECT No: XXXX-XXX

ADDRESS: 604 ST. MARY'S

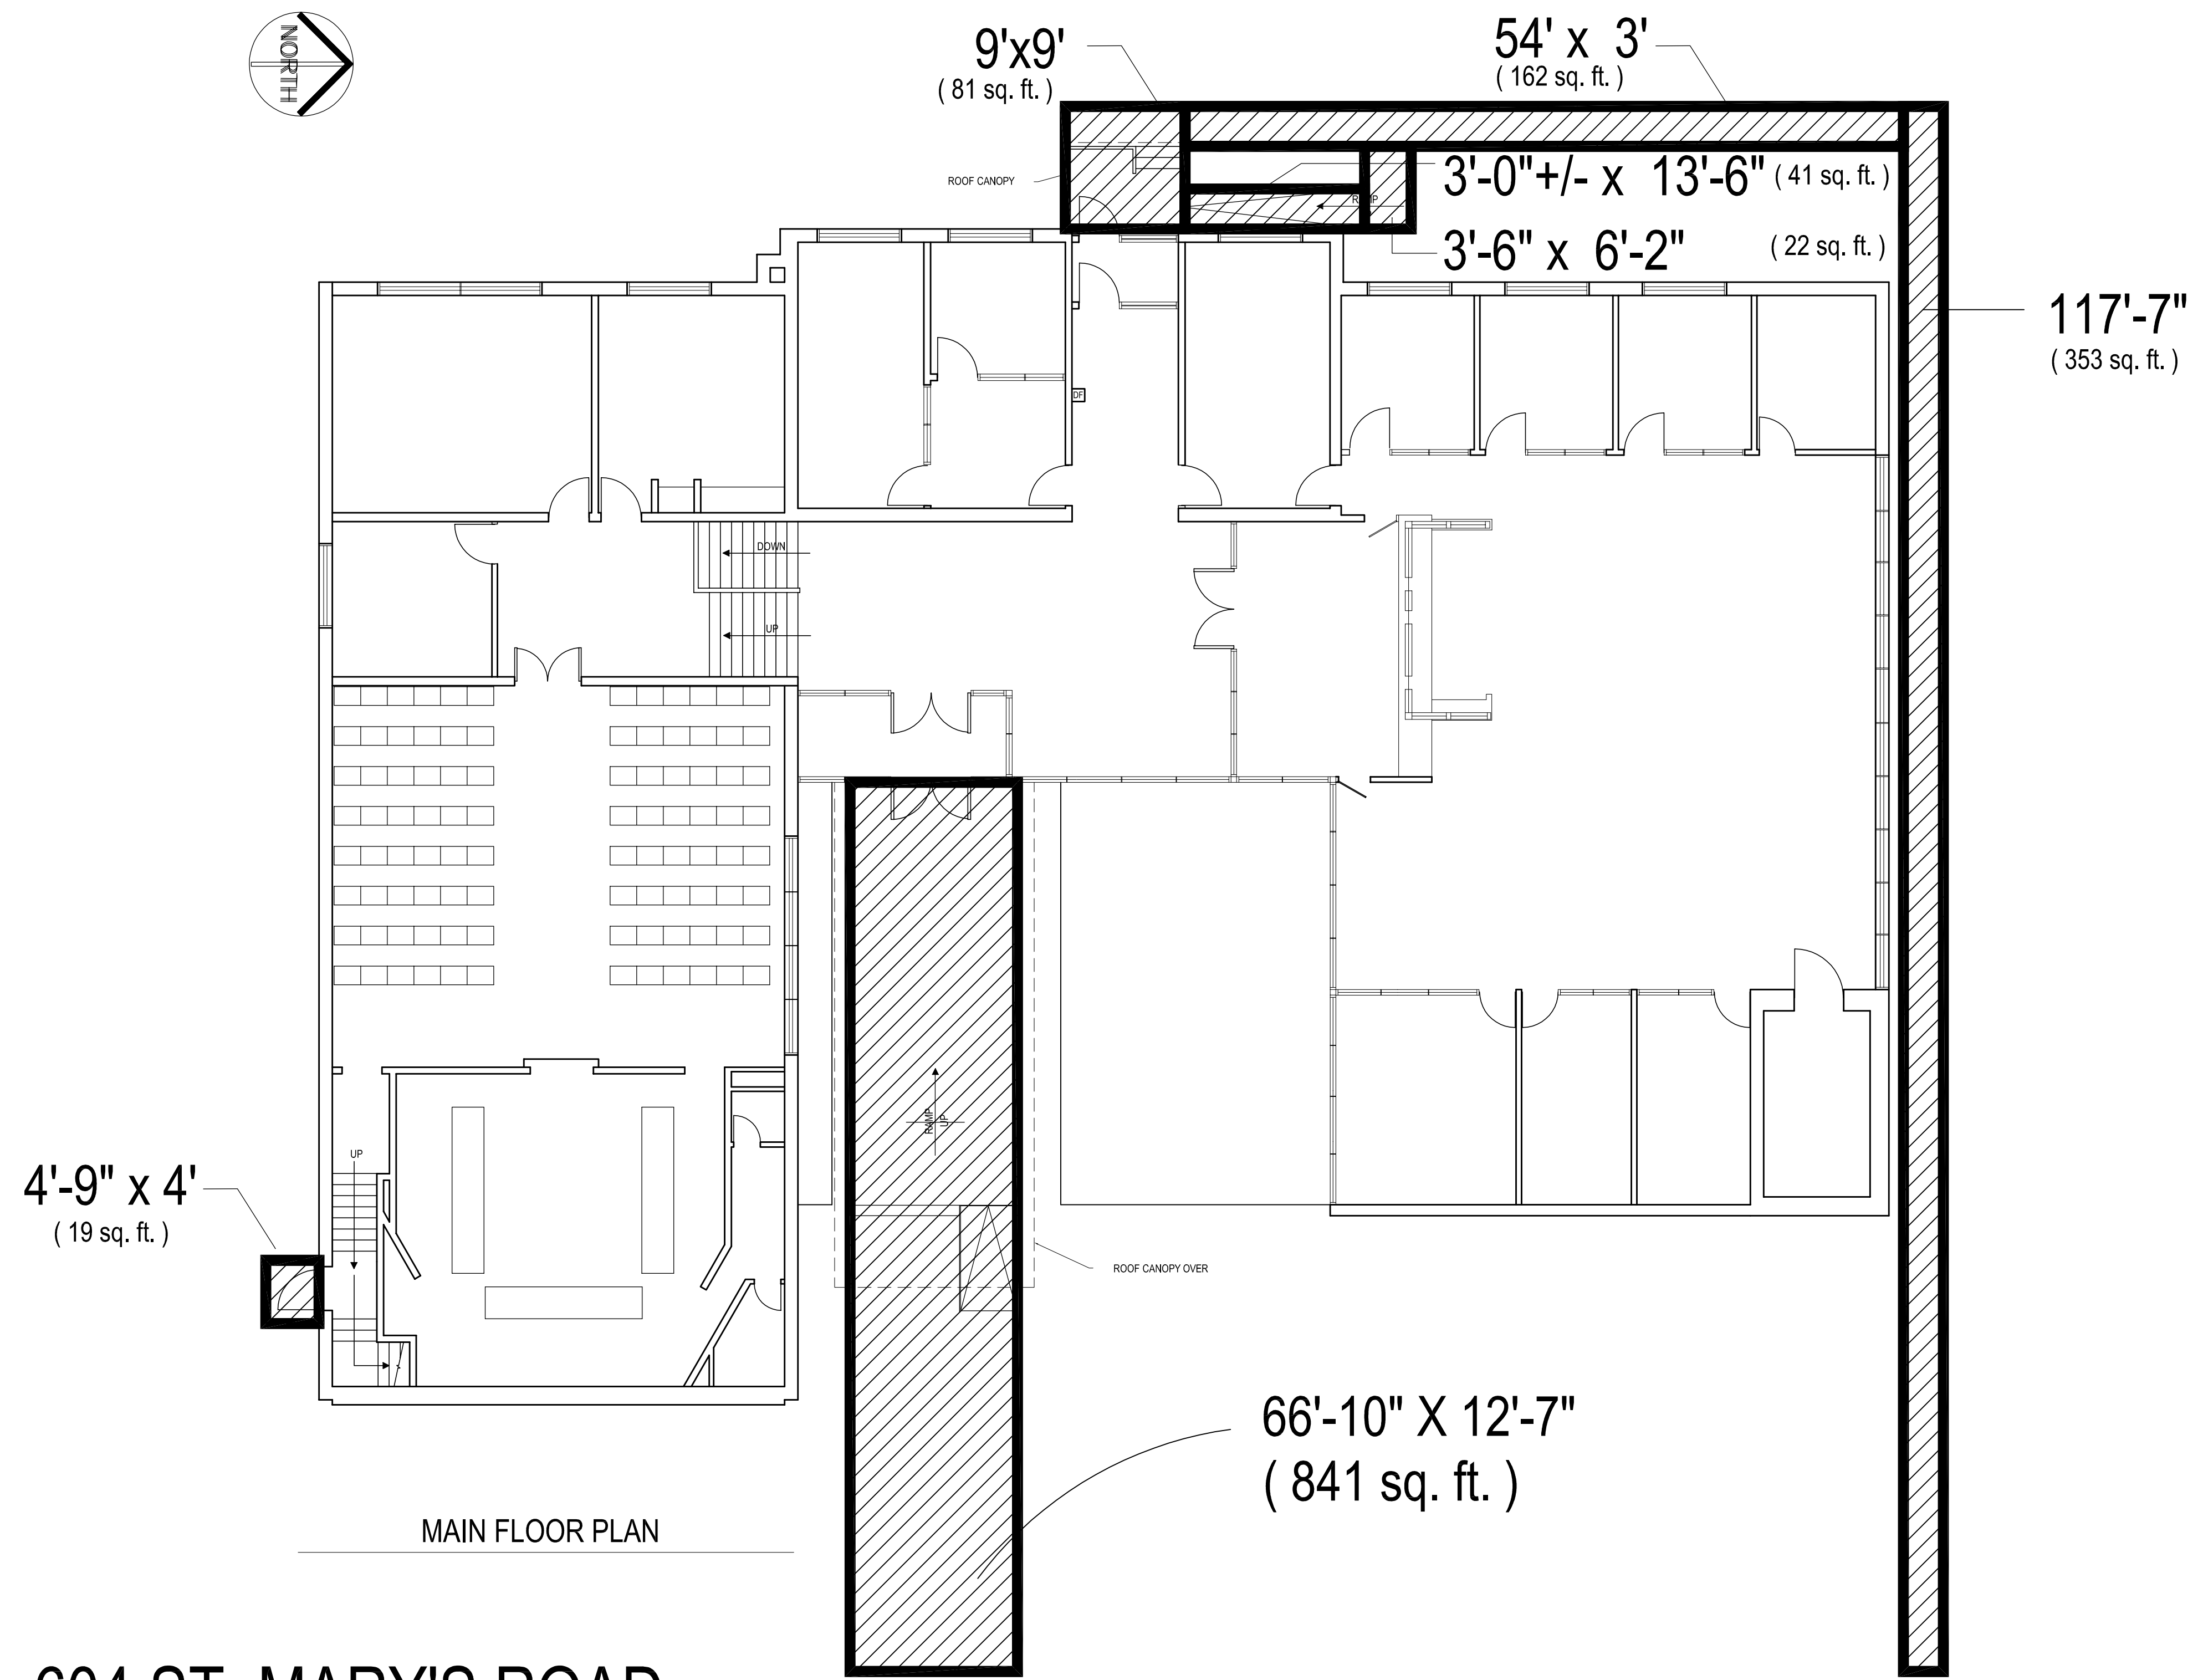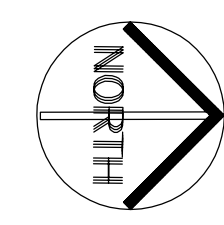

604 ST. MARY'S ROAD


TOTAL AREA TO BE CLEANED (SNOW REMOVAL) = 1,521 SQ. FT.

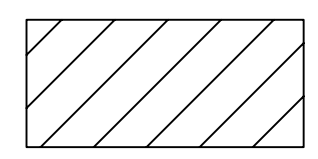

SITE PLAN - SNOW REMOVAL
SCALE: 1/8"=1'-0"

NO.	REVISION/DESCRIPTION	BY	DATE
SEALS			

DRAWN BY	TC	CHECKED BY	APPROVED
DATE	2005.06.01	USER	APPROVAL


CITY OF WINNIPEG
 PLANNING, PROPERTY &
 DEVELOPMENT DEPARTMENT
 CIVIC ACCOMMODATIONS DIVISION
 300 - 65 GARRY ST. R3C 4K4

PROJECT
SNOW REMOVAL

604 ST. MARY'S
SHEET TITLE
SITE PLAN

SCALE	PROJECT NO.	SHEET NO.
AS SHOWN	XXXX-XXX	A1