




FILE NAME: 0849RASP.dwg

DATE: 2005.05.30


DESCRIPTION: FLOOR PLAN

PROJECT No: XXXX-XXX

ADDRESS: 849 RAVELSTON

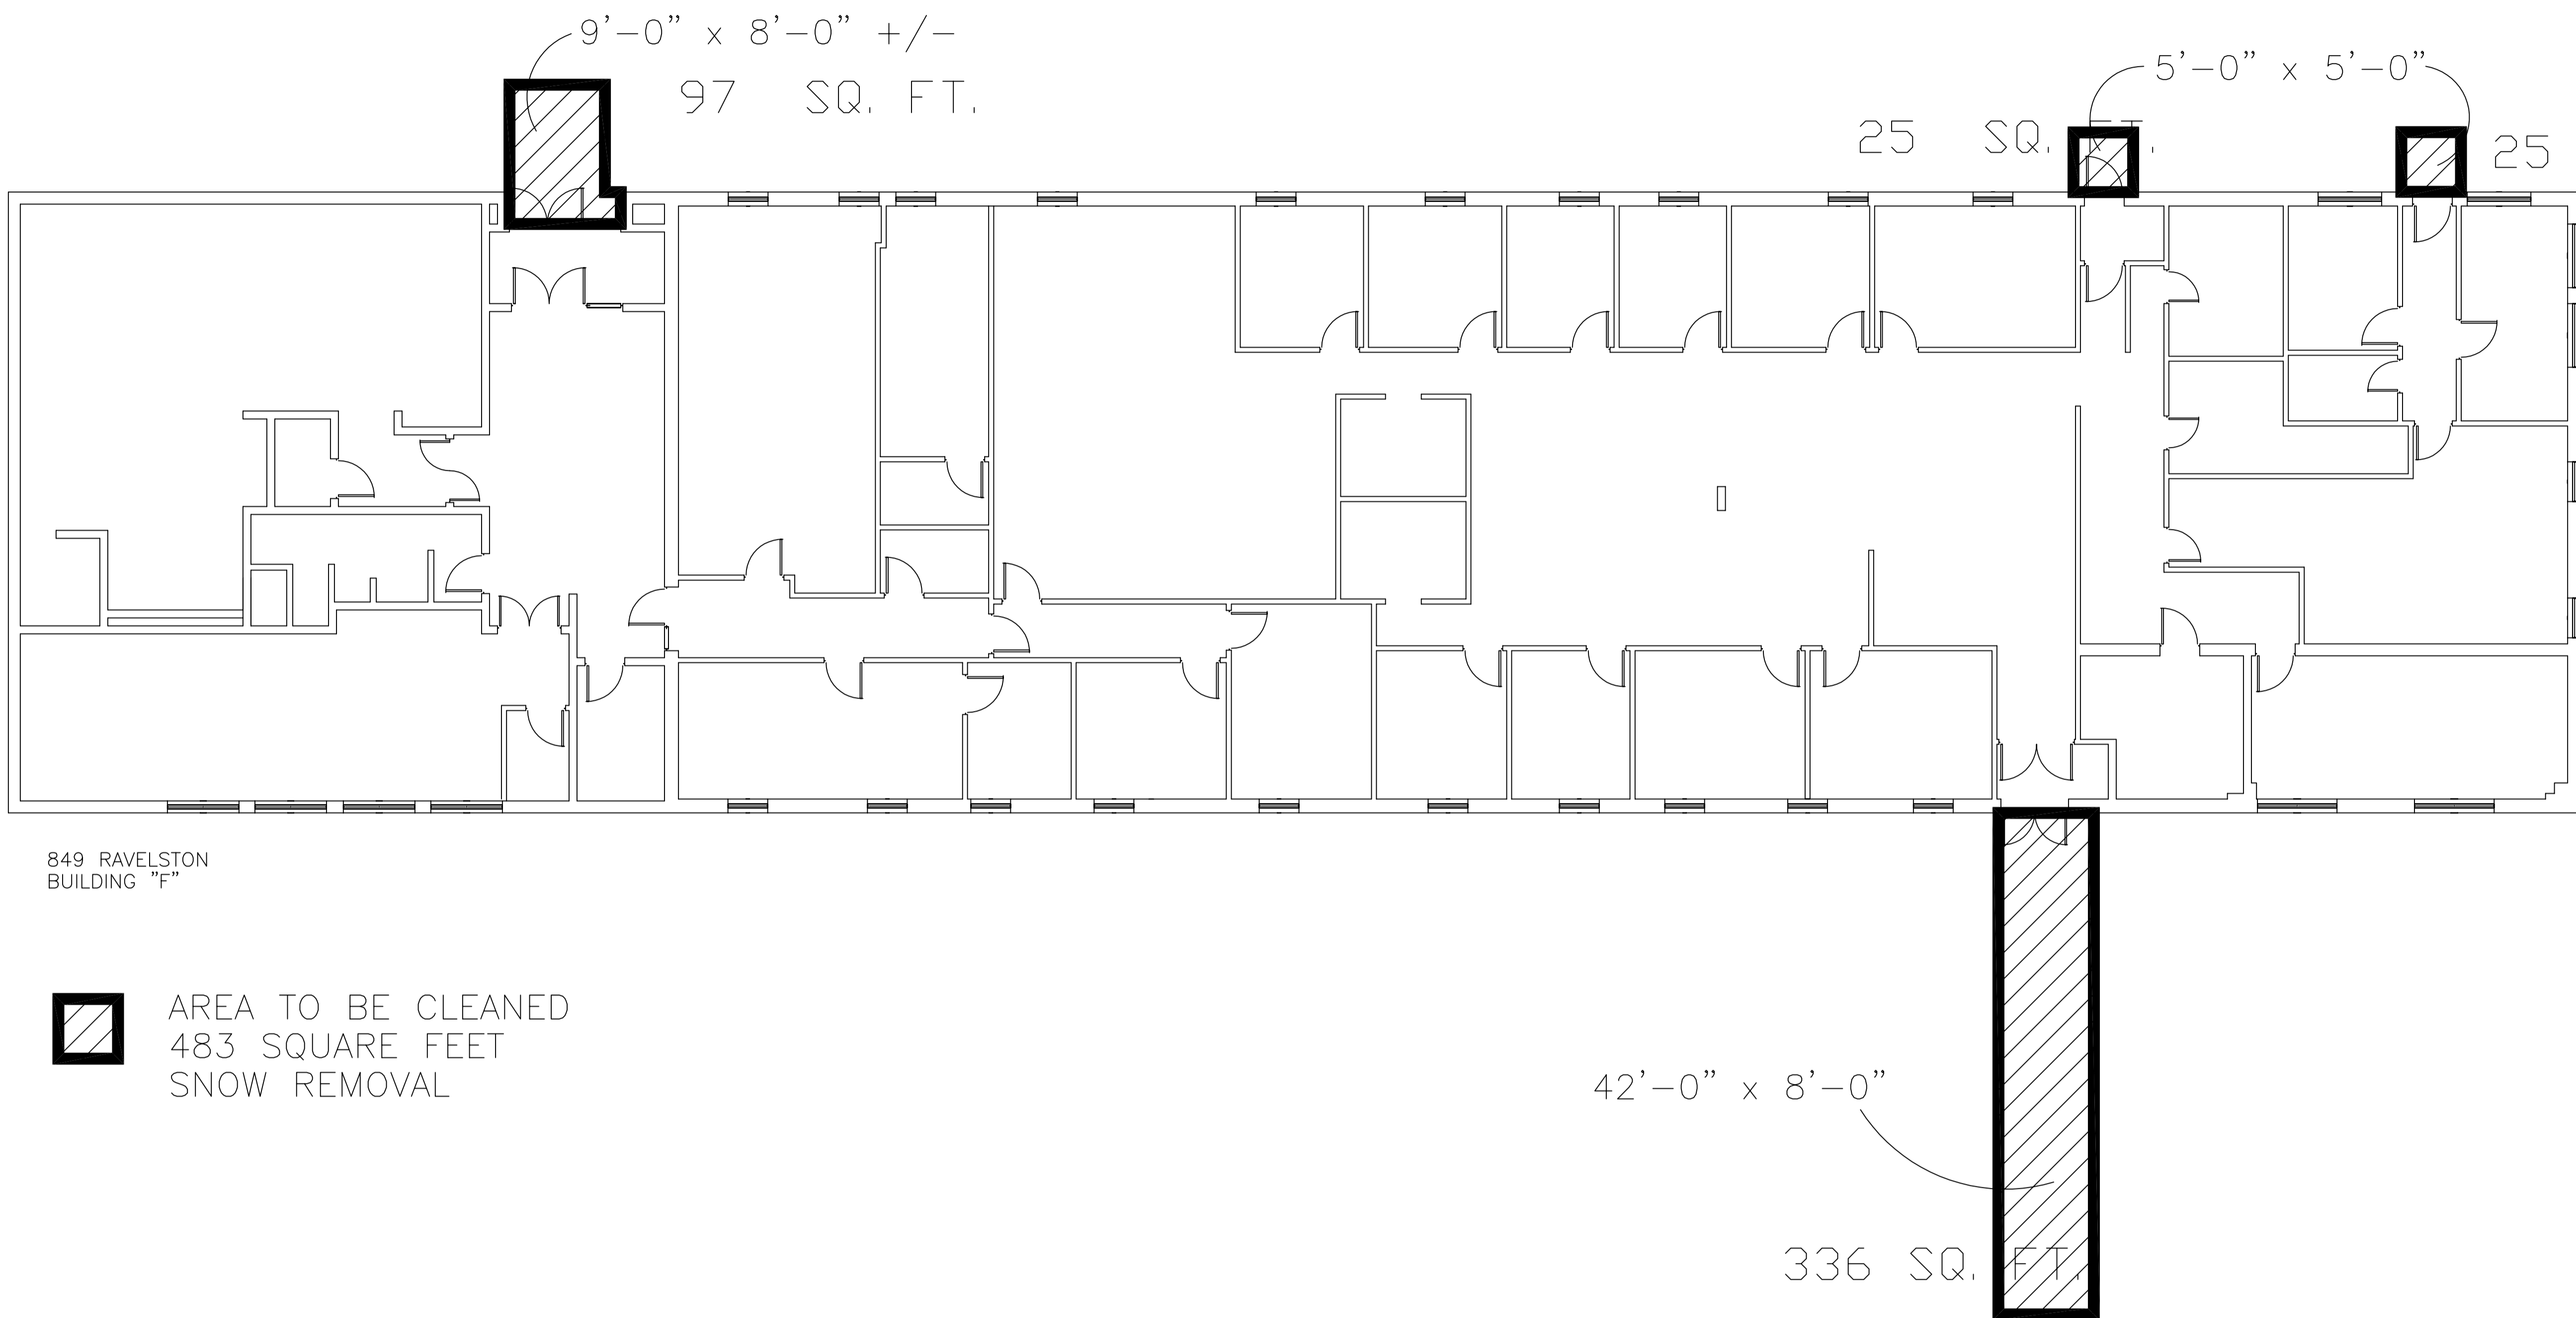

849 RAVELSTON
BUILDING "F"

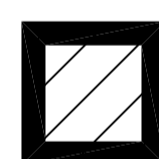 AREA TO BE CLEANED
483 SQUARE FEET
SNOW REMOVAL


42'-0" x 8'-0"

336 SQ. FT.

SITE PLAN - SNOW REMOVAL
SCALE: 1/8"=1'-0"

NO.	REVISION/DESCRIPTION	BY	DATE
SEALS			

DRAWN BY	TC	CHECKED BY	APPROVED
DATE	2005.05.30	USER APPROVAL	

 CITY OF WINNIPEG
PLANNING, PROPERTY &
DEVELOPMENT DEPARTMENT
CIVIC ACCOMMODATIONS DIVISION
300 - 65 GARRY ST. R3C 4K4

PROJECT
BUILDING F

849 RAVELSTON

SHEET TITLE
SITE PLAN
SNOW REMOVAL

SCALE	PROJECT NO.	SHEET NO.
AS SHOWN	XXXX-XXXX	A1

0849RASP