



FILE NAME: 1360PBSP.dwg/A1
 DATE: 2005.06.02
 DESCRIPTION: SITE PLAN
 PROJECT No: XXXX-XXX
 ADDRESS: 1360 PEMBINA

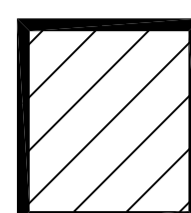


 AREA TO BE CLEANED
 1,022 SQUARE FEET
 SNOW REMOVAL

LANE

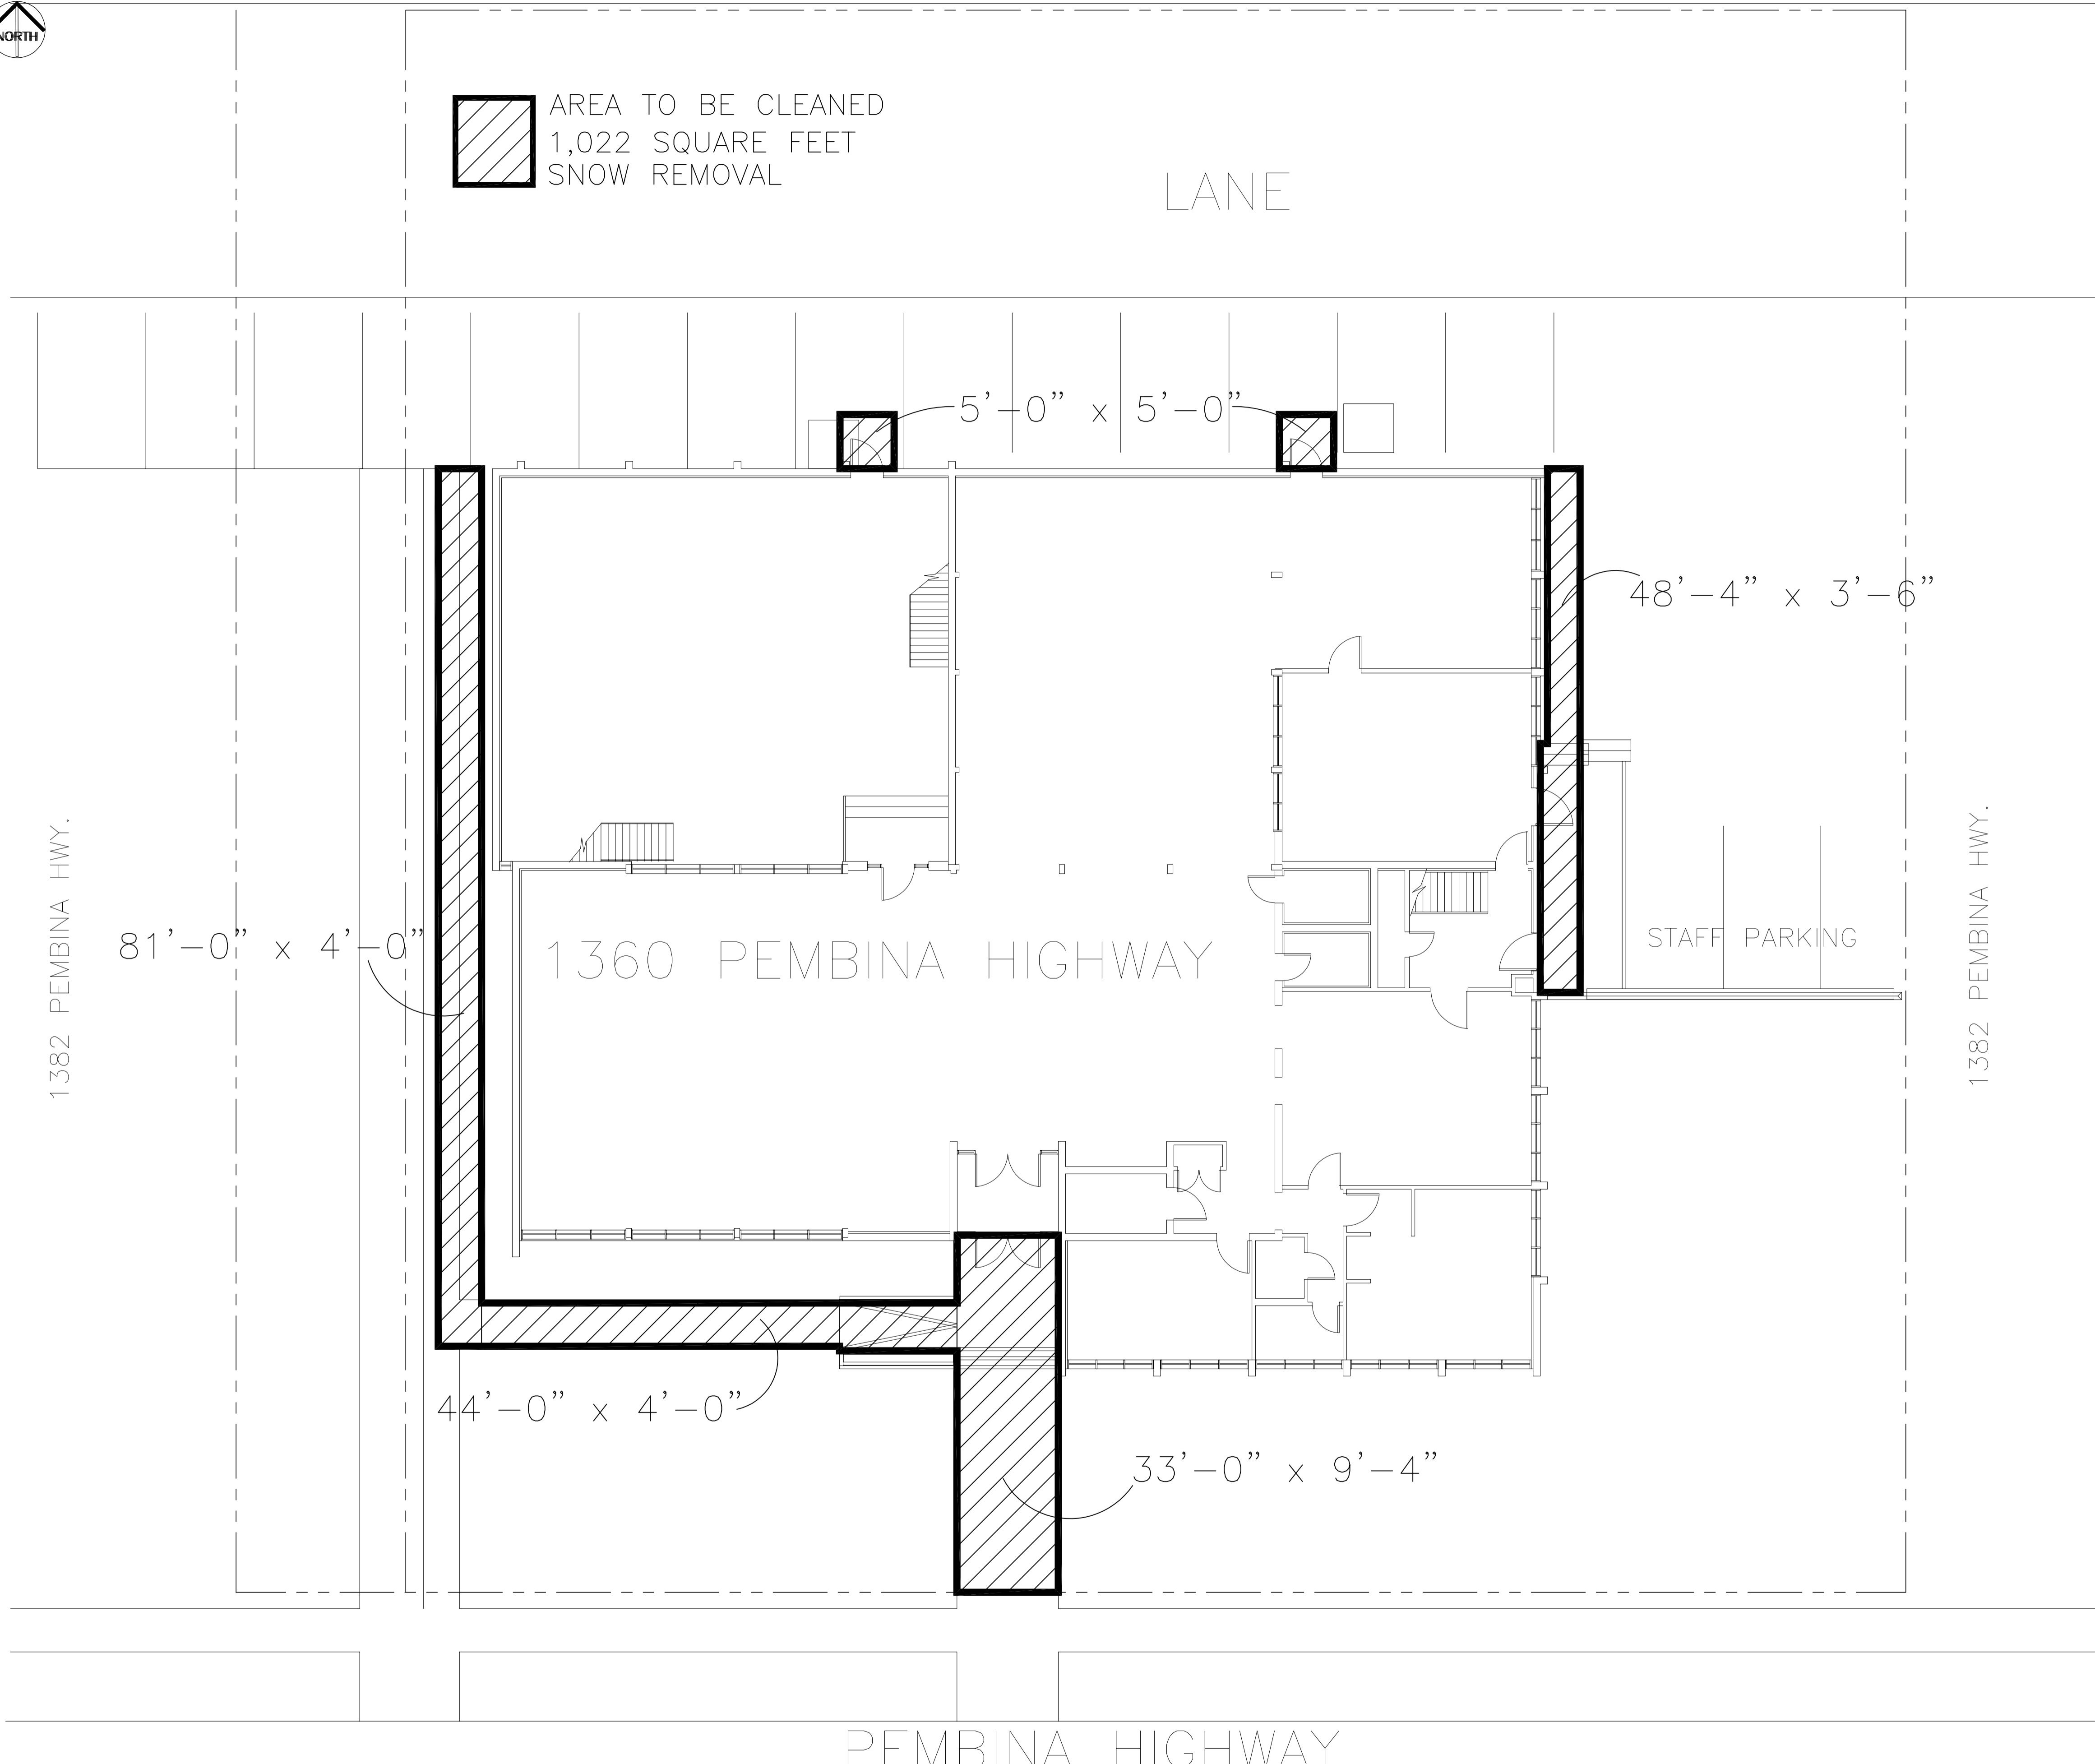

NO.	REVISION/DESCRIPTION	BY	DATE
SEALS			

DRAWN BY	TC	CHECKED BY	APPROVED
DATE	2005.06.02	USER	APPROVAL

 CITY OF WINNIPEG
 PLANNING, PROPERTY &
 DEVELOPMENT DEPARTMENT
 CIVIC ACCOMMODATIONS DIVISION
 300 - 65 GARRY ST. R3C 4K4

PROJECT
 SNOW REMOVAL

1360 PEMBINA
 SHEET TITLE
 SITE PLAN

SCALE AS SHOWN	PROJECT NO. XXXX-XXX	SHEET NO. A1
-------------------	-------------------------	-----------------

SITE PLAN - SNOW REMOVAL
 SCALE: 1/8"=1'-0"

DRAWING SHEET SIZE: A1 (841mm x 594mm) PLOT 1:1

1360PBSP