


FILE NAME: 5014RBSP.dwg
 DATE: 2005.06.22
 DESCRIPTION: SITE PLAN
 PROJECT No: XXX-XXX
 ADDRESS: 5014 ROBLIN



NOTES :

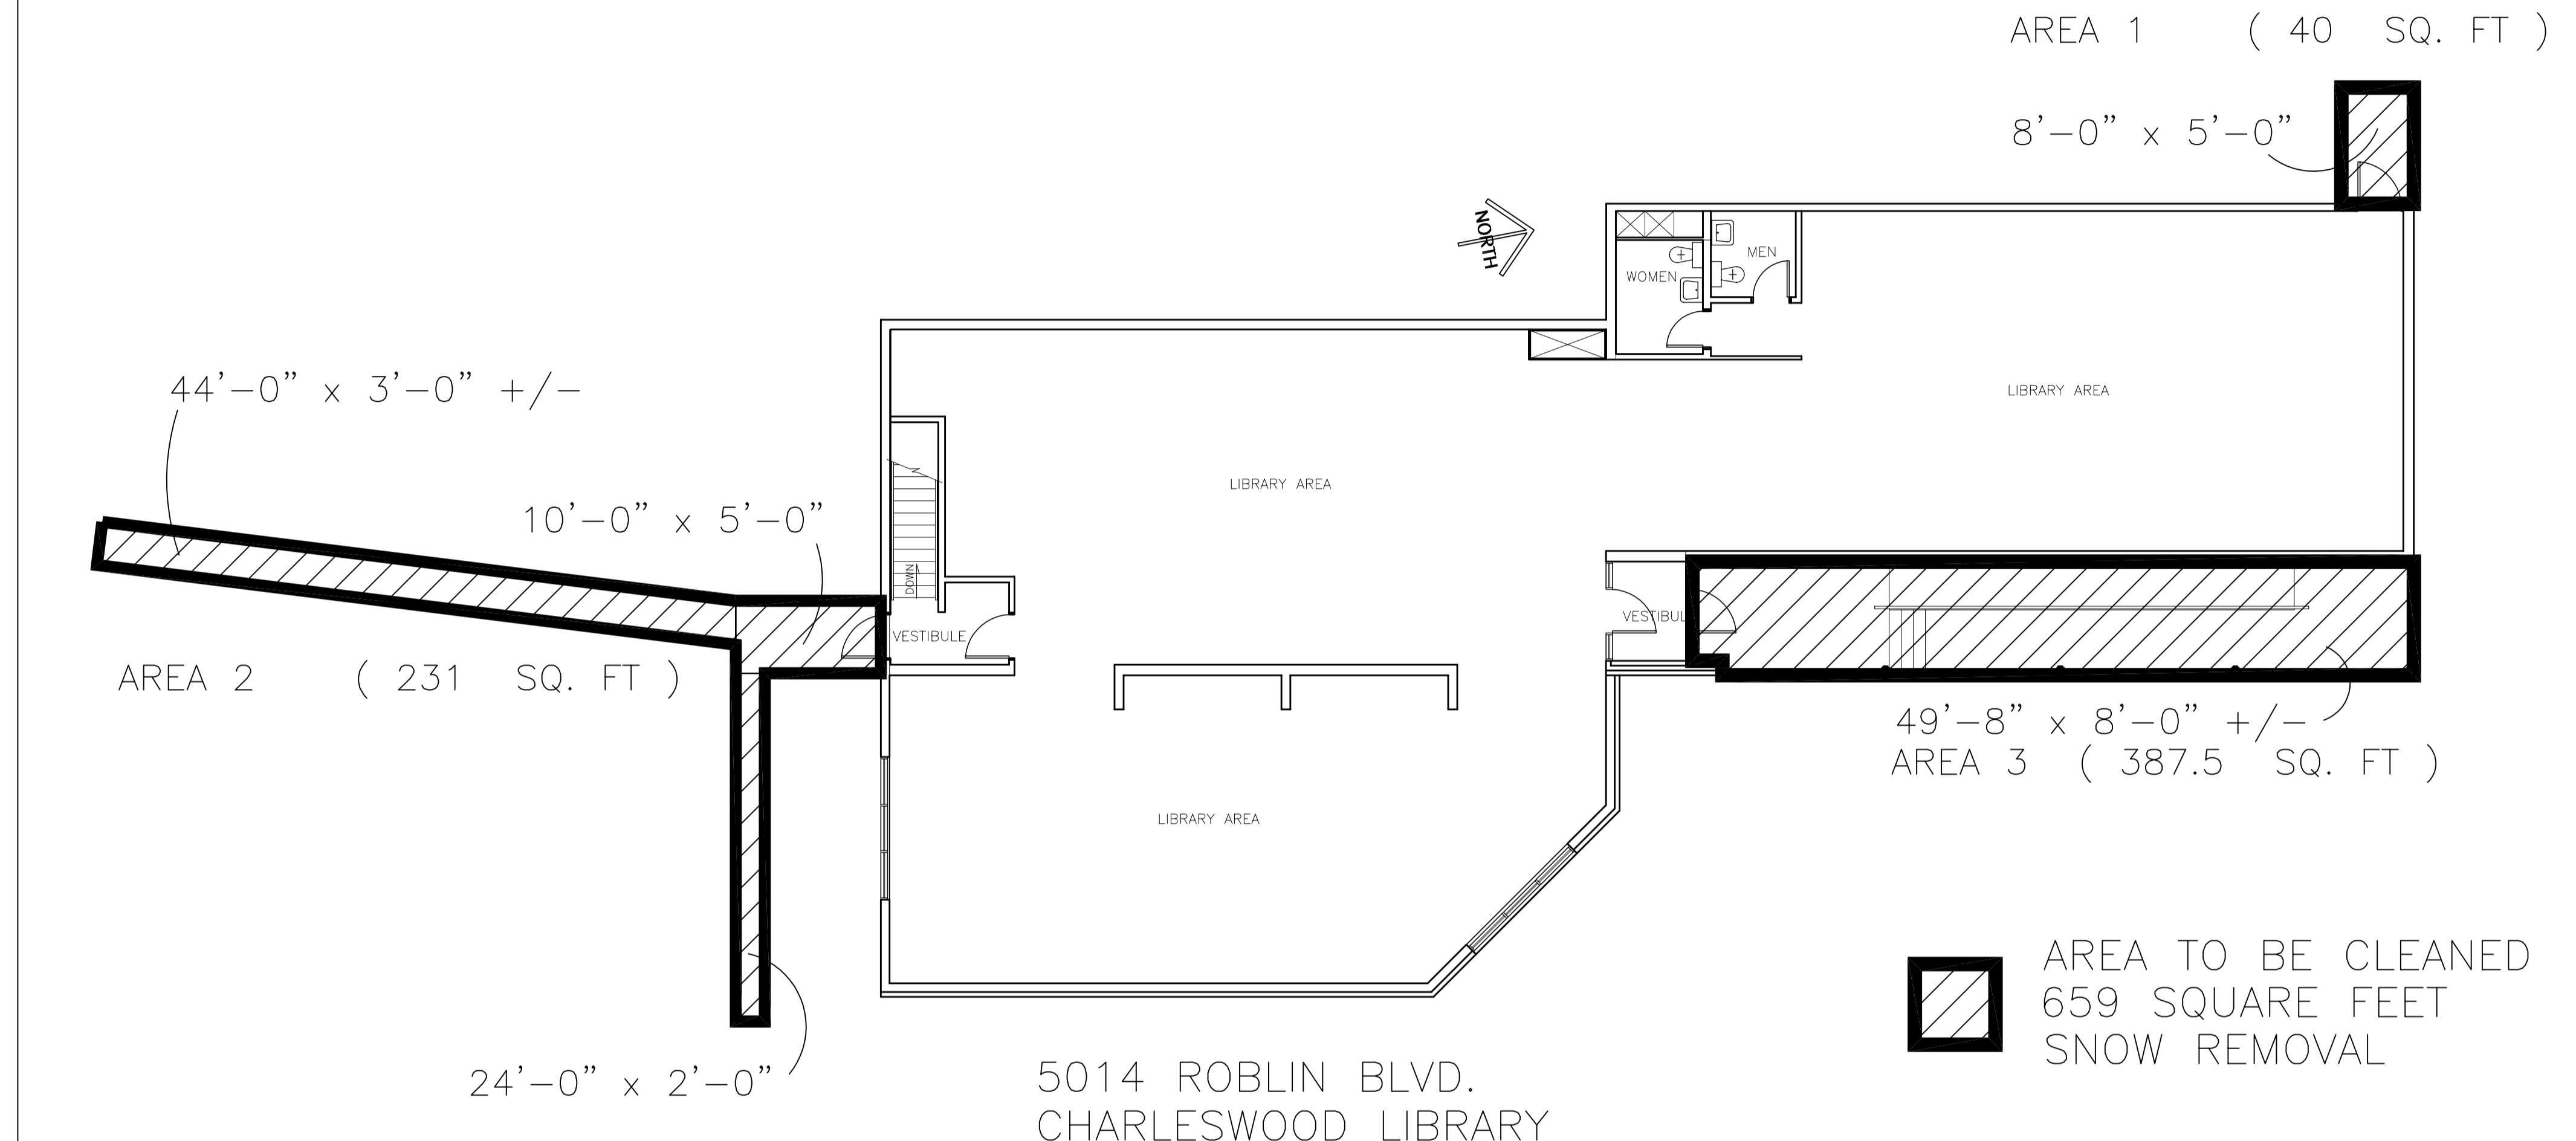

5014 ROBLIN BLVD.
 CHARLESWOOD LIBRARY

MAIN FLOOR PLAN

5014RBSP

SITE PLAN - SNOW REMOVAL
 SCALE: 1/8"=1'-0"

NO.	REVISION/DESCRIPTION	BY	DATE
SEALS			

DRAWN BY	CAD	CHECKED BY	APPROVED
DATE	YEAR,MM,DD	USER	APPROVAL

CITY OF WINNIPEG
 PLANNING, PROPERTY &
 DEVELOPMENT DEPARTMENT
 CIVIC ACCOMMODATIONS DIVISION
 300 - 65 GARRY ST. R3C 4K4

PROJECT
 CHARLESWOOD LIBRARY

5014 ROBLIN

SHEET TITLE
 SITE PLAN
 SNOW REMOVAL

SCALE	PROJECT NO.	SHEET NO.
AS SHOWN	XXXX-XXX	A1