


No.	PARTICULARS	DATE	BY
2	UP DATE BY PRO-PLAN	21.03.83	WEA
1	ADD NOTE	MAR 20 80	ER

CHECKED FOR:
 DESIGN
 DETAILS
 STRUCTURE
 MECHANICAL
 ELECTRICAL

PRINTING DATE
 12 MAR 80

DRAWN BY B.R.
 12 MAR 80

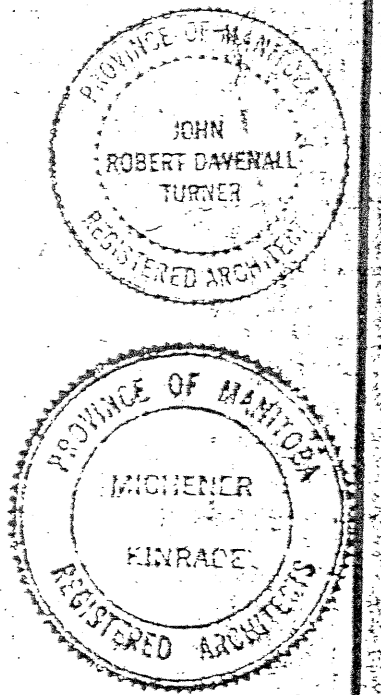

Drawings and specifications, as instruments of service are the property of the architect. The copyright in the same being reserved to them. No reproduction may be made without the permission of the architect, and when made, must bear their name. All plans to be returned. The contractor is to verify dimensions and data noted herein with conditions on the site and is held responsible for reporting any discrepancy to the architect for adjustment. This drawing is not to be used for building purpose until countersigned by

The WINNIPEG ARENA ARCHITECTS
 A Consortium of
 J.R.D. Turner Architects
 The LM Architectural Group
 453 Qu'Appelle Winnipeg
 204 942-1303

WINNIPEG ARENA EXPANSION PROJECT
 For THE WINNIPEG ENTERPRISES CORP.
 FLOOR PLAN LEVEL #3
 25'-10" ELEV.
 COMM. NO. 79109 DA4

LEVEL 25'-10"
 SCALE 1/16" = 1'-0"