


- NOTES:**
 1. SEE PLANS FOR SLAB REINFORCEMENT.
 2. SEE DWG WA-S0515 FOR BEAM AND COLUMN SCHEDULES.

F SECTION
 WA-S0101 1:50

WA-S0111, WA-S0121,
 WA-S0131, WA-S0141

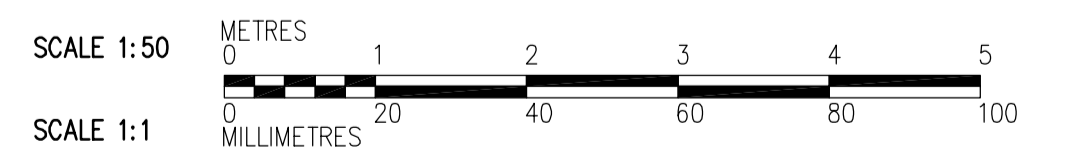

<p>APEGN Certificate of Authorization CH2M HILL Canada Ltd. No. 1441 Expiry: April 30, 2006</p>	<p>Frederickson Cooper ARCHITECTS</p>		<p>EarthTech A Geo International Ltd. Company</p>		ENGINEER'S SEAL ORIGINAL SIGNED BY D. KRUGER 2006/02/06	<p>THE CITY OF WINNIPEG WATER AND WASTE DEPARTMENT ENGINEERING DIVISION</p>
	DESIGNED BY MC CHECKED BY AP		DRAWN BY RL APPROVED BY DJT		CONSULTANT DRAWING NO. WA-S0206	
	SCALE: 1:50		RELEASED FOR CONSTRUCTION BY: R. SOROKOWSKI			
	NO. REVISIONS DATE BY		DATE 2005/08/04 DATE 2006/02/08		WATER TREATMENT PLANT ADMINISTRATION FOUNDATIONS AND CONCRETE STRUCTURES STRUCTURAL ADMINISTRATION AREA SECTION	