



- NOTES:**
1. PARAPET WALLS TO BE PROVIDED IN SEPARATE CONTRACT ALONG ALL EXTERIOR WALLS AND ALONG ALL EXPANSION JOINTS. FOR DOWEL DETAIL SEE **4** WB-S0464
 2. DESIGN SNOW LOAD AS NOTED. **4** WB-S0464
 3. SUPERIMPOSED DEAD LOAD IS 1.0 kPa. **6** WB-S0464
 4. CONNECTIONS BETWEEN TEES TO BE SPACED BY PRECAST SUPPLIER AS PER LOADS. SEE **6** WB-S0464
 5. CAST-IN PLACE ANGLE IN UPSTAND BEAM DESIGNED AND SUPPLIED BY PRECAST SUPPLIER, AND INSTALLED BY GENERAL CONTRACTOR. SEE **6** WB-S0464
 6. NOTE THAT **5** WB-S0464 MAY BE USED TO SUPPORT LIGHT FIXTURES INSTALLED UNDER SEPARATE CONTRACT. COORDINATE NUMBER AND LOCATION.
 7. PROVIDE 20mm Ø SLEEVES IN ALL DOUBLE TEE STEMS 1200mm C/C.
 8. REFER TO "GENERAL NOTES" ON DRAWING WM-S9002 FOR OPENINGS AND BLOCK OUTS NOT IDENTIFIED ON THIS DRAWING.

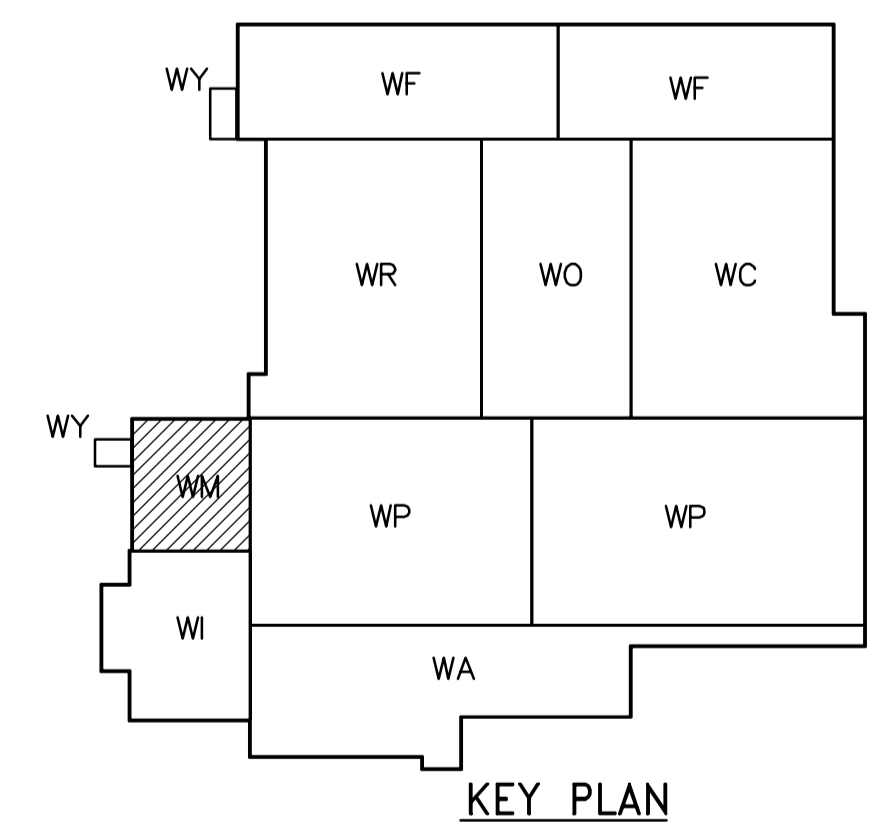

ROOF PLAN
1:100

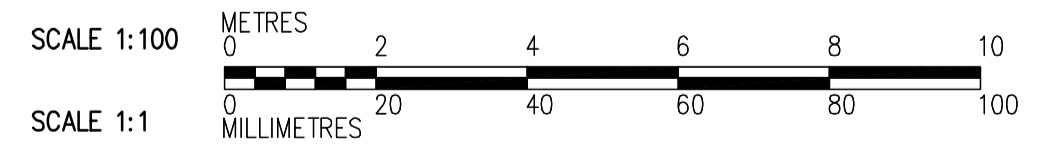

<p>APEGN Certificate of Authorization CH2M HILL Canada Ltd. No. 1441 Expiry: April 30, 2006</p>	<p>Frederickson Cooper ARCHITECTS</p>	<p>EarthTech A Tyco International Ltd. Company</p>	ENGINEER'S SEAL	<p>THE CITY OF WINNIPEG WATER AND WASTE DEPARTMENT ENGINEERING DIVISION</p>	
			DESIGNED BY: DK CHECKED BY: AP DRAWN BY: RL/PM APPROVED BY: DJT SCALE: 1:100 RELEASED FOR CONSTRUCTION BY: R. SOROKOWSKI DATE: 2005/09/15		ORIGINAL SIGNED BY: D. KRUGER DATE: 2006/02/06 CONSULTANT DRAWING NO.: WM-S0146
B.M. ELEV.		NO. REVISIONS DATE BY		01 583-2005 ADDENDUM 3 06/03/10 EL 00 ISSUED FOR TENDER 2006/02/03 DK	