


F SECTION
WP-F0106 1:50

WP-S0122, WP-S0132
WP-S0142, WP-S0147

- NOTES:**
- SEE DWGS WP-S0111 TO WP-S0132 FOR SLAB REINFORCING AND WALL ADDITIONAL REBARS, UNO.
 - SEE DWG WP-S0515 FOR BEAM AND COLUMN SCHEDULES.

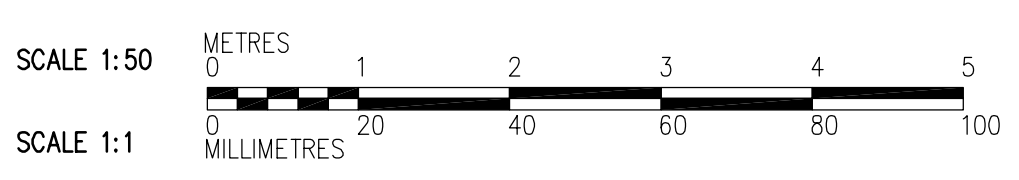

<p>APEGN Certificate of Authorization CH2M HILL Canada Ltd. No. 1441 Expiry: April 30, 2006</p>	<p>Frederickson Cooper ARCHITECTS</p>	<p>EarthTech A Tyco International Ltd. Company</p>	ENGINEER'S SEAL	<p>THE CITY OF WINNIPEG WATER AND WASTE DEPARTMENT ENGINEERING DIVISION</p>		
			DESIGNED BY: RZ		CHECKED BY: AP	ORIGINAL SIGNED BY: D. KRUGER
			DRAWN BY: CA		APPROVED BY: DJT	2006/02/06
			SCALE: 1:50		RELEASED FOR CONSTRUCTION BY: R. SOROKOWSKI	CONSULTANT DRAWING NO. WP-S0210
<p>NO. REVISIONS DATE BY DATE 2005/11/01 DATE 2006/02/08</p>			<p>WATER TREATMENT PLANT FLOCCULATION AND DAF FOUNDATIONS AND CONCRETE STRUCTURES</p>	<p>CITY FILE NUMBER</p> <p>SHEET OF</p> <p>CITY DRAWING NUMBER 1-060P-A-00210-001-0D</p>		
<p>STRUCTURAL FLOC/DAF AREA 2 SECTION</p>						