


FOR CONTINUATION, SEE DWG WA-S0205

**E SECTION**  
 WA-S0101 1:50  
 WA-S0111, WA-S0121,  
 WA-S0131, WA-S0141

- NOTES:**
- SEE PLANS FOR SLAB REINFORCEMENT.
  - SEE DWG WA-S0515 FOR BEAM AND COLUMN SCHEDULES.

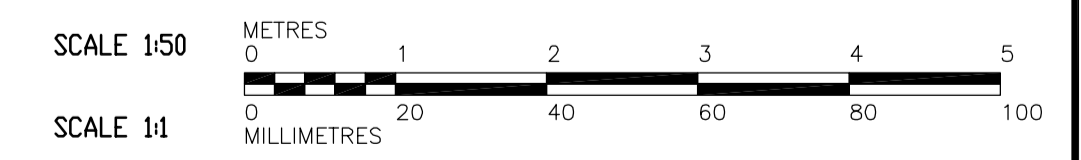

 Certificate of Authorization CH2M HILL Canada Ltd. No. 1441 Expiry: April 30, 2006	B.M. ELEV.	 Frederickson Cooper ARCHITECTS	 A Geo International Ltd. Company	ENGINEER'S SEAL ORIGINAL SIGNED BY D. KRUGER 2006/02/06	 THE CITY OF WINNIPEG WATER AND WASTE DEPARTMENT ENGINEERING DIVISION WATER TREATMENT PLANT ADMINISTRATION FOUNDATIONS AND CONCRETE STRUCTURES STRUCTURAL ADMINISTRATION AREA SECTION	CITY FILE NUMBER
	00 ISSUED FOR TENDER 2006/02/03 MC	DESIGNED BY MC CHECKED BY AP	DRAWN BY RL APPROVED BY DJT	CONSULTANT DRAWING NO. WA-S0204		SHEET OF
	NO. REVISIONS DATE BY	SCALE: 1:50 RELEASED FOR CONSTRUCTION BY: R. SOROKOWSKI	DATE 2005/08/04 DATE 2006/02/08	CITY DRAWING NUMBER 1-0601A-A-S0204-001-00D		
	DATE 2005/08/04	DATE 2006/02/08	DATE 2006/02/08	DATE 2006/02/08		