


- NOTES:**
1. SEE PLANS FOR SLAB REINFORCEMENT.
 2. SEE DWG WA-S0515 FOR BEAM AND COLUMN SCHEDULES.

F SECTION
WA-S0101 1:50

WA-S0111, WA-S0121,
WA-S0131, WA-S0141

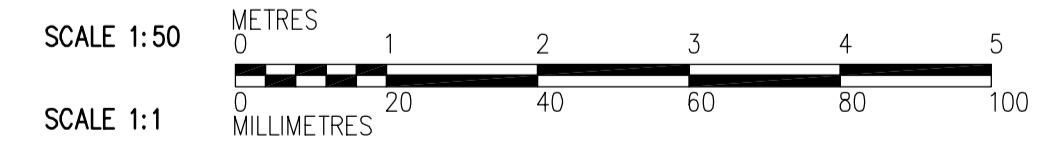

 Certificate of Authorization CH2M HILL Canada Ltd. No. 1441 Expiry: April 30, 2006	B.M. ELEV.	 Frederickson Cooper ARCHITECTS	 A Geo International Ltd. Company	ENGINEER'S SEAL	 THE CITY OF WINNIPEG WATER AND WASTE DEPARTMENT ENGINEERING DIVISION WATER TREATMENT PLANT ADMINISTRATION FOUNDATIONS AND CONCRETE STRUCTURES STRUCTURAL ADMINISTRATION AREA SECTION	CITY FILE NUMBER		
				DESIGNED BY MC		CHECKED BY AP	ORIGINAL SIGNED BY D. KRUGER	SHEET OF
				DRAWN BY RL		APPROVED BY DJT	2006/02/06	CITY DRAWING NUMBER
		SCALE: 1:50	RELEASED FOR CONSTRUCTION BY: R. SOROKOWSKI	CONSULTANT DRAWING NO. WA-S0206	1-0601A-A-S0206-001-00D			
	00 ISSUED FOR TENDER 2006/02/03 MC	DATE 2005/08/04	DATE 2006/02/08					