


PLAN AT ELEVATION 245.000
1:100

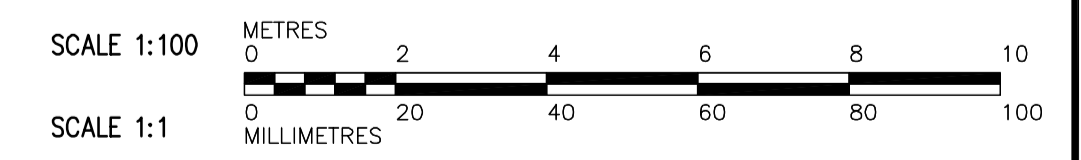

<p>APEGN Certificate of Authorization CH2M HILL Canada Ltd. No. 1441 Expiry: April 30, 2006</p>	<p>CH2MHILL Frederickson Cooper ARCHITECTS</p>	<p>EarthTech A Geo International Ltd. Company</p>	ENGINEER'S SEAL	<p>THE CITY OF WINNIPEG WATER AND WASTE DEPARTMENT ENGINEERING DIVISION</p>	CITY FILE NUMBER		
			DESIGNED BY TB/PW		CHECKED BY LS	ORIGINAL SIGNED BY P. WÖBMA	SHEET OF
			DRAWN BY TAR/EK		APPROVED BY DJT	2006/02/06	CITY DRAWING NUMBER
			SCALE: 1:100		RELEASED FOR CONSTRUCTION BY: R. SOROKOWSKI	CONSULTANT DRAWING NO. WF-M9131	1-0607-A-M9131-001-00D
00 ISSUED FOR TENDER	2006/02/03 PW	2005/07/08	2006/02/08	WATER TREATMENT PLANT FILTRATION FOUNDATION AND CONCRETE STRUCTURES			
NO. REVISIONS	DATE	BY	DATE	PROCESS MECHANICAL PIPE EMBEDS FILTRATION AREA 1 THIRD FLOOR PLAN			