


- NOTES:**
- SEE DWGS WP-S0111 TO WP-S0132 FOR SLAB REINFORCING AND WALL ADDITIONAL REBARS, UNO.
 - SEE DWG WP-S0515 FOR BEAM AND COLUMN SCHEDULES.

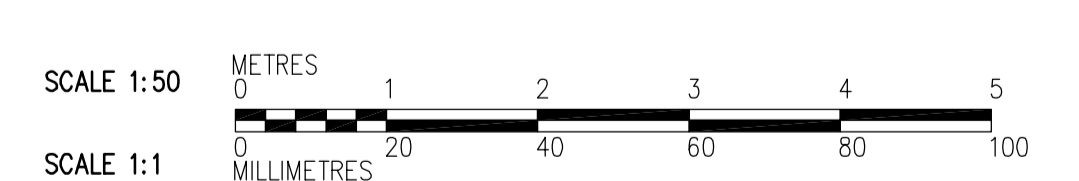

<p>Certificate of Authorization CH2M HILL Canada Ltd. No. 1441 Expiry: April 30, 2006</p>					ENGINEER'S SEAL ORIGINAL SIGNED BY D. KRUGER 2006/02/06		<p>THE CITY OF WINNIPEG WATER AND WASTE DEPARTMENT ENGINEERING DIVISION</p> <p>WATER TREATMENT PLANT FLOCCULATION AND DAF FOUNDATIONS AND CONCRETE STRUCTURES</p> <p>STRUCTURAL FLOC/DAF AREA 2 SECTION</p>	CITY FILE NUMBER SHEET OF CITY DRAWING NUMBER 1-060P-A-S0202-001-00D
	DESIGNED BY: RZ CHECKED BY: AP		APPROVED BY: DJT		CONSULTANT DRAWING NO. WP-S0202			
	DRAWN BY: RL SCALE: 1:50		RELEASED FOR CONSTRUCTION BY: R. SOROKOWSKI					
	00 ISSUED FOR TENDER 2006/02/03 RZ NO. REVISIONS DATE BY		DATE 2005/07/27 DATE 2006/02/08					