


- NOTES:**
- SEE DWGS WP-S0111 TO WP-S0132 FOR SLAB REINFORCING AND WALL ADDITIONAL REBARS, UNO.
 - SEE DWG WP-S0515 FOR BEAM AND COLUMN SCHEDULES.
 - FOR WALL AND FTG REINF SEE SECTION D, TYP
- NOT IN CONTRACT

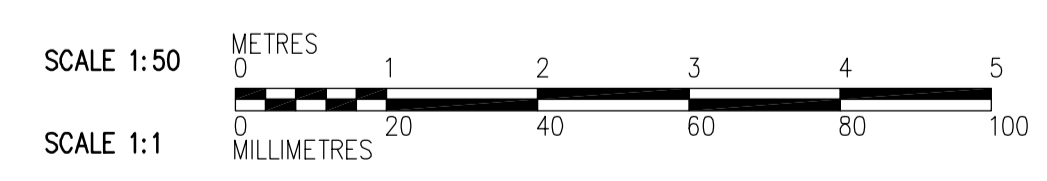

 Certificate of Authorization CH2M HILL Canada Ltd. No. 1441 Expiry: April 30, 2006	B.M. ELEV. _____	 Frederickson Cooper ARCHITECTS	 A Veolia International Ltd. Company	ENGINEER'S SEAL ORIGINAL SIGNED BY D. KRUGER 2006/02/06	 THE CITY OF WINNIPEG WATER AND WASTE DEPARTMENT ENGINEERING DIVISION WATER TREATMENT PLANT FLOCCULATION AND DAF FOUNDATIONS AND CONCRETE STRUCTURES STRUCTURAL FLOC/DAF AREA 1 SECTION	CITY FILE NUMBER _____
	00 ISSUED FOR TENDER 2006/02/03 RZ	DESIGNED BY RZ DRAWN BY CA SCALE: 1:50	CHECKED BY AP APPROVED BY DJT RELEASED FOR CONSTRUCTION BY: R. SOROKOWSKI	CONSULTANT DRAWING NO. WP-S0203		SHEET OF _____
	NO. REVISIONS DATE BY DATE 2005/11/01 DATE 2006/02/08	DATE 2005/11/01	DATE 2006/02/08	CITY DRAWING NUMBER 1-060P-A-S0203-001-00D		