


E SECTION
WP-F0105 1:50

WP-S0121, WP-S0131
WP-S0141, WP-S0146

- NOTES:**
- SEE DWGS WP-S0111 TO WP-S0132 FOR SLAB REINFORCING AND WALL ADDITIONAL REBARS, UNO.
 - SEE DWG WP-S0515 FOR BEAM AND COLUMN SCHEDULES.

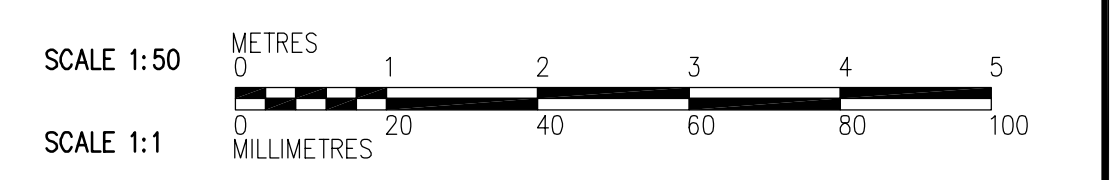

<p>APEGN Certificate of Authorization CH2M HILL Canada Ltd. No. 1441 Expiry: April 30, 2006</p>	<p>Frederickson Cooper ARCHITECTS</p>	<p>EarthTech A Geo International Ltd. Company</p>	ENGINEER'S SEAL	<p>THE CITY OF WINNIPEG WATER AND WASTE DEPARTMENT ENGINEERING DIVISION</p>																		
			DESIGNED BY: RZ		CHECKED BY: AP	ORIGINAL SIGNED BY: D. KRUGER																
			DRAWN BY: RL		APPROVED BY: DJT	2006/02/06																
			SCALE: 1:50		RELEASED FOR CONSTRUCTION BY: R. SOROKOWSKI	CONSULTANT DRAWING NO. WP-S0207																
<table border="1"> <thead> <tr> <th>NO.</th> <th>REVISIONS</th> <th>DATE</th> <th>BY</th> <th>DATE</th> <th>BY</th> </tr> </thead> <tbody> <tr> <td>00</td> <td>ISSUED FOR TENDER</td> <td>2006/02/03</td> <td>RZ</td> <td></td> <td></td> </tr> <tr> <td></td> <td></td> <td></td> <td></td> <td>2005/07/27</td> <td></td> </tr> </tbody> </table>			NO.	REVISIONS	DATE	BY	DATE	BY	00	ISSUED FOR TENDER	2006/02/03	RZ							2005/07/27		WATER TREATMENT PLANT FLOCCULATION AND DAF FOUNDATIONS AND CONCRETE STRUCTURES STRUCTURAL FLOC/DAF AREA 1 SECTION	CITY FILE NUMBER SHEET OF CITY DRAWING NUMBER 1-060P-A-S0207-001-00D
NO.	REVISIONS	DATE	BY	DATE	BY																	
00	ISSUED FOR TENDER	2006/02/03	RZ																			
				2005/07/27																		