


- NOTES:**
- SEE DWG WP-S0121 AND WP-S0122 FOR ADDITIONAL WALL AND SLAB REINFORCING.
  - SEE DWG WP-S0515 FOR BEAM AND COLUMN SCHEDULES.

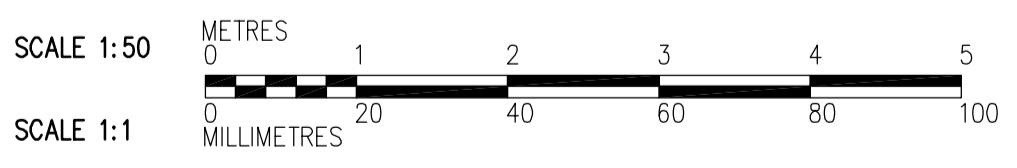

**H SECTION**  
 WP-F0106 1:50  
 WP-S0122, WP-S0132  
 WP-S0142, WP-S0147

<p><b>Certificate of Authorization</b>                  CH2M HILL Canada Ltd.                  No. 1441 Expiry: April 30, 2006</p>	B.M. ELEV.	<p>Frederickson Cooper                  ARCHITECTS</p>	<p>A Neo International Ltd. Company</p>	ENGINEER'S SEAL ORIGINAL SIGNED BY D. KRUGER 2006/02/06	<p><b>THE CITY OF WINNIPEG</b>                  WATER AND WASTE DEPARTMENT                  ENGINEERING DIVISION</p> <p>WATER TREATMENT PLANT                  FLOCCULATION AND DAF                  FOUNDATIONS AND CONCRETE STRUCTURES</p> <p>STRUCTURAL                  FLOC/DAF AREA 2                  SECTION</p>
	DESIGNED BY: RZ CHECKED BY: AP	DRAWN BY: RL APPROVED BY: DJT	SCALE: 1:50 RELEASED FOR CONSTRUCTION BY: R. SOROKOWSKI	CITY FILE NUMBER SHEET OF	
	00 ISSUED FOR TENDER 2006/02/03 RZ	DATE: 2005/07/27 DATE: 2006/02/08	CONSULTANT DRAWING NO. WP-S0215	CITY DRAWING NUMBER 1-060P-A-0215-001-00D	
	NO. REVISIONS	DATE BY	DATE	DATE	