




 

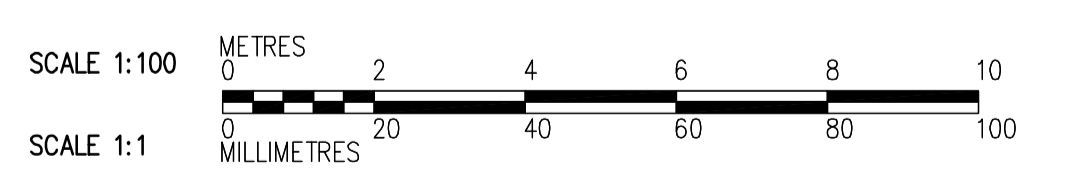

ROOF FRAMING PLAN
1:100

- NOTES:**
- FOR BEAM SCHEDULE SEE DWG WR-S0515.
 - PARAPET WALL TO BE PROVIDED AT ALL EXTERIOR WALLS AND ALONG ALL EXPANSION JOINTS. FOR DETAIL SEE  WB-S0464

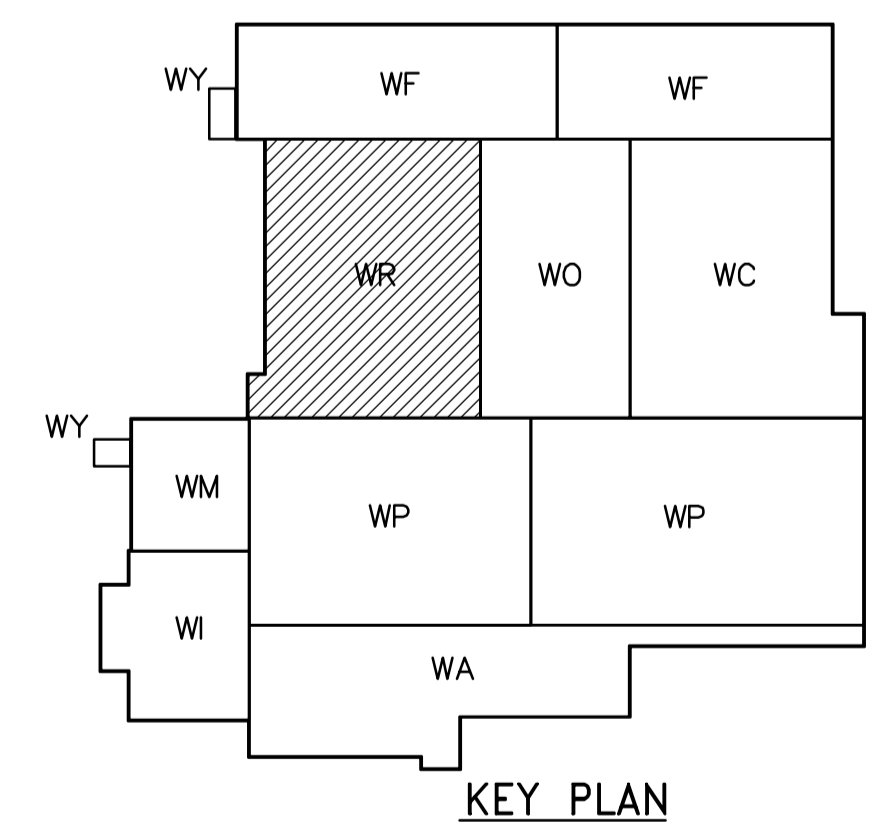

 Certificate of Authorization CH2M HILL Canada Ltd. No. 1441 Expiry: April 30, 2006	B.M. ELEV. _____ _____ _____ _____	 Frederickson Cooper ARCHITECTS	 A Neo International Ltd. Company	ENGINEER'S SEAL ORIGINAL SIGNED BY D. KRUGER 2006/02/06	 THE CITY OF WINNIPEG WATER AND WASTE DEPARTMENT ENGINEERING DIVISION WATER TREATMENT PLANT RESIDUALS HANDLING FOUNDATIONS AND CONCRETE STRUCTURES STRUCTURAL RESIDUALS HANDLING AREA ROOF FRAMING PLAN
	DESIGNED BY EL CHECKED BY AP	DRAWN BY RRL APPROVED BY DJT	SCALE: 1:100 RELEASED FOR CONSTRUCTION BY: R. SOROKOWSKI	CONSULTANT DRAWING NO. WR-S0141	
	00 ISSUED FOR TENDER 2006/02/03 EL	NO. REVISIONS DATE BY DATE 2005/06/28 DATE 2006/02/08	CITY FILE NUMBER SHEET OF	CITY DRAWING NUMBER 1-060R-A-8041-001-00D	