


311 ROSS AVE.


CODE

- 1. PENTHOUSE
 - 2. CHIMNEY
 - 3. AIR COND. UNITS
 - 4. SIGN SUPPORT
 - 5. VENTILATOR
 - 6. VENT PIPE
 - 7. DRAIN
 - 8. SKYLIGHT
 - 9. EAVESTROUGH
 - 10. FIRE WALL
 - 11. TANK
 - 12. STUB COLUMN
 - 13. GRAVEL STOP
 - 14. HATCH
 - 15. SCUPPER
 - 16. PITCH BOXES
 - 17. ANTENNA
 - 18. GUYWIRE
 - 19. CONDENSING UNIT
 - 20. MISC. DEMOLITION
 - 21. STACK TO BE CAP OFF
- ==== PARAPET

 AREA "A" (SEE A1)

 AREA "B"

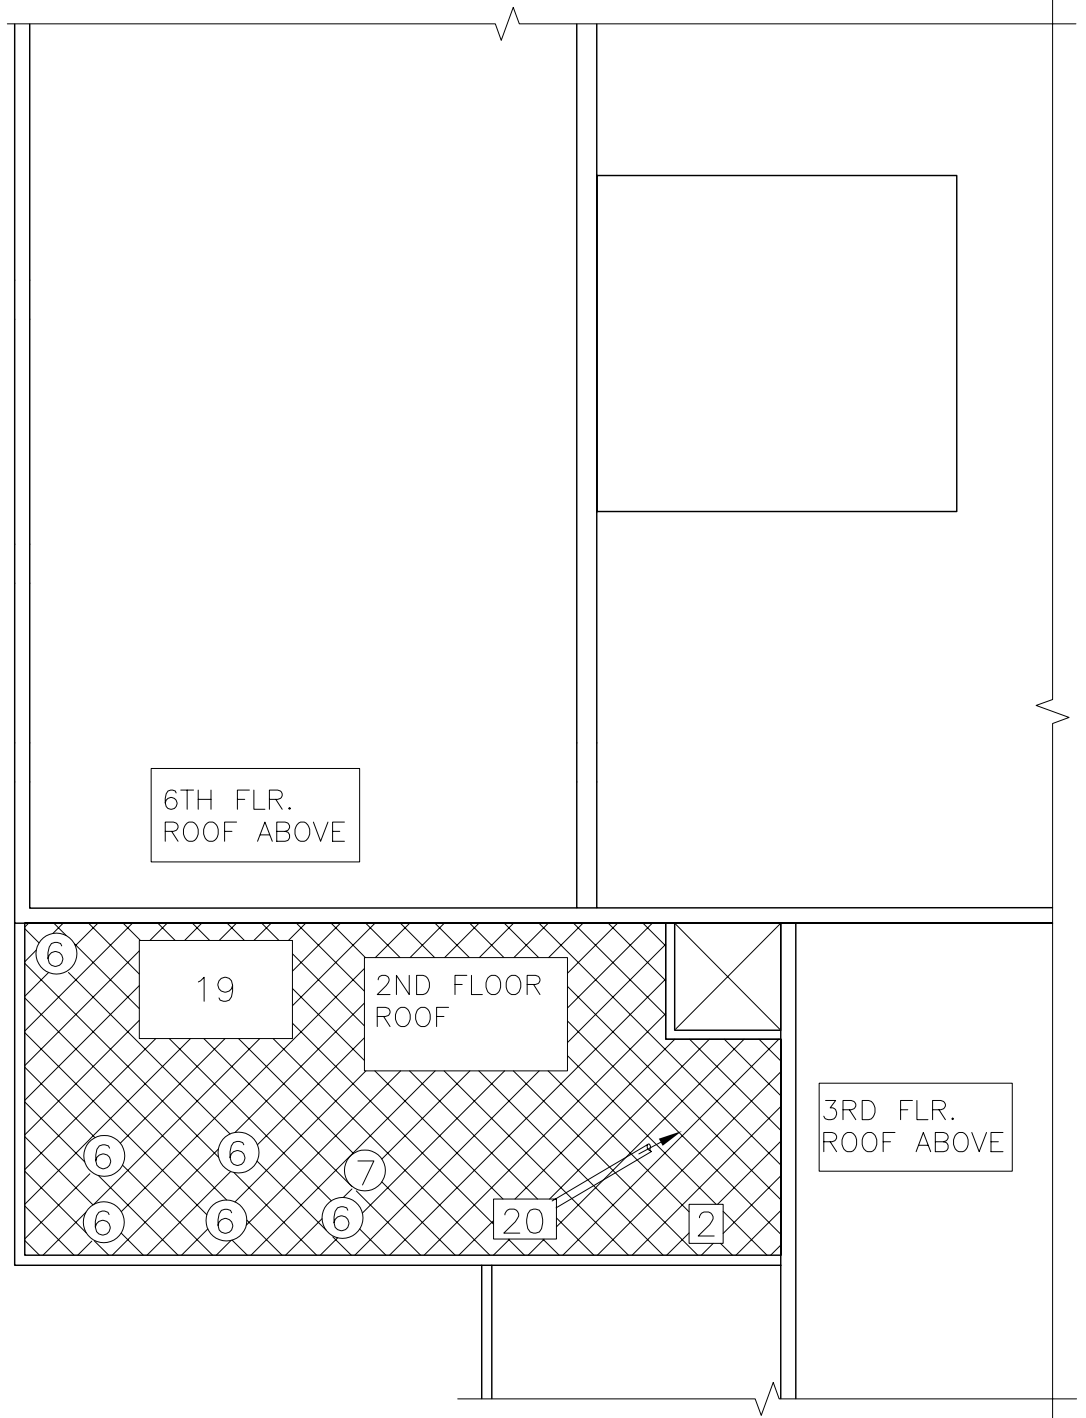

 CITY OF WINNIPEG PLANNING, PROPERTY & DEVELOPMENT DEPARTMENT CIVIC ACCOMMODATIONS DIVISION 300-65 GARRY STREET R3C 4K4		PROJECT SURPLUS STORAGE FACILITY ROOF UPGRADING & RELATED WORK 311 ROSS AVE.		SHEET TITLE 2ND FLOOR ROOF PLAN	
DRAWN BY	CHECKED BY	APPROVED BY	DATE	SCALE	SHEET NO.
DNJ	LOR	LOR	2005.10.31	1/16"=1'-0"	A2
			eFILE 2005106V0.dwg/A2	PROJECT NO. 2005-106	