


CATWALK FRAMING PLAN
1:75

- DRAWING NOTES:**
- COORDINATE REQUIREMENTS OF CATWALK AND MECHANICAL EQUIPMENT WITH JOIST SUPPLIER.
 - FOR PIPE LOCATION AND PENETRATION SEE MECHANICAL.
 - REFER TO DRAWINGS WS-S0425 TO WS-S0427 FOR STAIR DETAIL
 - REFER TO WS-S0402 FOR REMOVABLE GUARDRAIL FOR CATWALK.
 - FOR HANGER SUPPORT DETAILS SEE DWG. WS-S0128

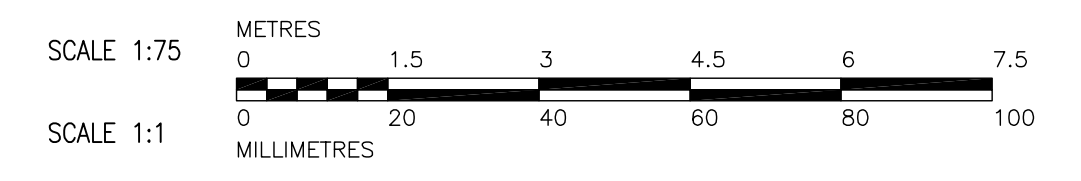

				ENGINEER'S SEAL ORIGINAL SIGNED BY A. POCHANART 2007/01/31		WATER AND WASTE DEPARTMENT ENGINEERING DIVISION	
DESIGNED BY: ARA CHECKED BY: AP		DRAWN BY: WDB APPROVED BY: AHL		CONSULTANT DRAWING NO. WS-S0125		WATER TREATMENT PLANT BULK CHEMICAL BUILDING SODIUM HYPOCHLORITE AND CHEMICAL STORAGE BUILDING	
SCALE: AS NOTED		RELEASED FOR CONSTRUCTION BY: R. SOROKOWSKI		STRUCTURAL CATWALK FRAMING PLAN		CITY FILE NUMBER SHEET OF CITY DRAWING NUMBER 1-06015-A-80125-001-02D	
NO. REVISIONS 02 792-2006 ADDENDUM 3 07/03/30 WDB 01 792-2006 ADDENDUM 2 07/03/22 WDB 00 ISSUED FOR TENDER 07/01/31 WDB		DATE BY 2006/09/01		DATE 2007/01/31			