




WEST ELEVATION ALONG GRID LINE S1
1:75

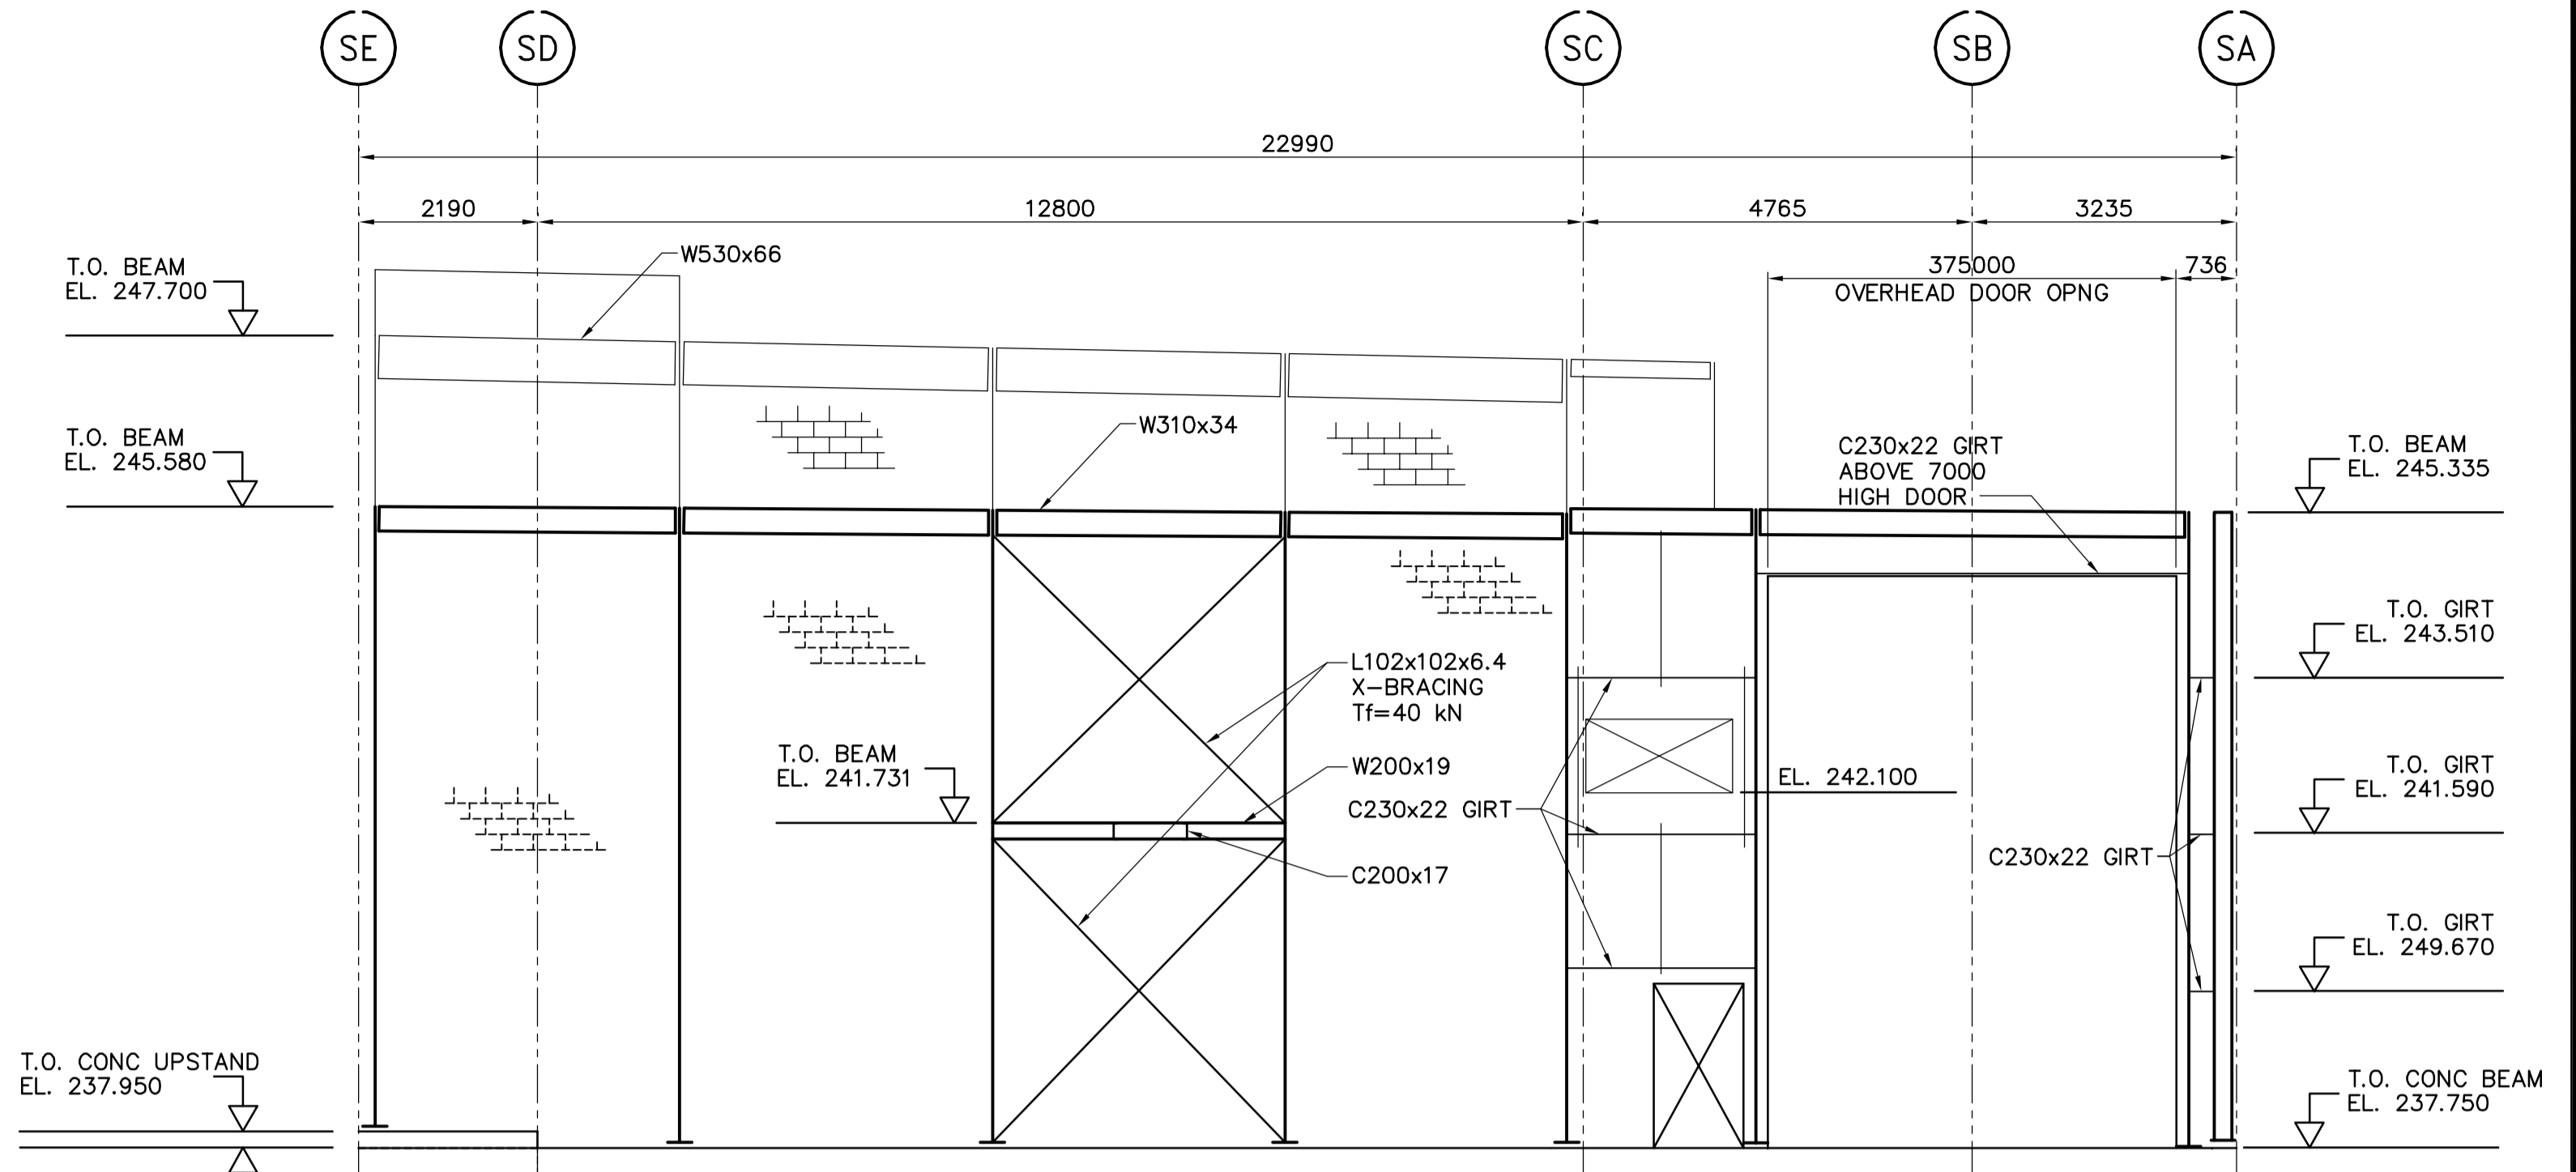


EAST ELEVATION ALONG GRID LINE S6
1:75

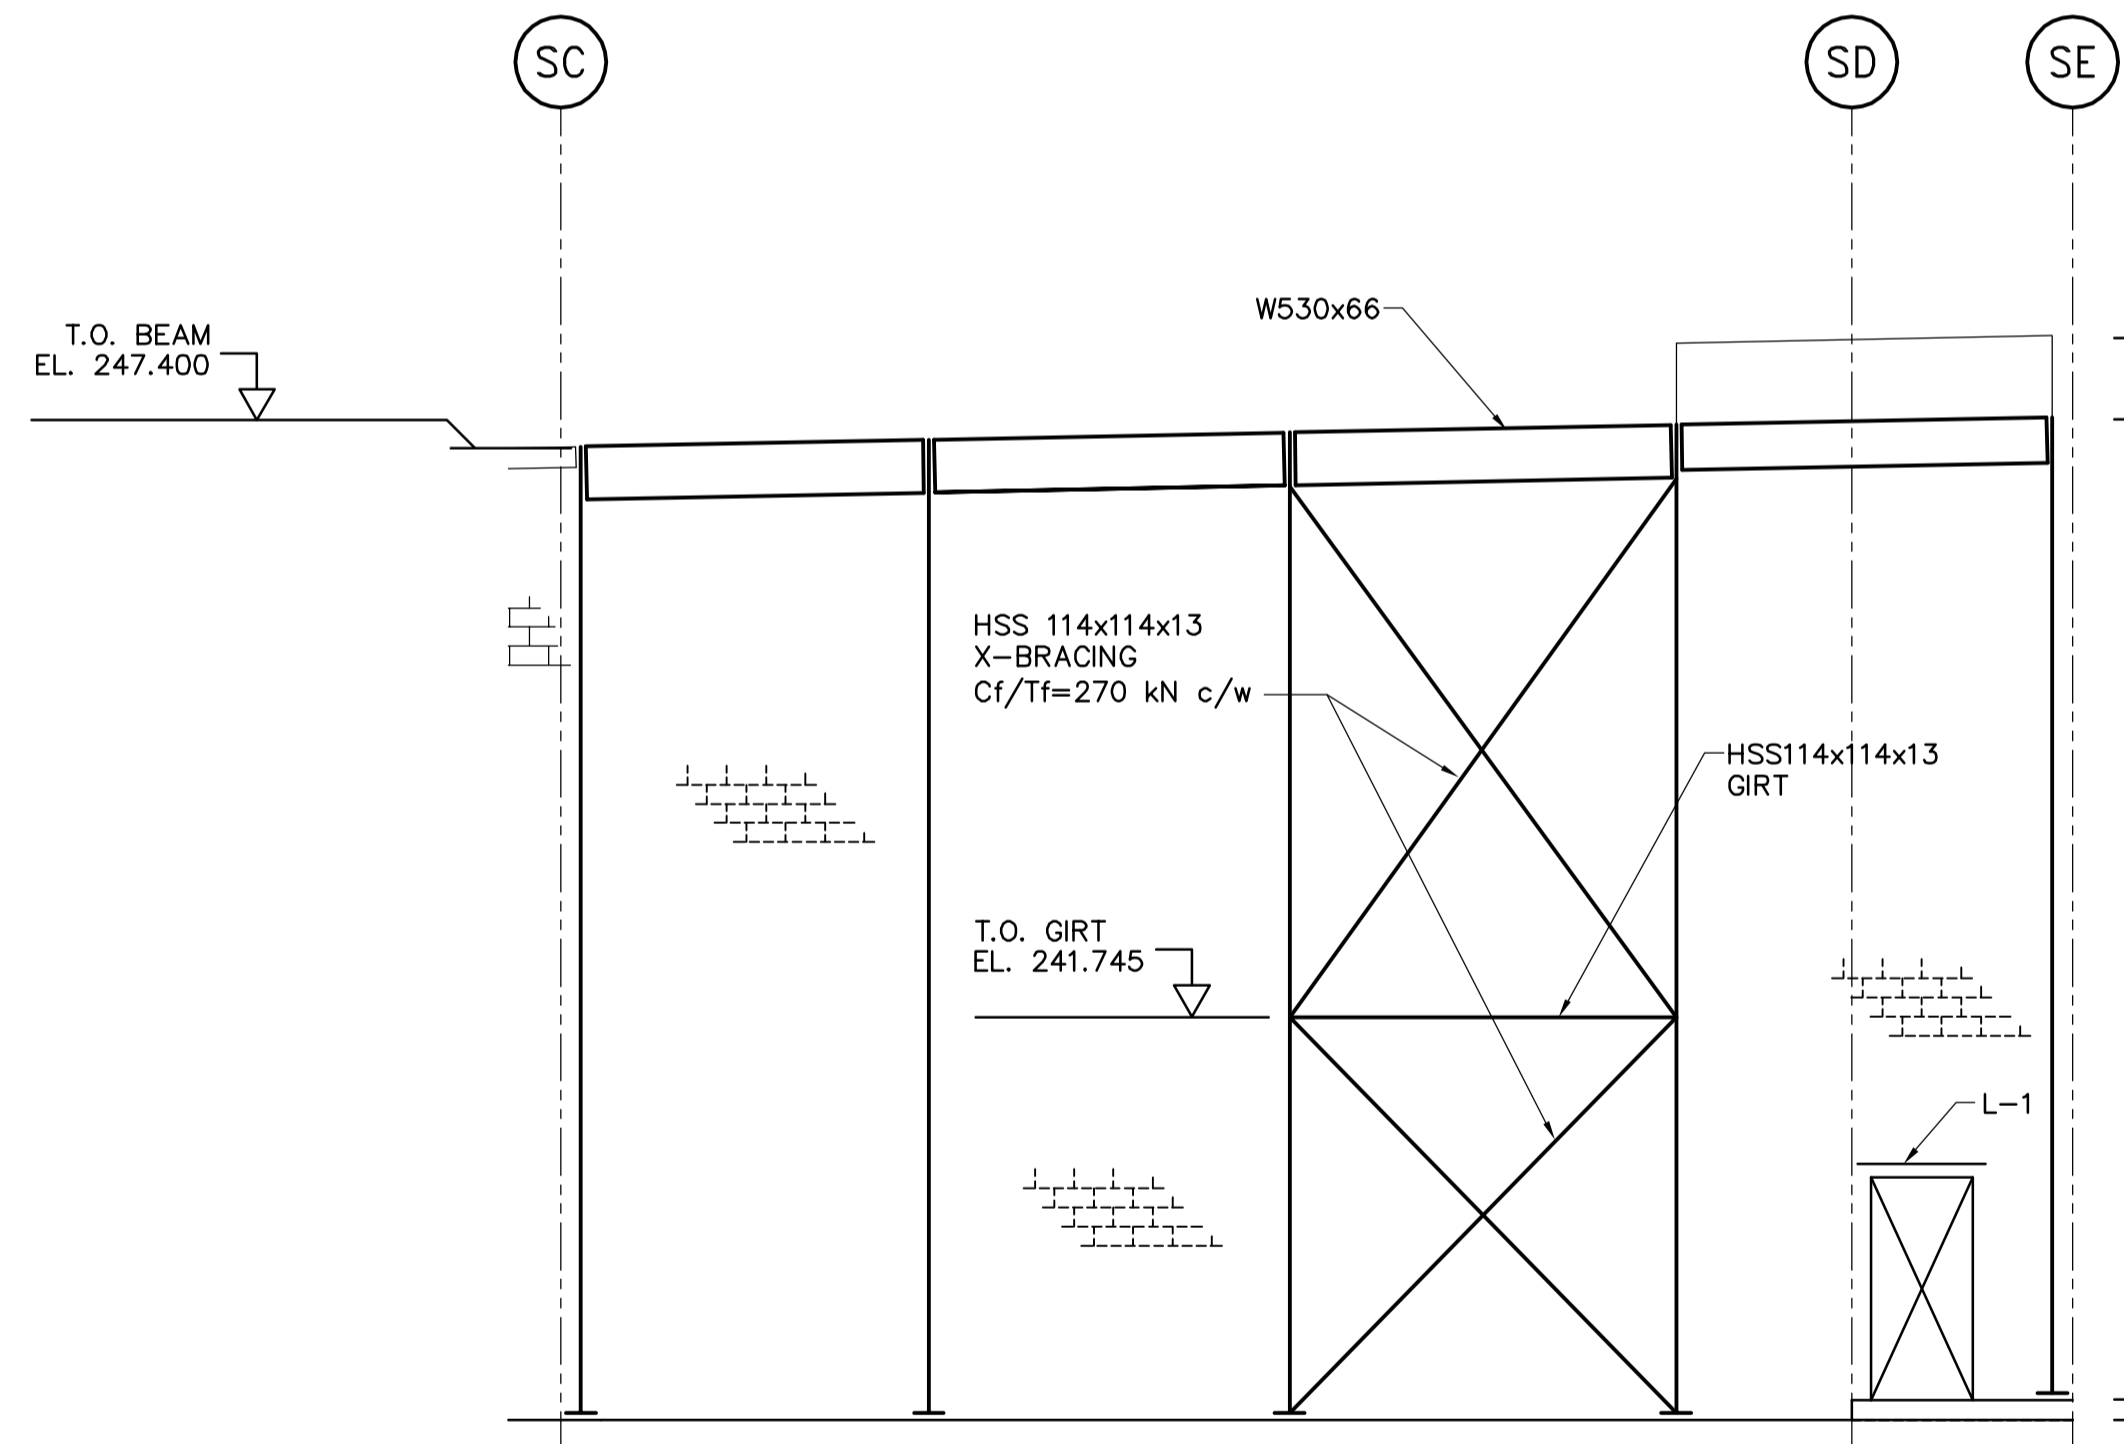

ELEVATION ALONG GRID LINE S2
1:75

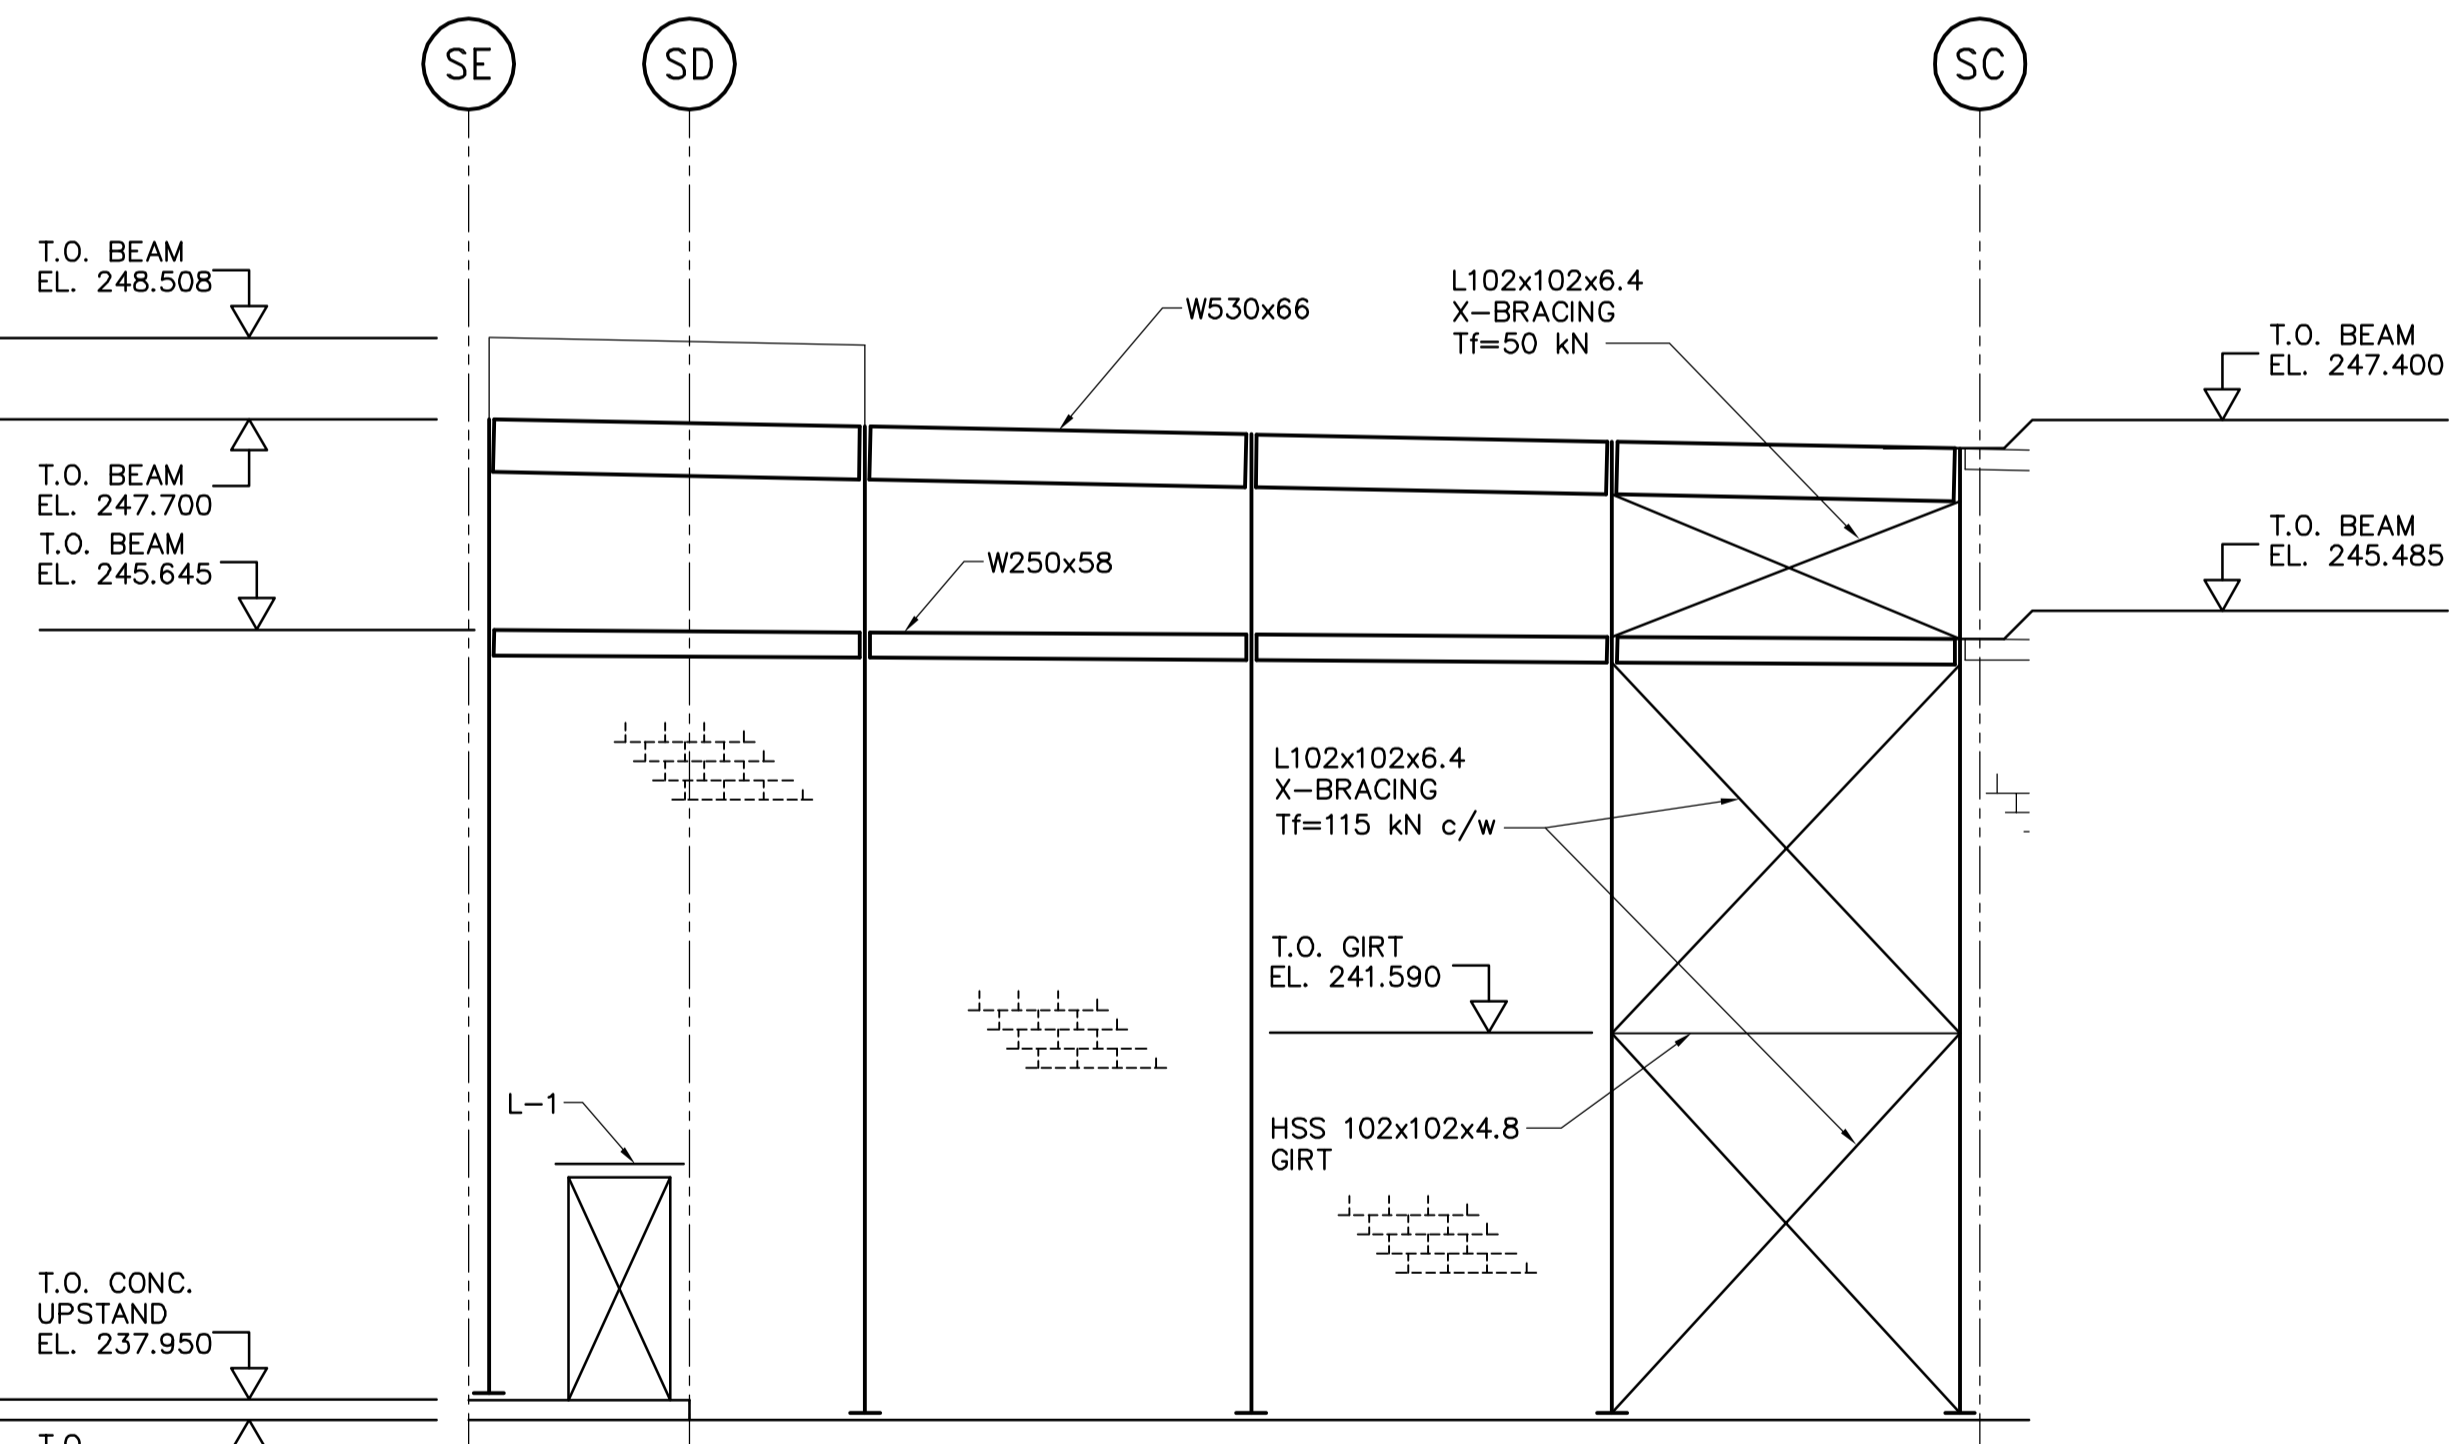

ELEVATION ALONG GRID LINE S5
1:75

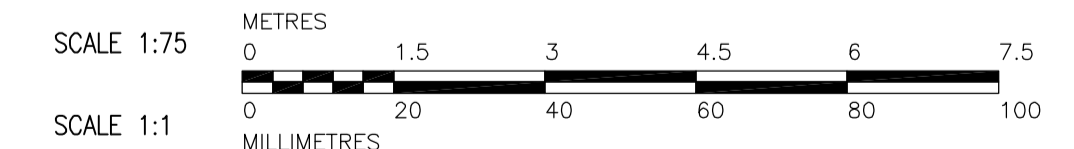

| | | | |
|------------|-------------------|----------|-----|
| B.M. ELEV. | | | |
| | | | |
| | | | |
| | | | |
| 00 | ISSUED FOR TENDER | 07/01/31 | WDB |
| NO. | REVISIONS | DATE | BY |

| | | | |
|---------------------------------------|------------|---------------------------------------|---------------|
| Frederickson Cooper ARCHITECTS | | A Tech International Ltd. Company | |
| DESIGNED BY | ARA | CHECKED BY | |
| DRAWN BY | NS | APPROVED BY | AHL |
| SCALE: | AS NOTED | RELEASED FOR CONSTRUCTION BY: | R. SOROKOWSKI |
| | DATE | DATE | DATE |
| | 2006/10/02 | 2007/01/26 | |

| |
|------------------------|
| ENGINEER'S SEAL |
| ORIGINAL SIGNED BY |
| A. POCHANART |
| 2007/01/31 |
| CONSULTANT DRAWING NO. |
| WS-S0301 |

| | |
|---|--------------------------------|
| THE CITY OF WINNIPEG WATER AND WASTE DEPARTMENT ENGINEERING DIVISION | |
| WATER TREATMENT PLANT BULK CHEMICAL BUILDING SODIUM HYPOCHLORITE AND CHEMICAL STORAGE BUILDING | |
| STRUCTURAL WEST & EAST ELEVATIONS | |
| CITY FILE NUMBER | |
| SHEET OF | |
| CITY DRAWING NUMBER | 1-06018-A-80301-001-00D |