




PLAN

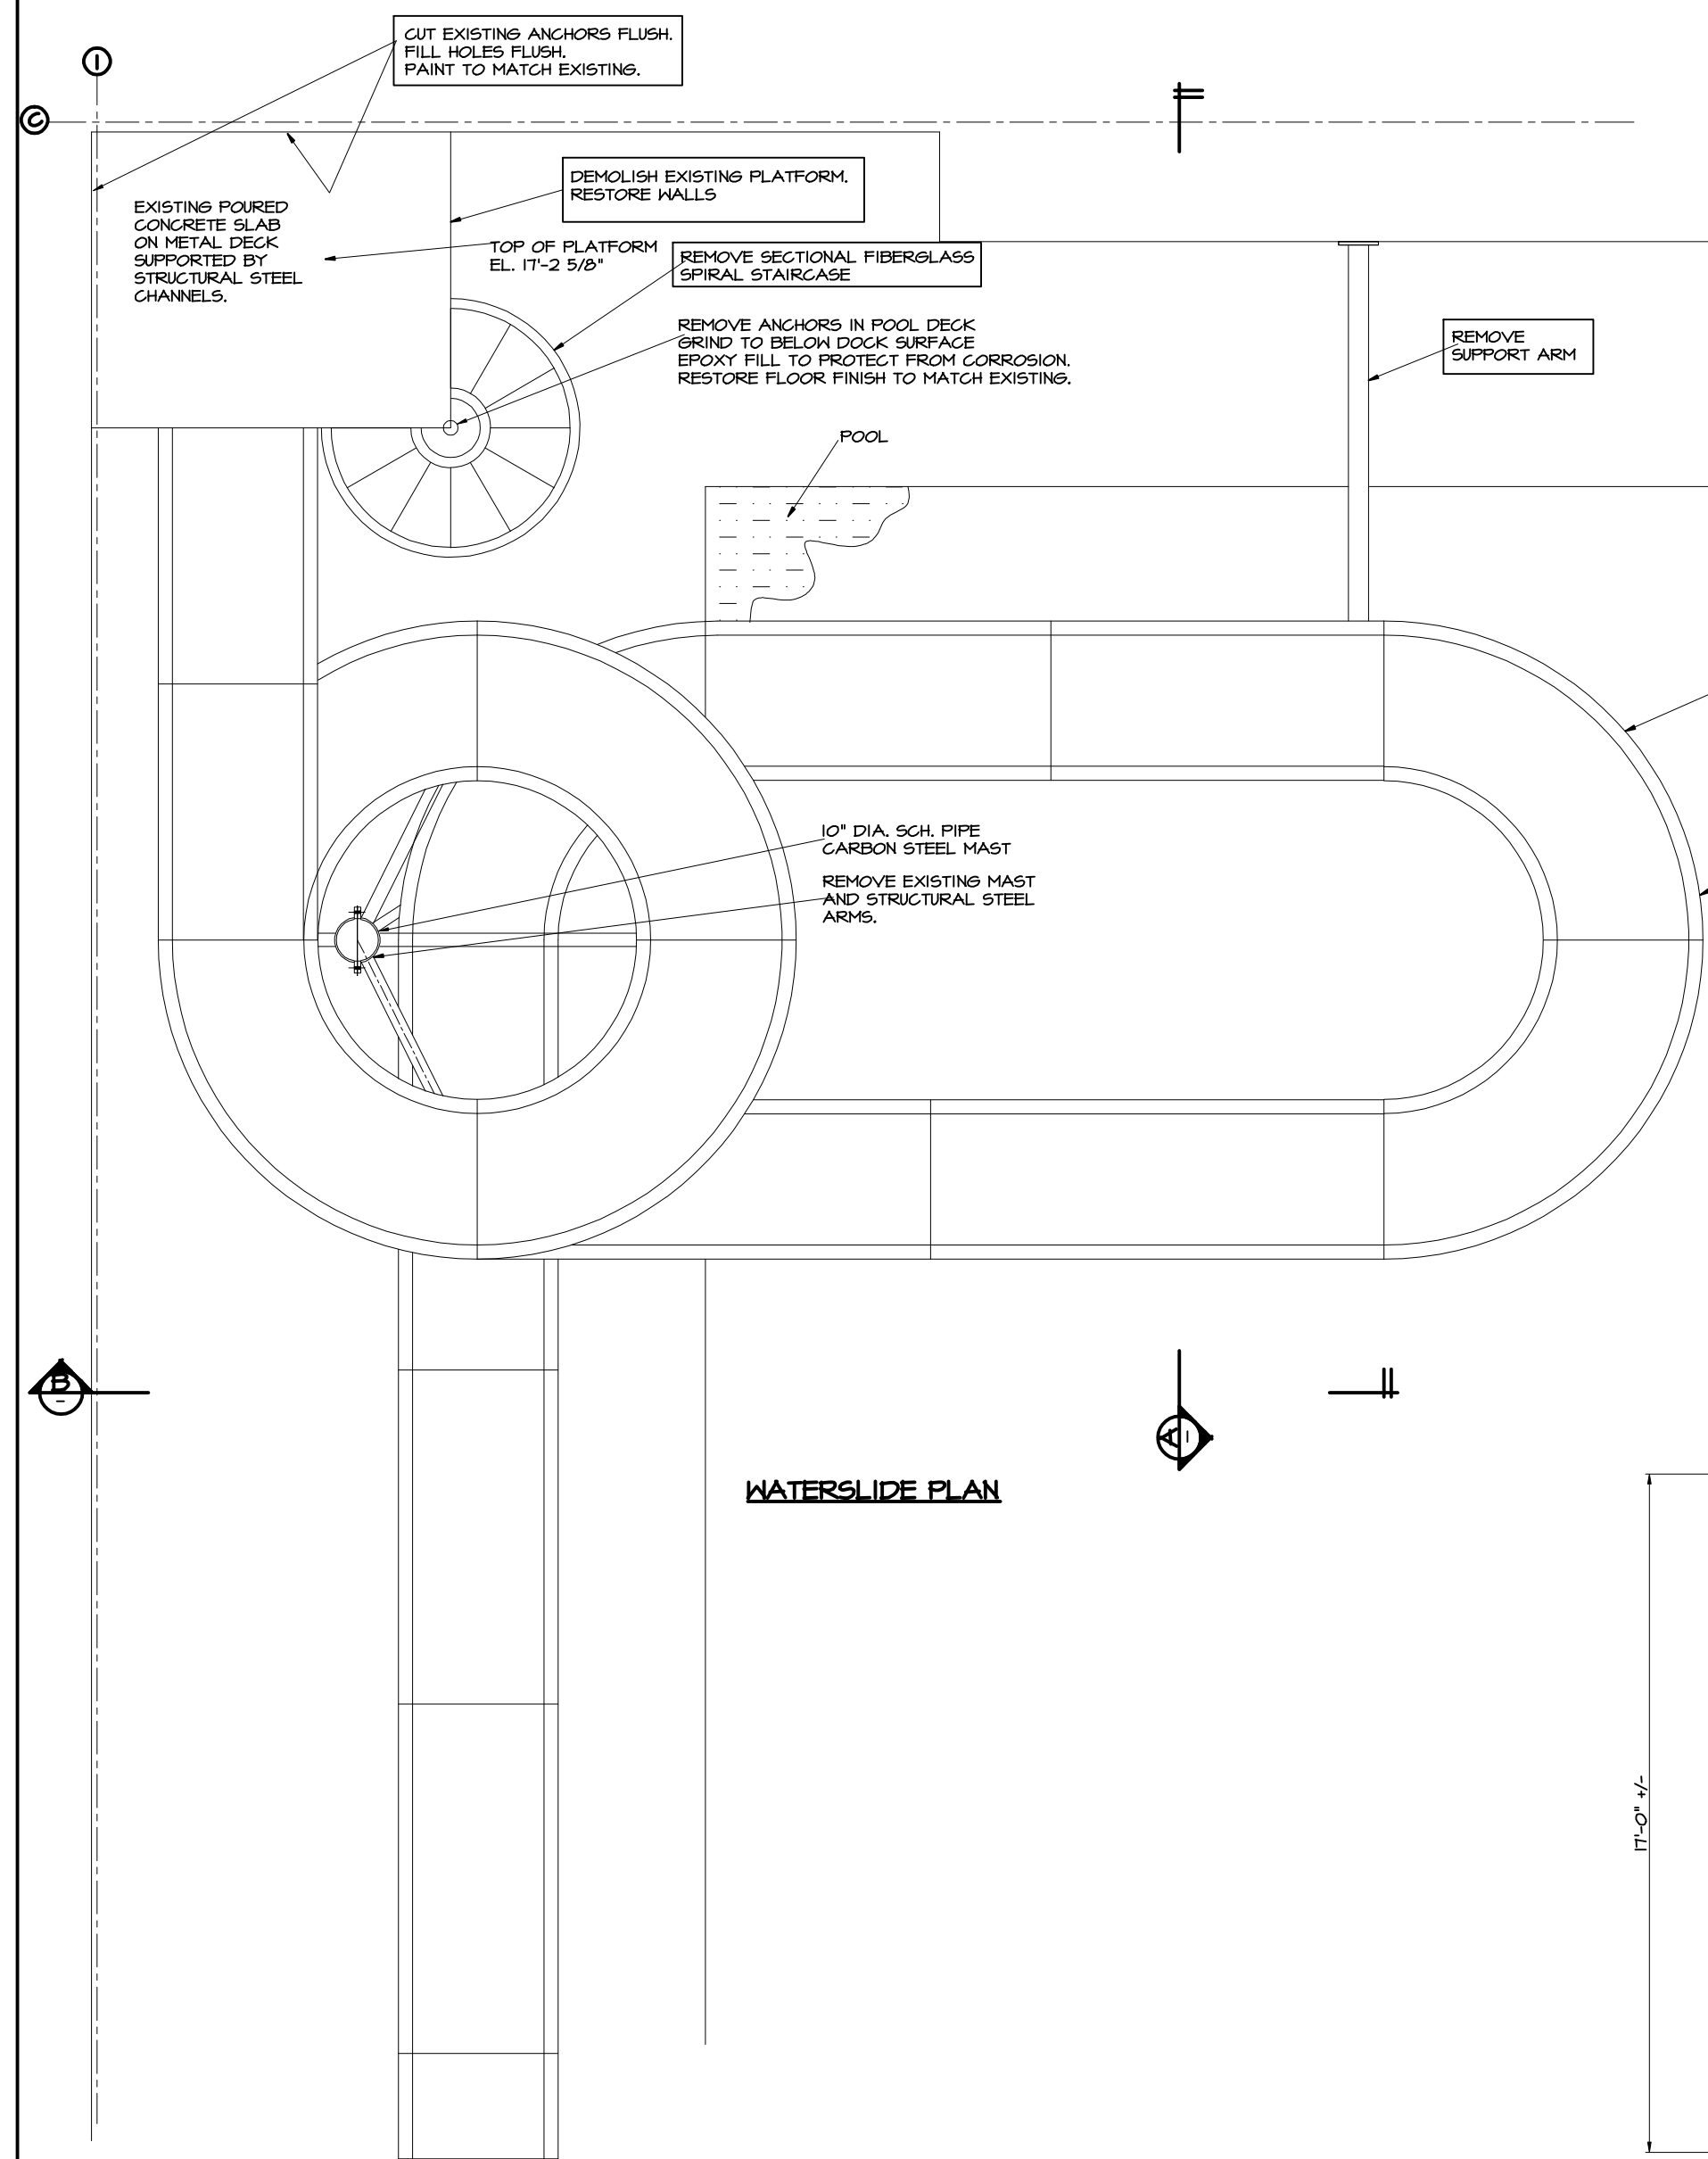


WATERSLIDE PLAN

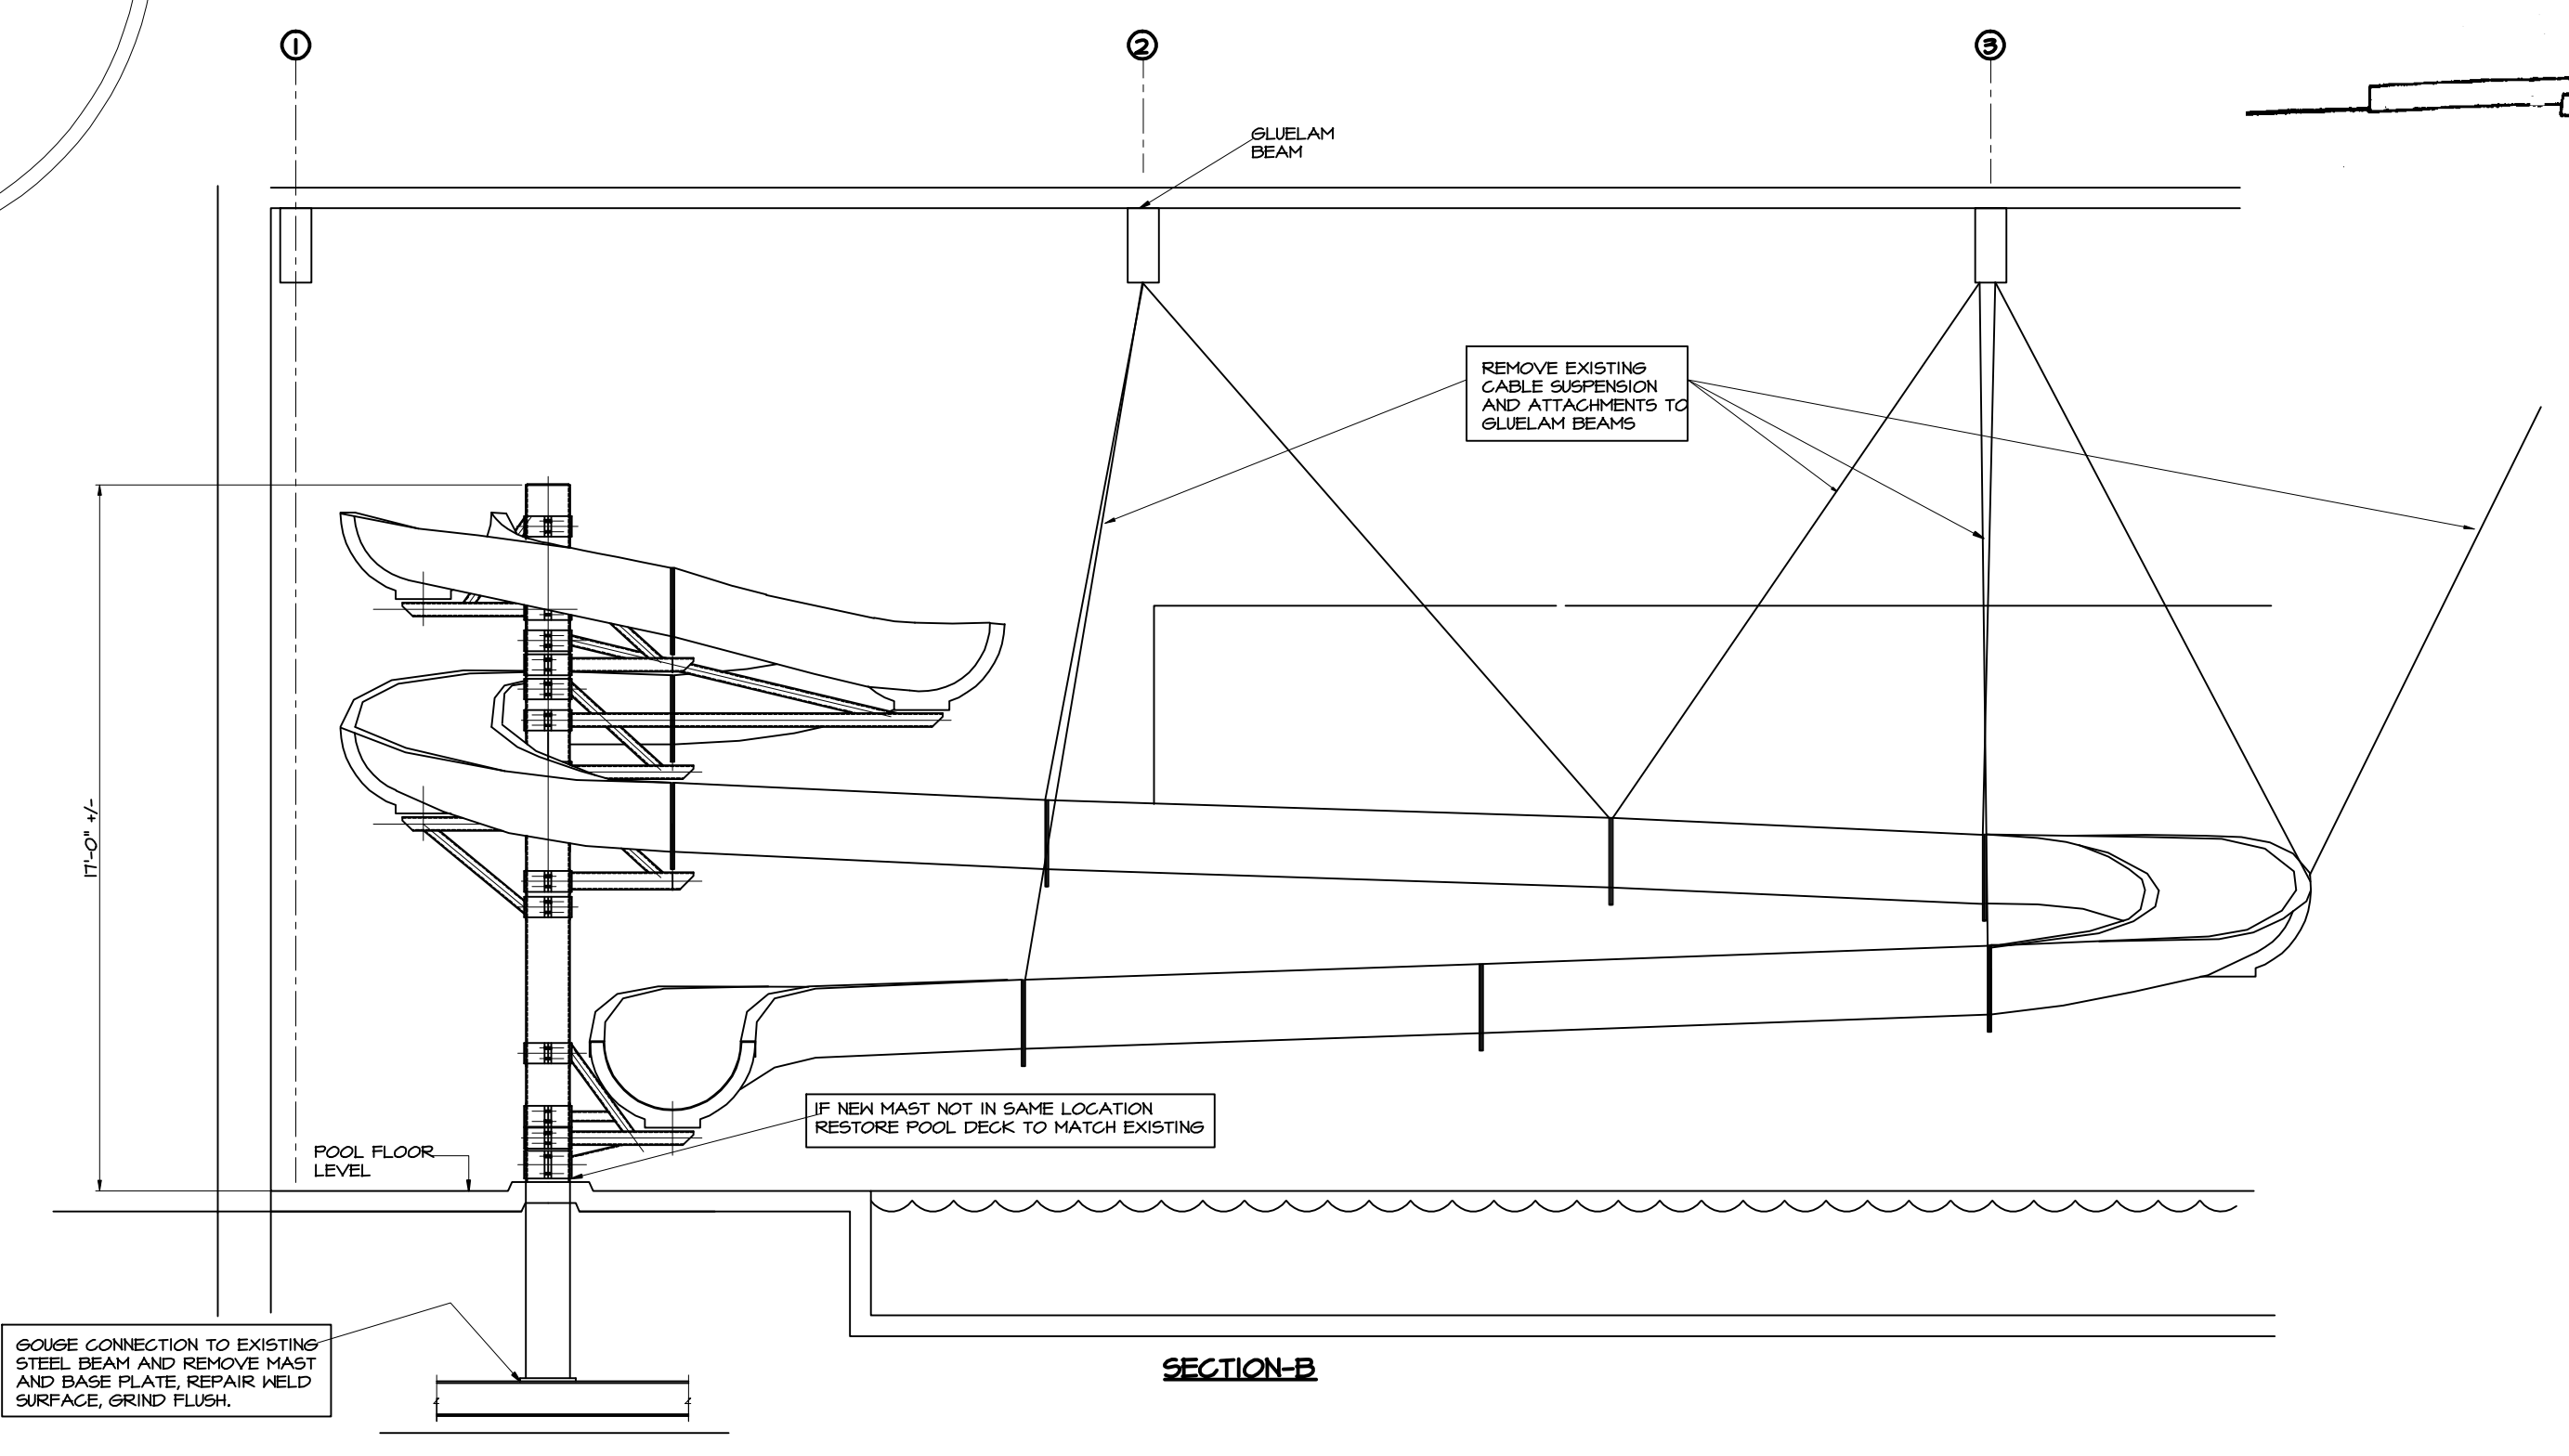

SECTION-B

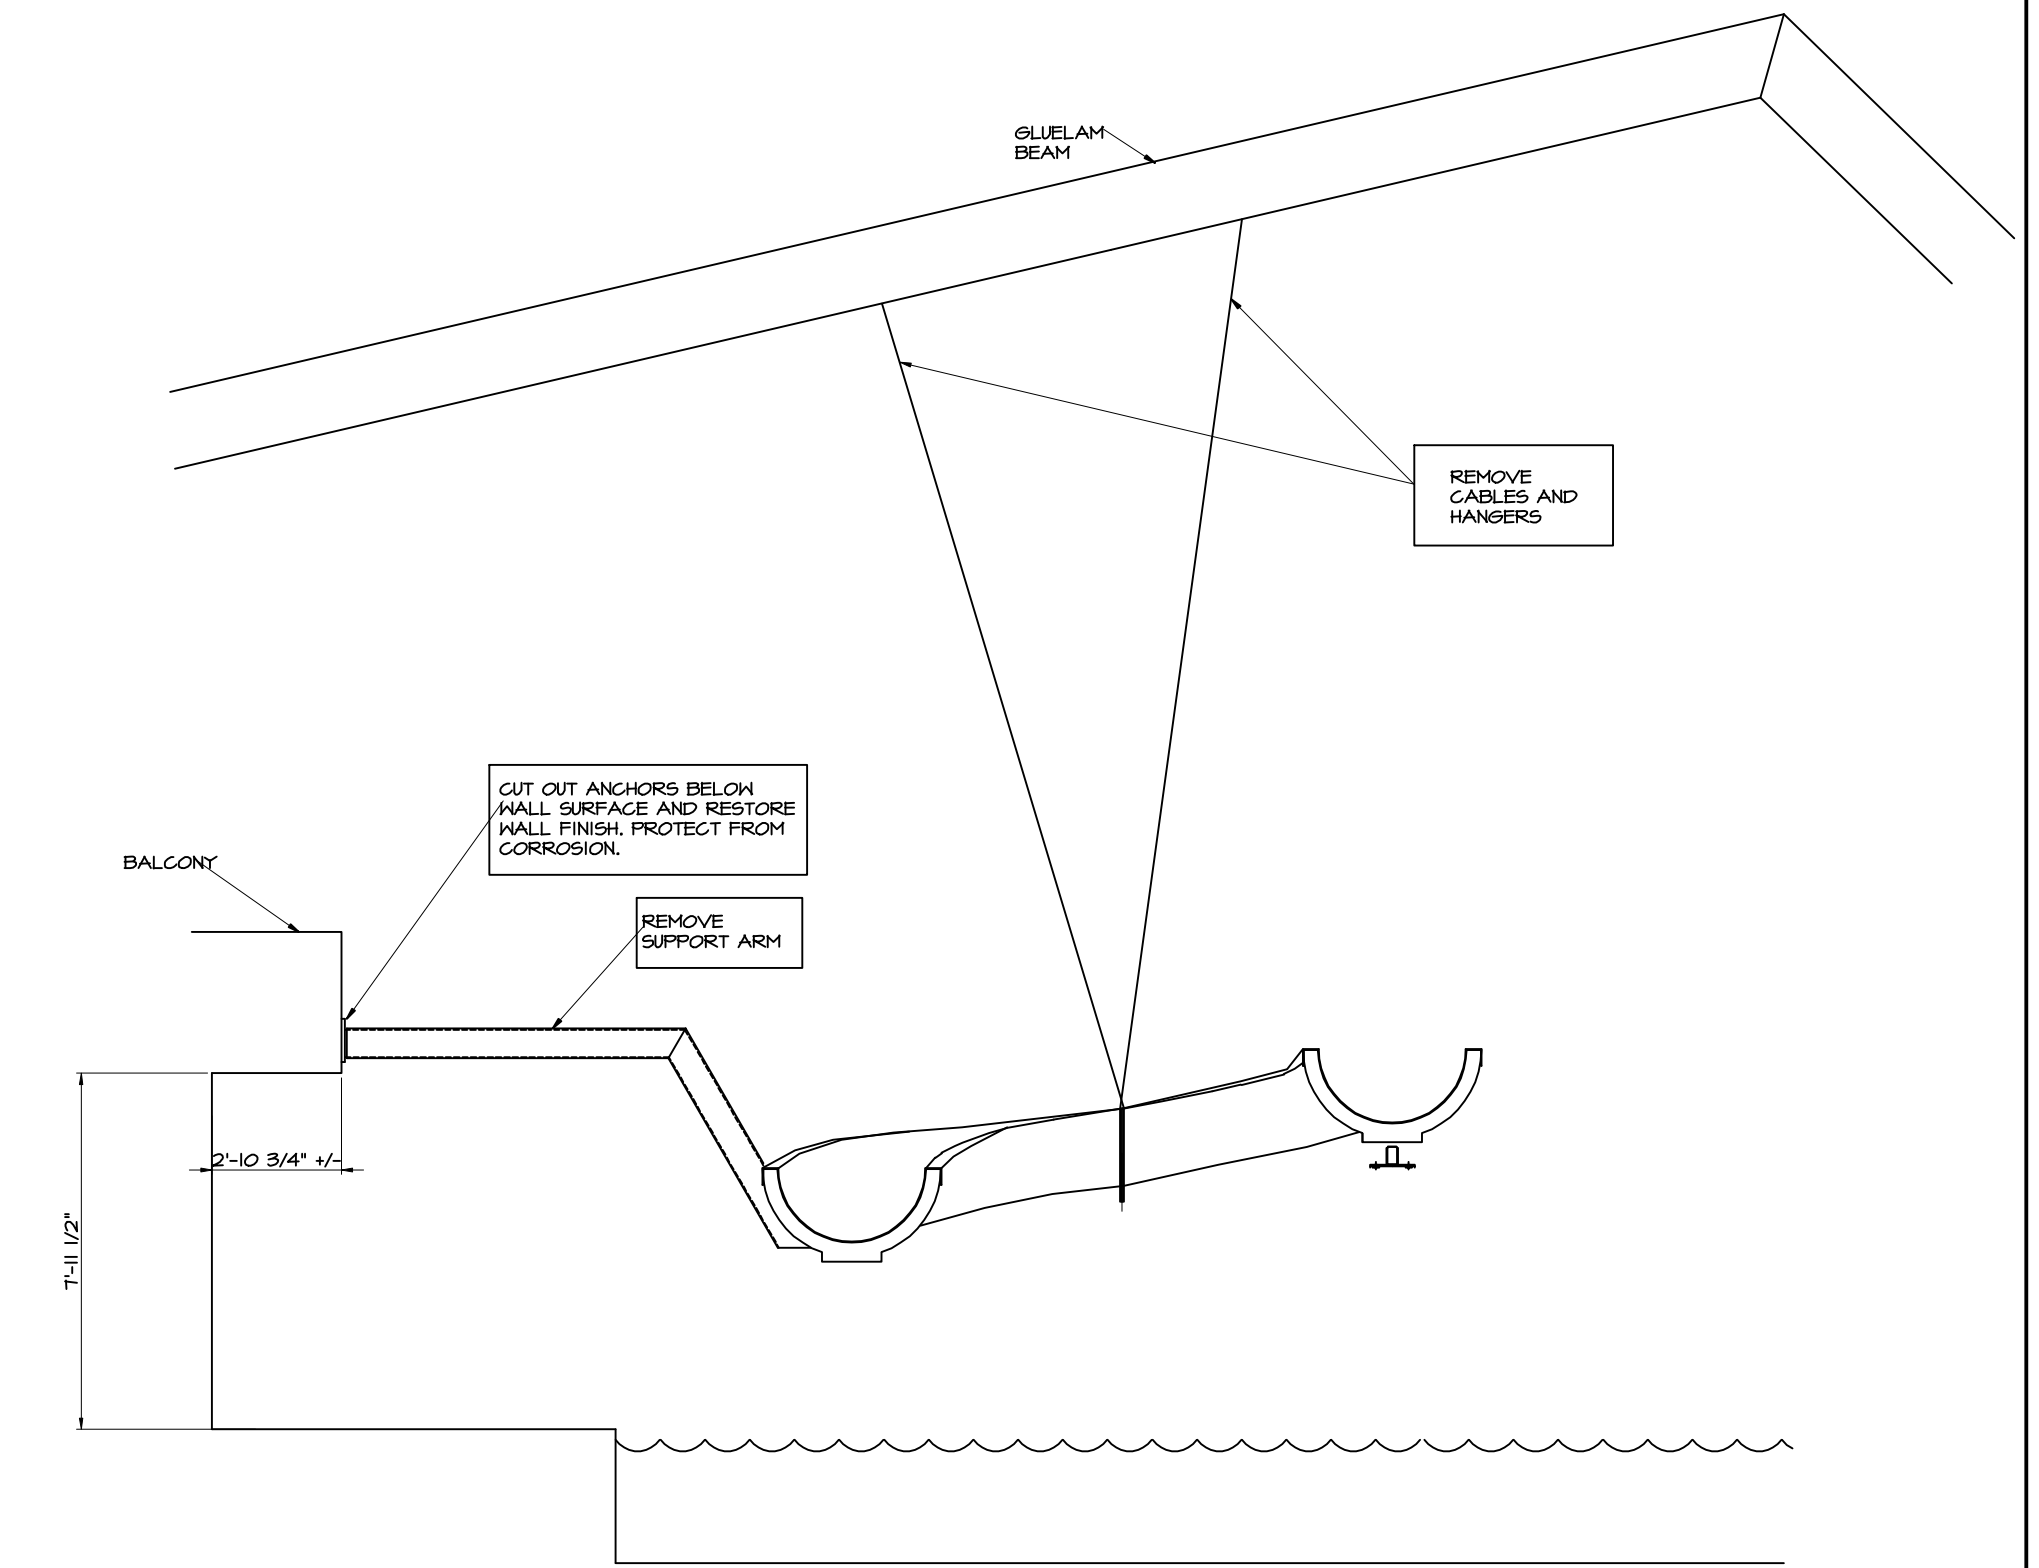

SECTION-A

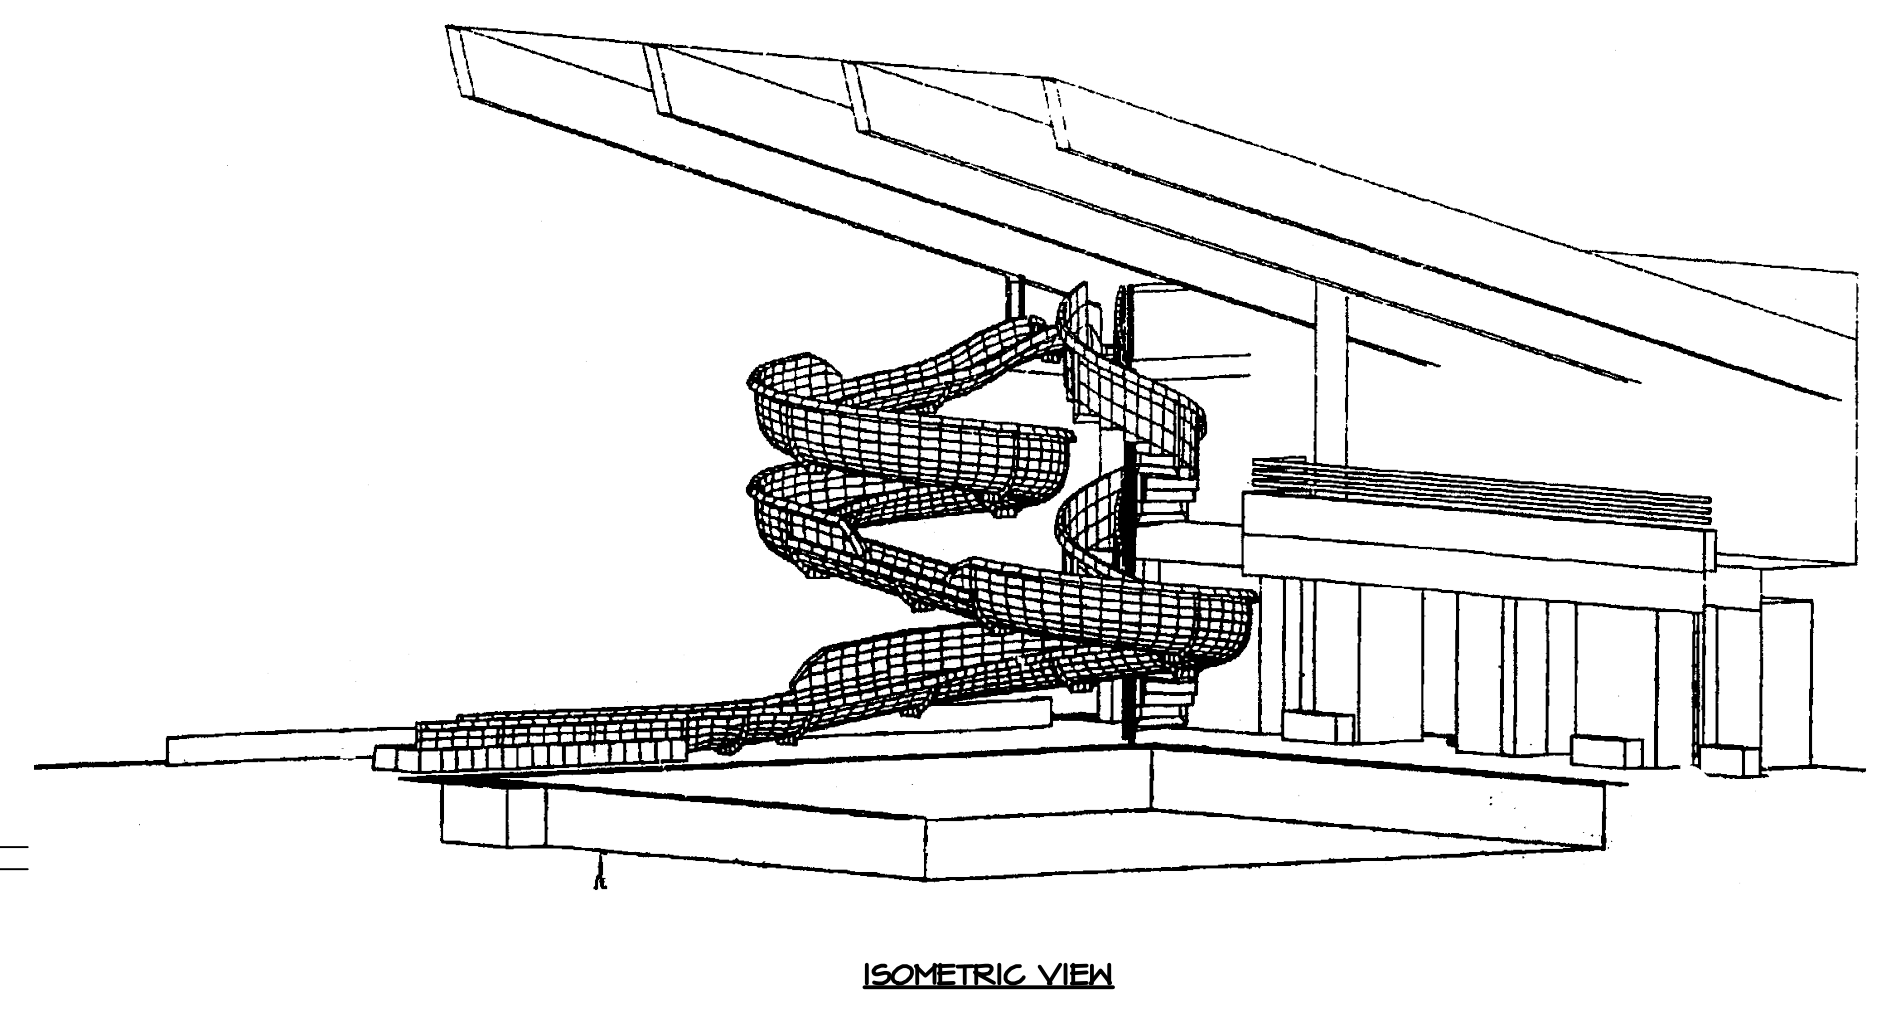

ISOMETRIC VIEW

NO.	REVISIONS	BY	DATE
1	ISSUED FOR BID OPPORTUNITY	JC	SEPT.21/07
A	ISSUED FOR REVIEW	JC	JULY 18/07
CLIENT	CITY OF WINNIPEG		
PROJECT	ELMWOOD - KILDONAN POOL WATERSLIDE		
LOCATION	WINNIPEG, MANITOBA		
DRAWING TITLE	DEMOLITION FLOOR PLAN SECTIONS & DETAILS		
DGN/DWN BY	JC	DATE	JULY07
CHECKED BY	FAR	DATE	
DWG NO.	AI		REVISED
			1