


THIRD FLOOR PLAN - SHELVING LAYOUT
SCALE: 1/8"=1'-0"

LEGEND

- 42 639 FIXED SHELVES @ 42" LENGTHS X 16" WIDE X 72" HIGH
- 48 16 FIXED SHELVES @ 48" LENGTHS X 16" WIDE X 72" HIGH
- MOBILE ART-RACK PANELS 12' X 19'

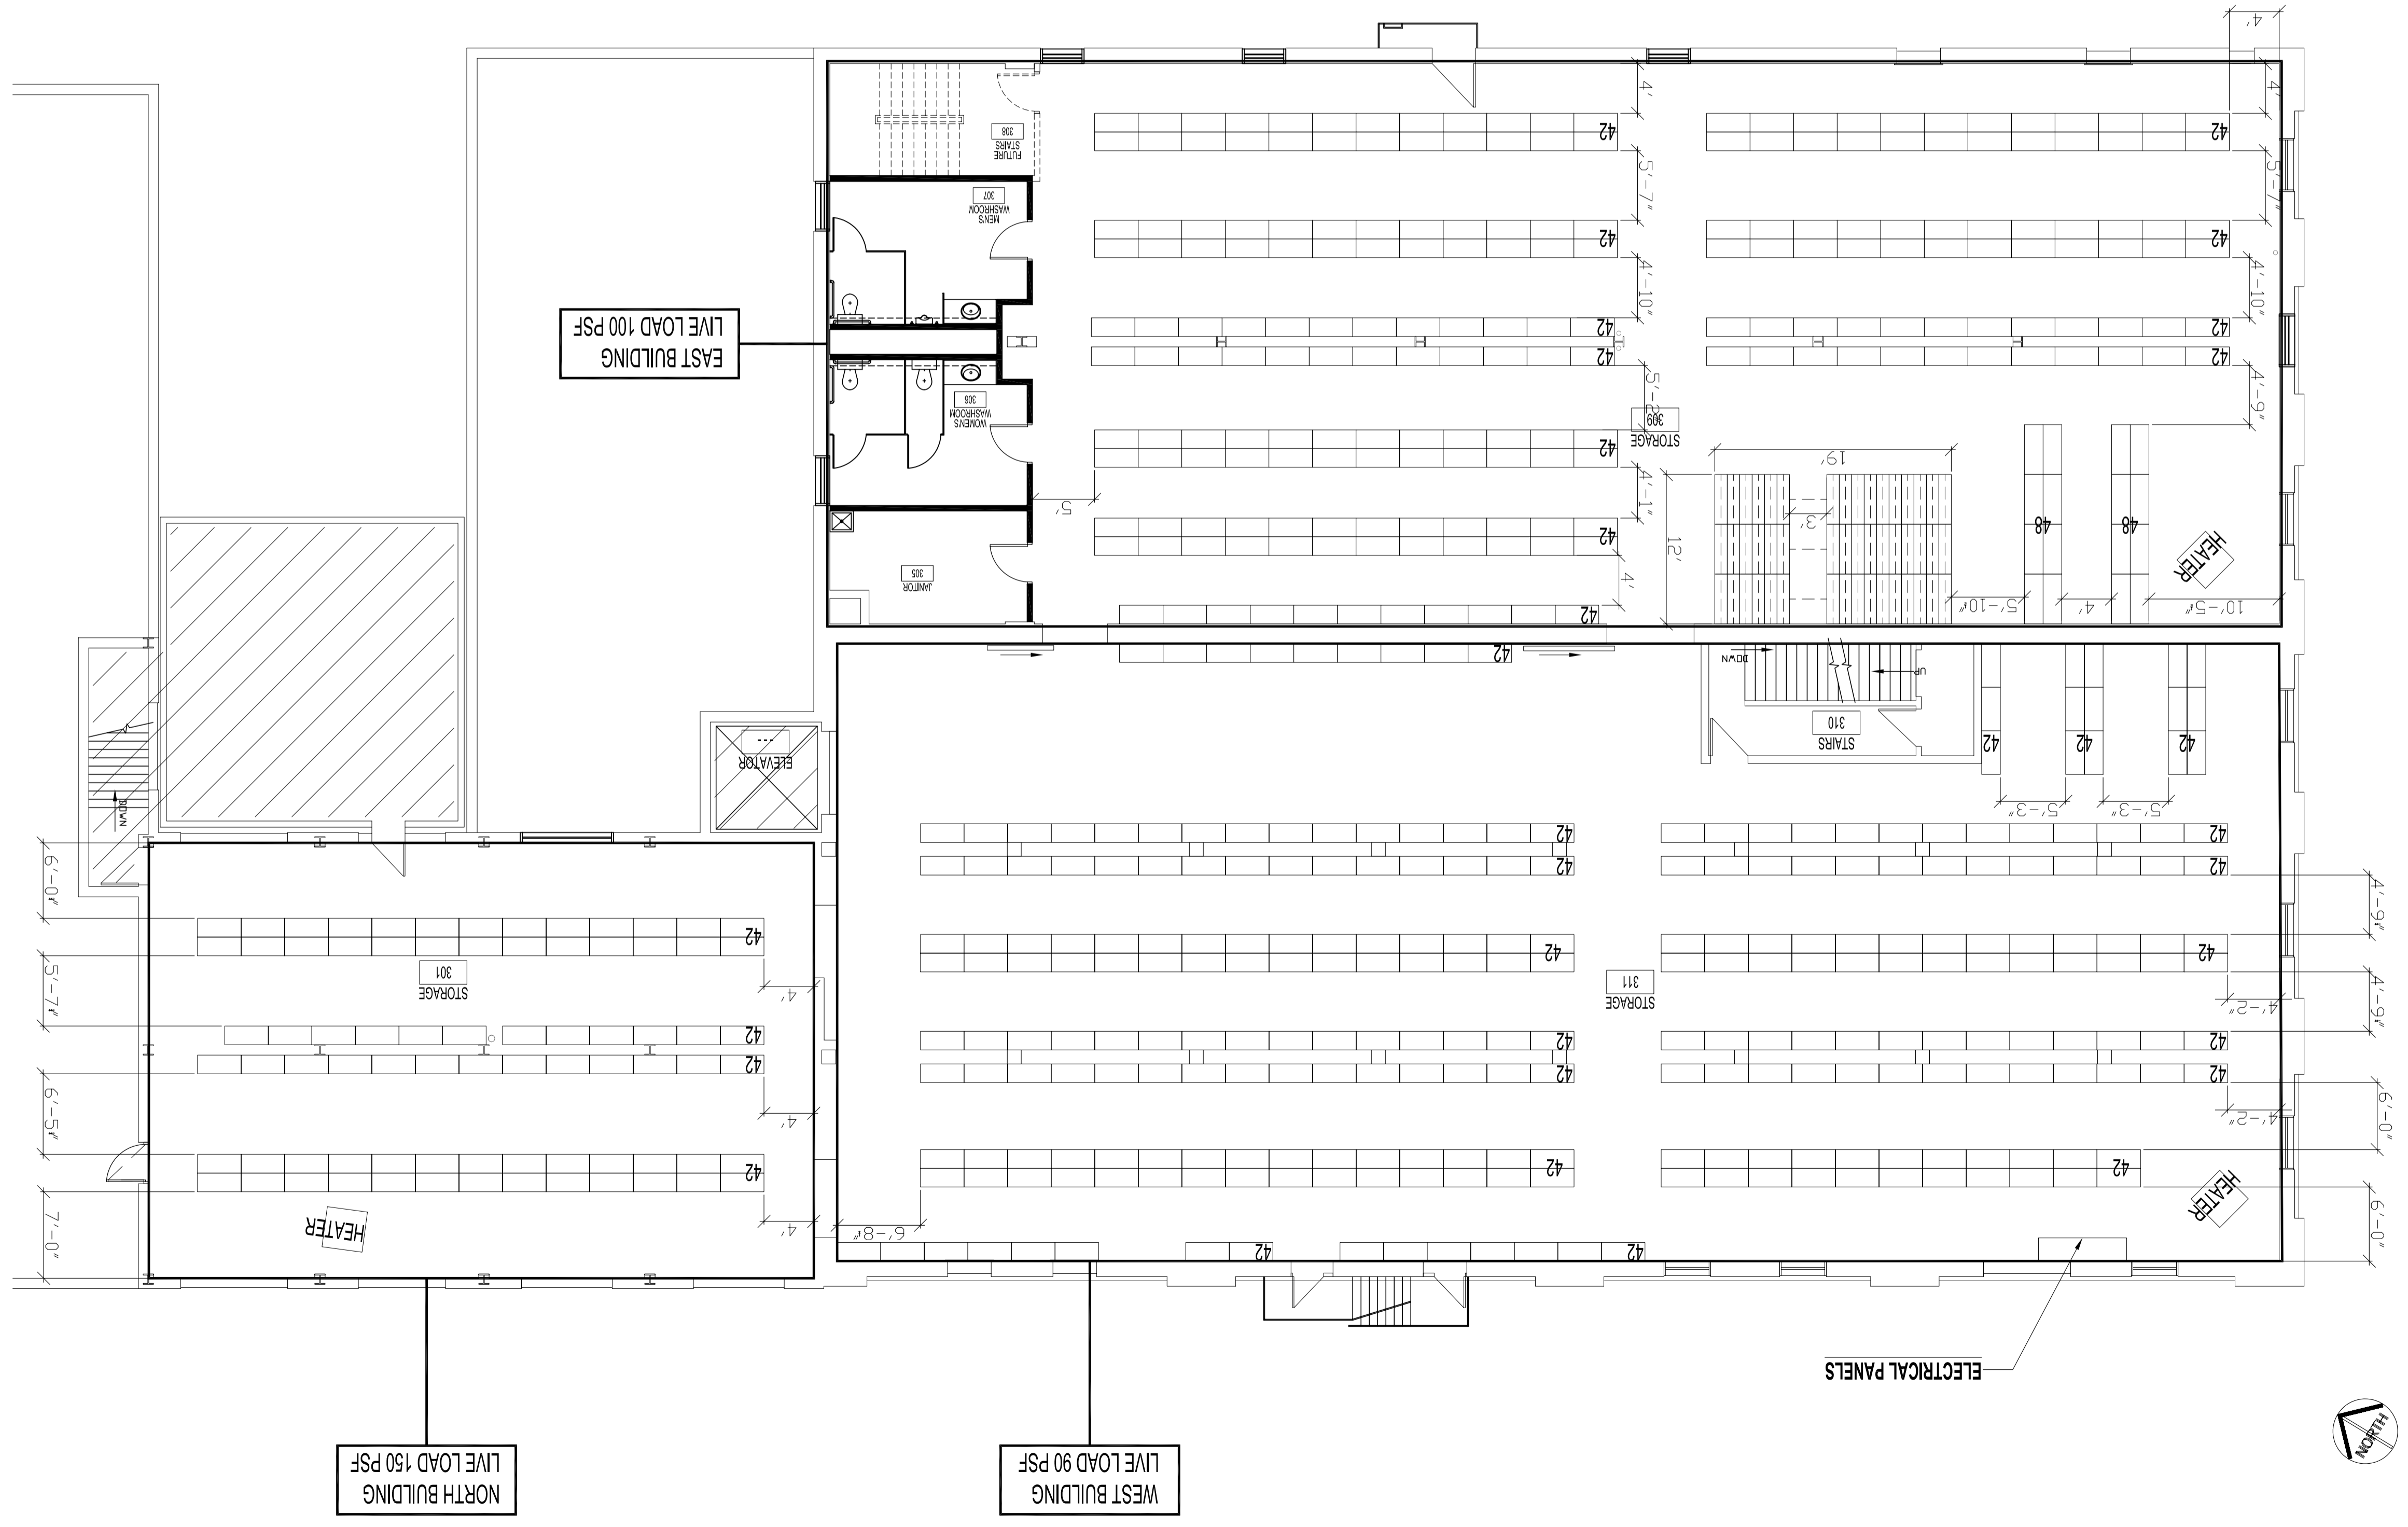

CITY OF WINNIPEG
PLANNING, PROPERTY & DEVELOPMENT DEPARTMENT
CIVIC ACCOMMODATIONS DIVISION
300 - 65 GARRY ST. R3C 4K4

PROJECT
SURPLUS STORAGE FACILITY
REDEVELOPMENT OF MAIN FLOOR
& THIRD FLOOR
311 ROSS AVENUE

SHEET TITLE
STORAGE SHELVING LAYOUT

SCALE
AS SHOWN

PROJECT NO.
SHEET NO.

DATE 2007.01.24
DRAWN BY MMK
CHECKED BY []
USER APPROVAL []
APPROVED []

SEALS

No.	REVISION/DESCRIPTION	BY	DATE

NOTES :