



GRADING PLAN AROUND PROPOSED SCALES AND BUILDING
SCALE 1=150

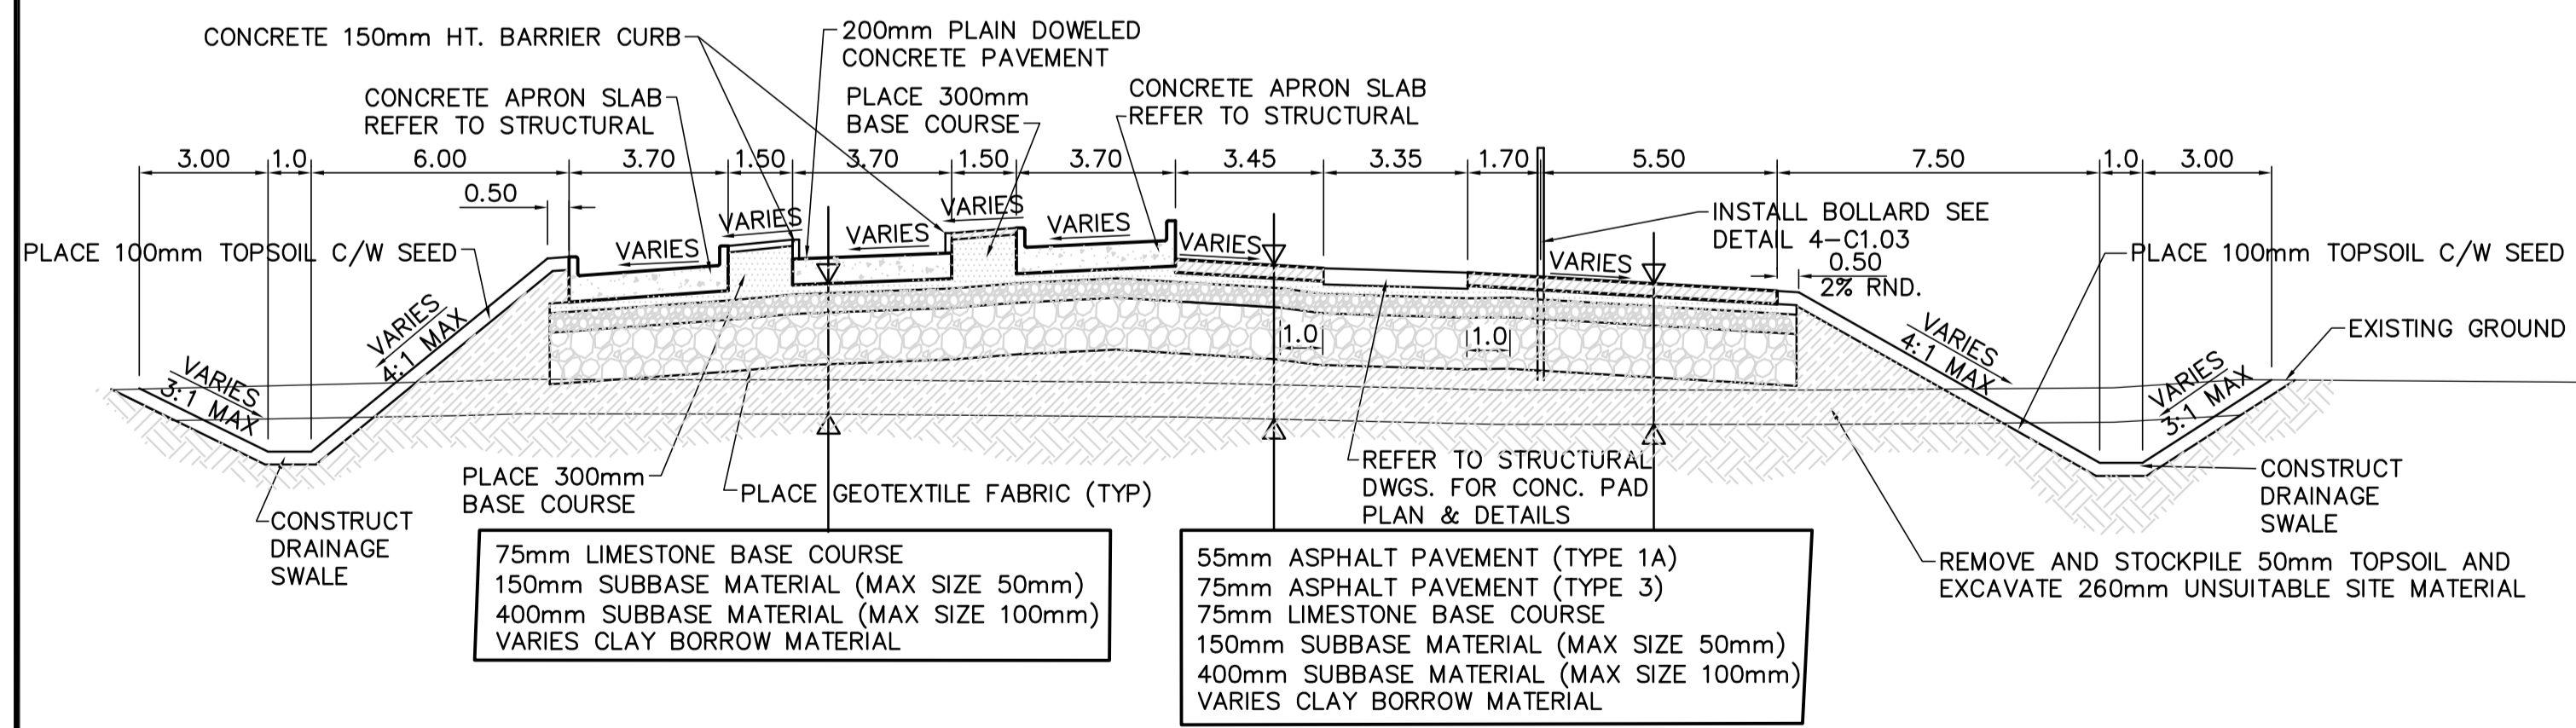

1 PAVEMENT SECTION
SCALE H=1:150 V=1:50

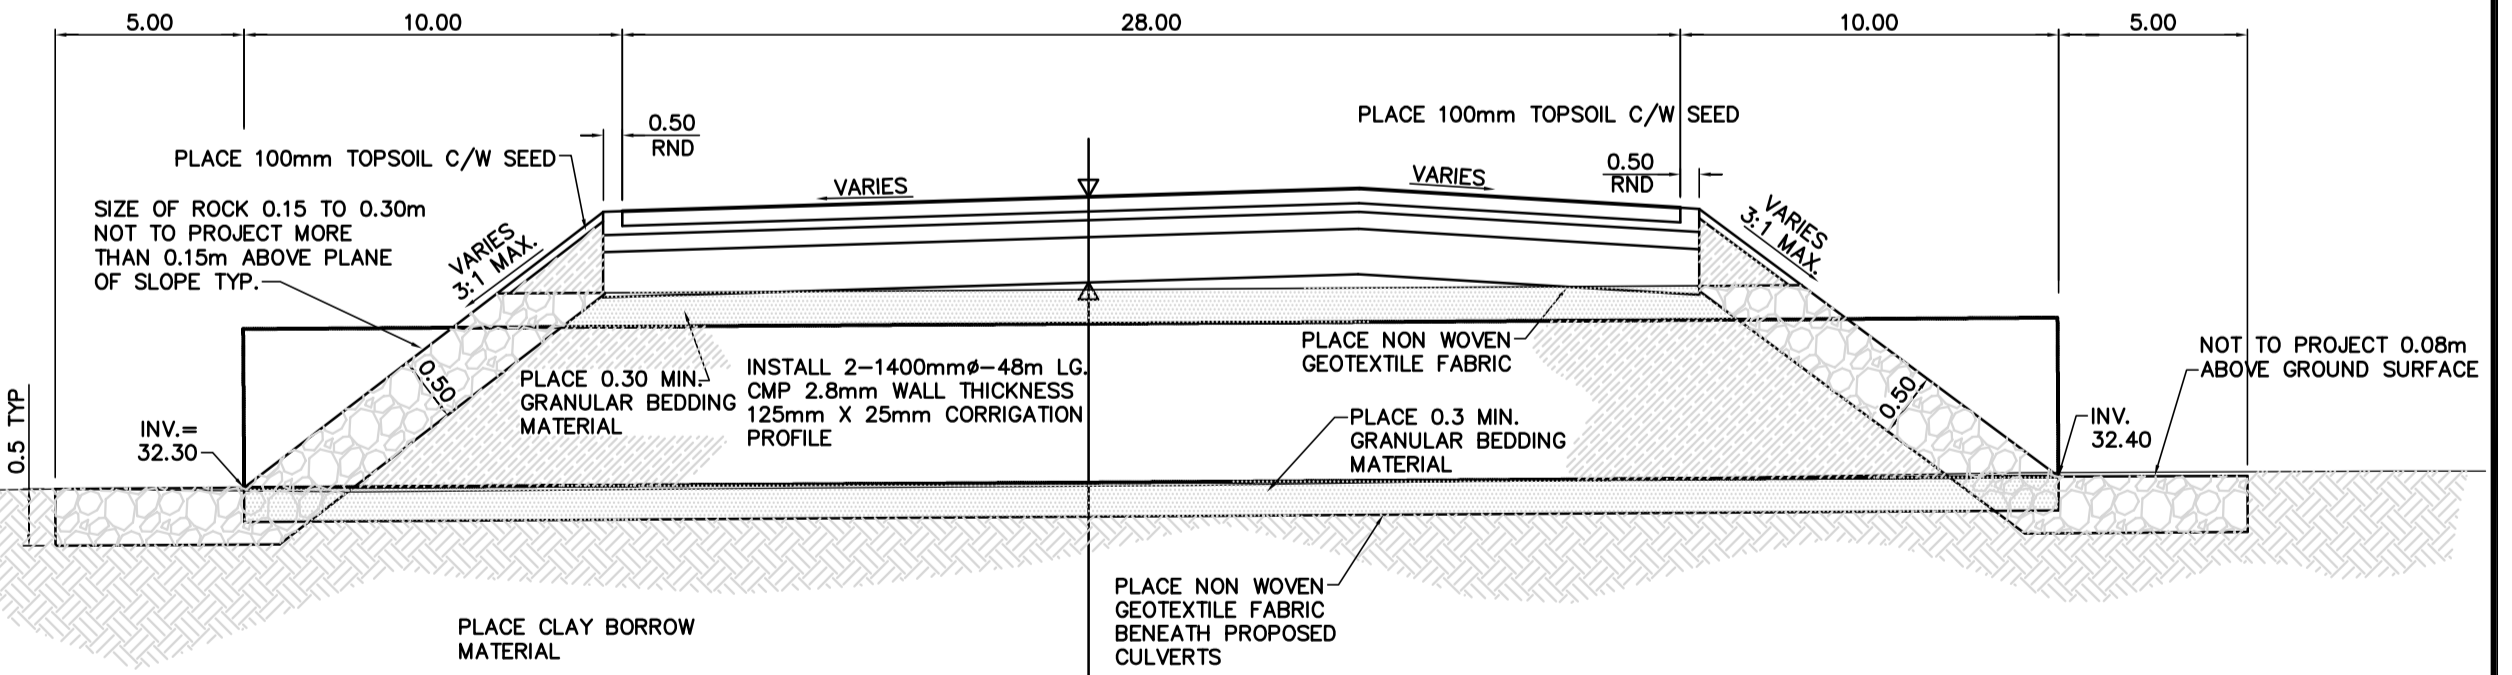

3 CULVERT DETAIL
SCALE NTS

2 APPROACH ROADS DETAIL
SCALE NTS

4 BOLLARD DETAIL
SCALE NTS

APEGM
Certificate of Authorization
Earth Tech Canada Inc.
No. 730

A. DETAIL NUMBER
B. DRAWING WHERE DETAIL SHOWN
C. CROSS REFERENCE TO DRAWING WHERE DETAIL INITIALLY TAKEN

METRIC
WHOLE NUMBERS INDICATE MILLIMETRES
DECIMALIZED NUMBERS INDICATE METRES

150 mm W.M.	WATERMAIN	150 mm W.M.	HYDRO	150 mm W.M.	WATERMAIN
+	HYDRANT	+	M.T.S.	+	HYDRANT
o	VALVE	o	CONCRETE	+	VALVE
o	LAND DRAINAGE SEWER	o	ASPHALT	+	LAND DRAINAGE SEWER
o	WASTEWATER SEWER	o	PROPERTY LINE	+	WASTEWATER SEWER
o	MANHOLE	o	SURVEY BAR	+	MANHOLE
o	CATCH BASIN	o	ELEVATION	+	CATCH BASIN
o	CURB INLET	o	TREE	+	CURB INLET
o	JUNCTIONS	o	SIDEWALK RAMP	+	JUNCTIONS
o	CULVERT	o	CONCRETE SIDEWALK	+	CULVERT
o	GAS	o	FENCE	+	GAS
o	EXISTING	o	LEGEND - PLAN	o	EXISTING
o	LEGEND - PLAN	o	PROPOSED	o	LEGEND - PROFILE
o	PROPOSED	o	EXISTING	o	PROPOSED

LOCATION APPROVED UNDERGROUND STRUCTURES

SUPV. U/G STRUCTURES DATE COMMITTEE

NOTE:
LOCATION OF UNDERGROUND STRUCTURES AS SHOWN ARE BASED ON THE BEST INFORMATION AVAILABLE. BUT NO GUARANTEE IS GIVEN THAT ALL EXISTING UTILITIES ARE SHOWN OR THAT THE GIVEN LOCATIONS ARE EXACT. CONFIRMATION OF EXISTENCE AND EXACT LOCATION OF ALL SERVICES MUST BE OBTAINED FROM THE INDIVIDUAL UTILITIES BEFORE PROCEEDING WITH CONSTRUCTION.

B.M. ELEV.	NO.	REVISIONS	DATE	BY
	0	ISSUED FOR TENDER	07/07/20	BC
			2007/07	

DESIGNED BY	CHECKED BY	DATE
BC	JRM	2007/07
DRAWN BY	APPROVED BY	DATE
BC		
SCALE:	RELEASED FOR CONSTRUCTION BY:	DATE
1=500		

ENGINEER'S SEAL
PROVINCE OF MANITOBA
REGISTERED PROFESSIONAL ENGINEER
J. R. McCUTCHON

THE CITY OF WINNIPEG
Winnipeg SOLID WASTE SERVICES DIVISION

BRADY RD. LANDFILL NEW ENTRANCE AND SCALE FACILITY

PLAN AND DETAILS

CITY FILE NUMBER
SHEET 3 OF 4
CITY DRAWING NUMBER
SWD-D-372