



HEAVY DUTY CONCRETE WALK
REFER TO PLAN FOR INSTALLED LOCATION

200 MM DEPTH C.I.P. CONCRETE W/ BROOM FINISH
REINF. W/10M @ 250 O.C. E/W. TOP
150MM DEPTH COMPACTED GRANULAR BASE
COMPACTED SUBGRADE


Space joints as indicated on plan.
Joints must not deviate from alignment
beyond 2mm over 1000mm in length.
N.T.S.

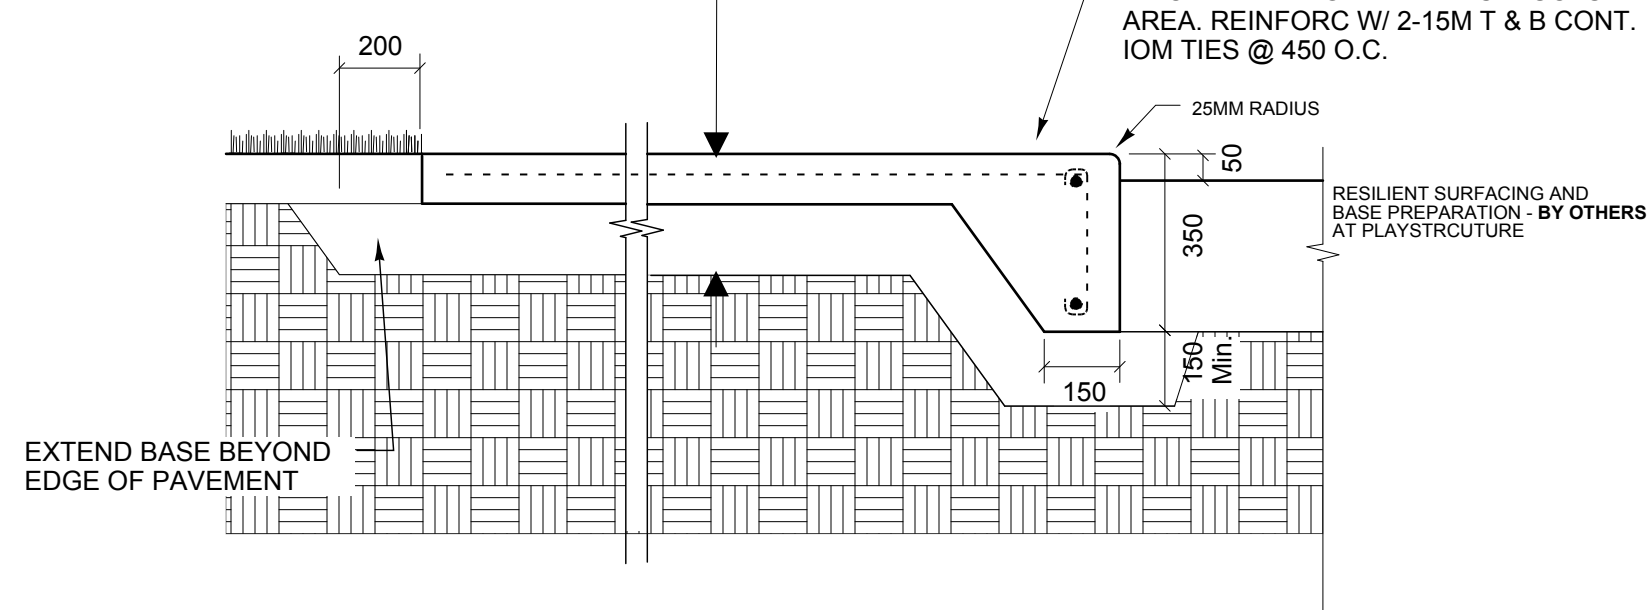


1 TYP. CONCRETE WALKWAY
L-5 SCALE 1:15

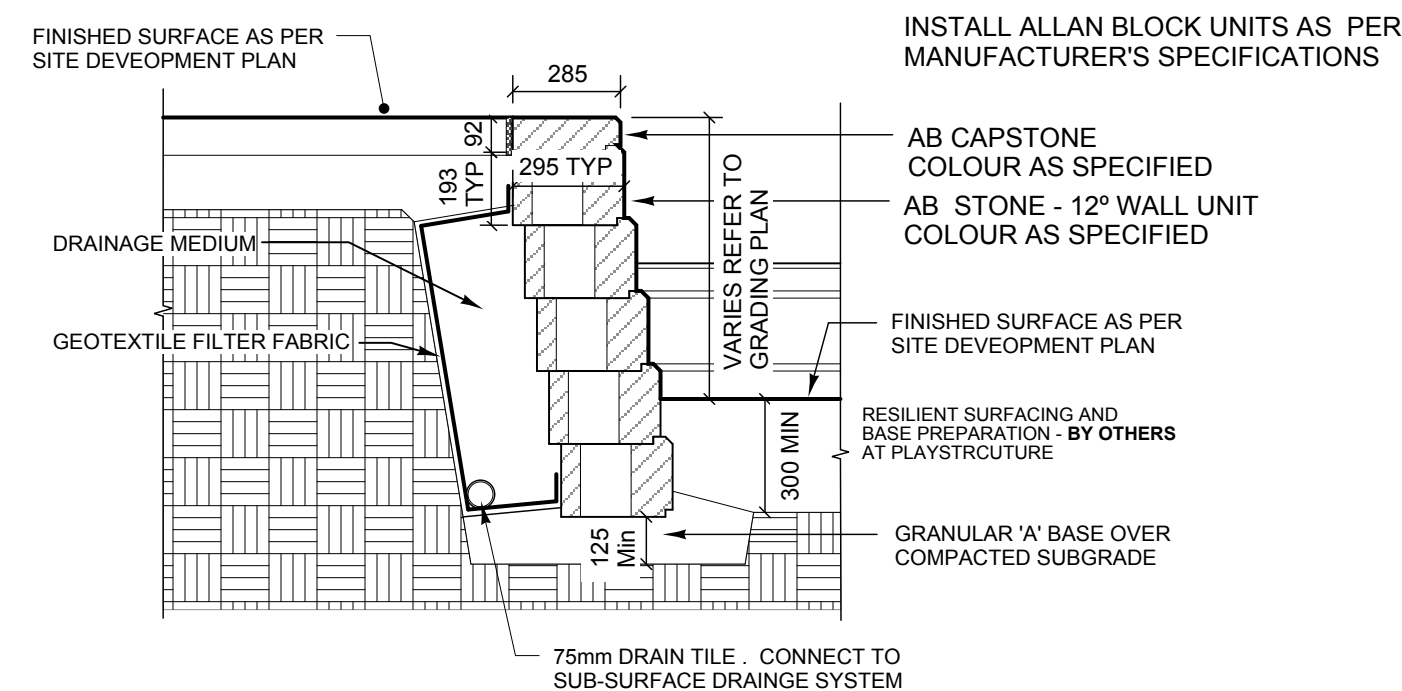

2 PRECAST CONCRETE RETAINING WALL
L-5 1:20

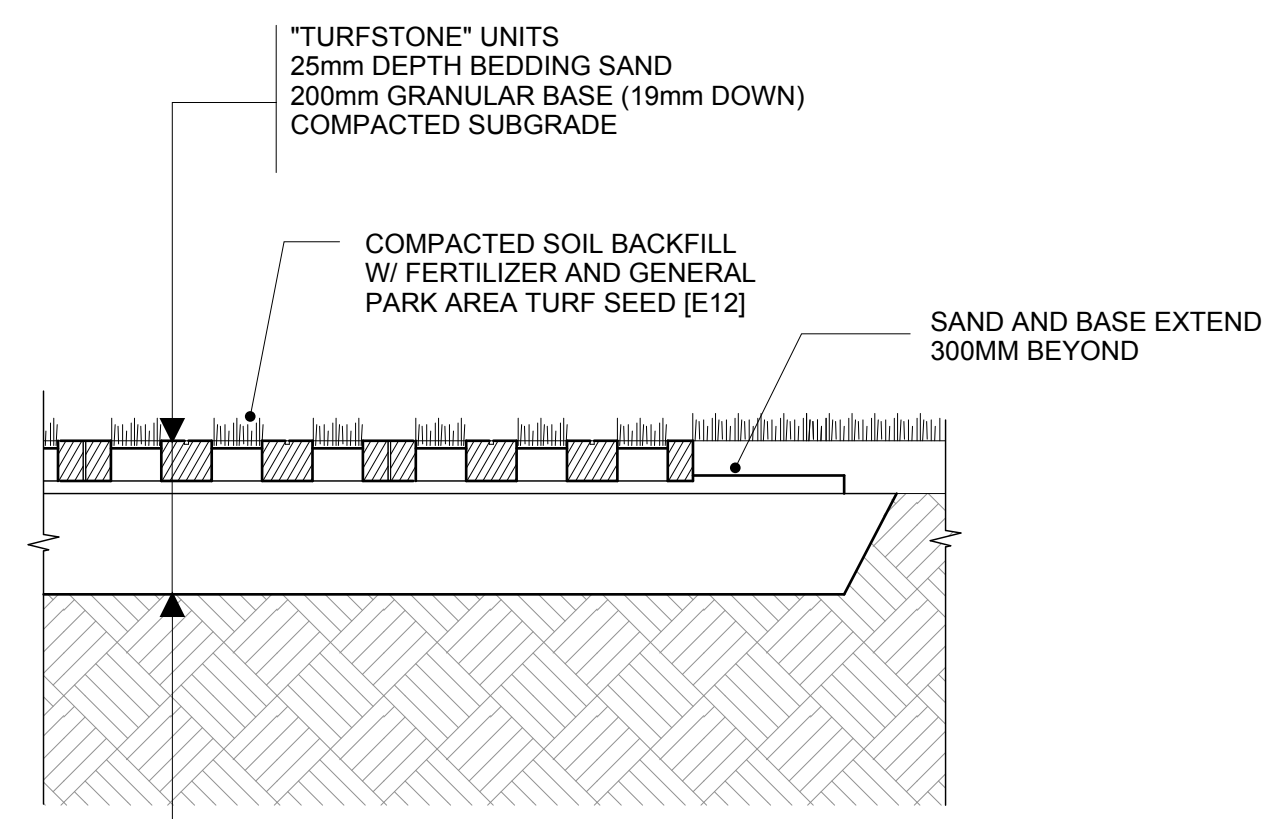


3 "TURFSTONE" PAVING
L-5 SCALE 1:15

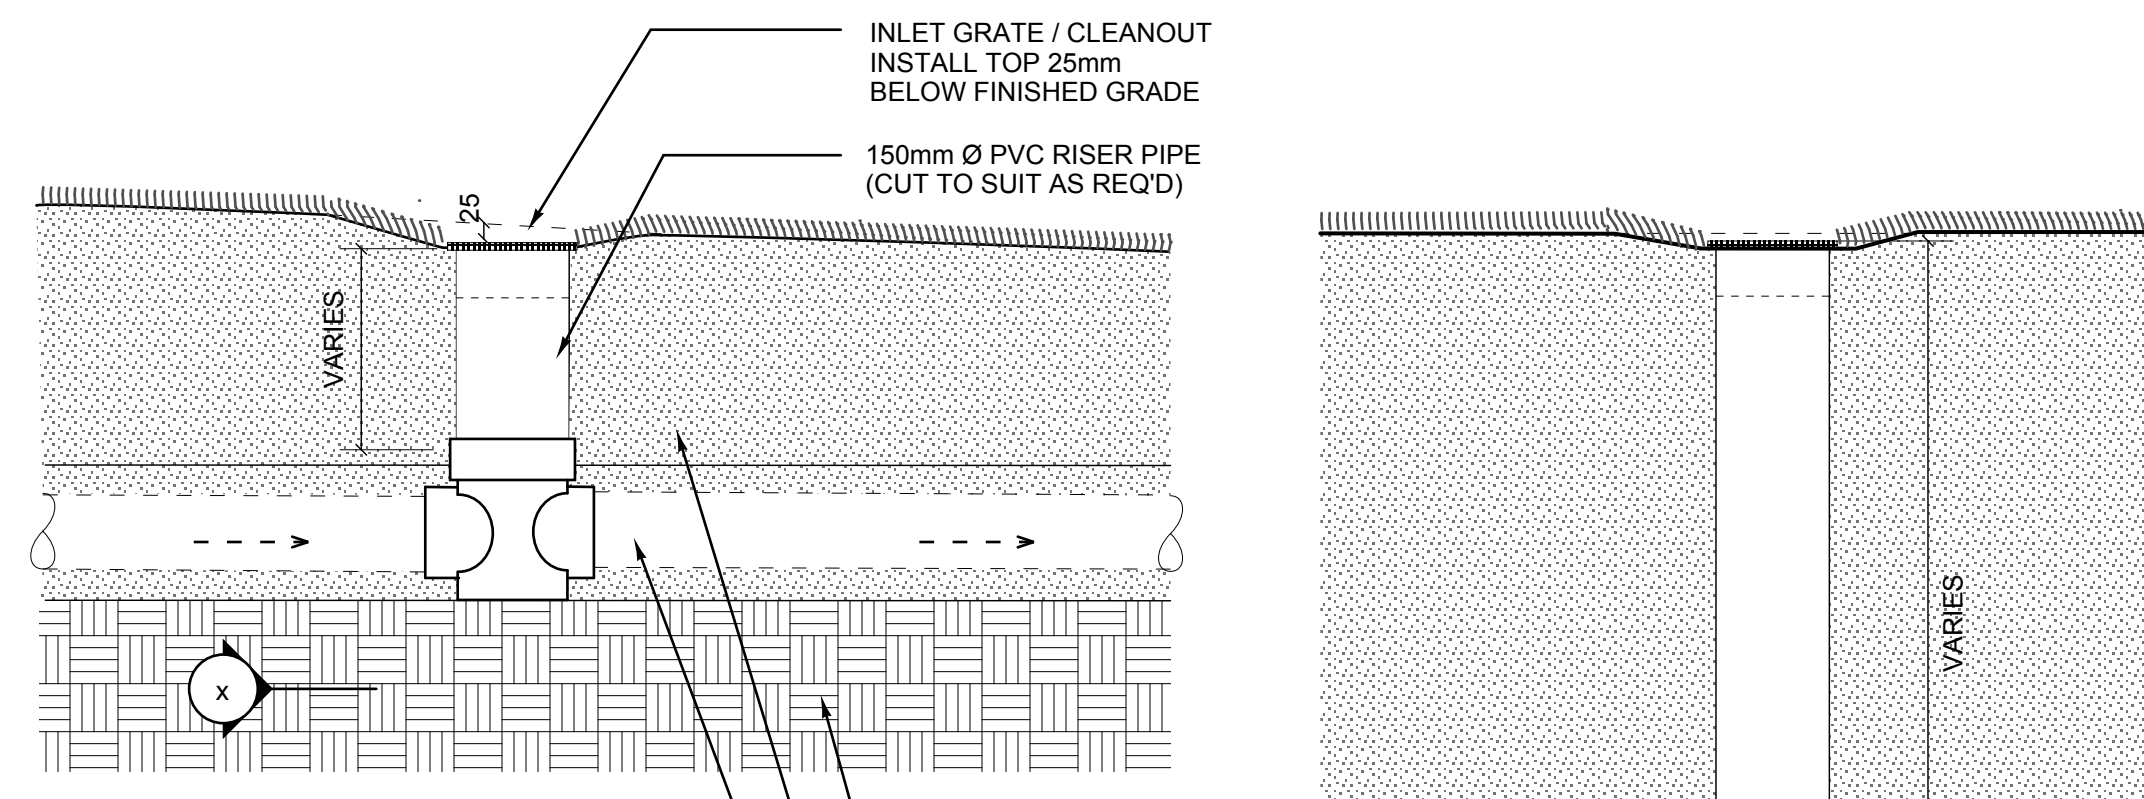

TYPICAL SECTION


NOTE:
REFER TO DRAINAGE PLAN FOR LOCATION
AND EXTENT OF DRAINAGE PIPE TYPE

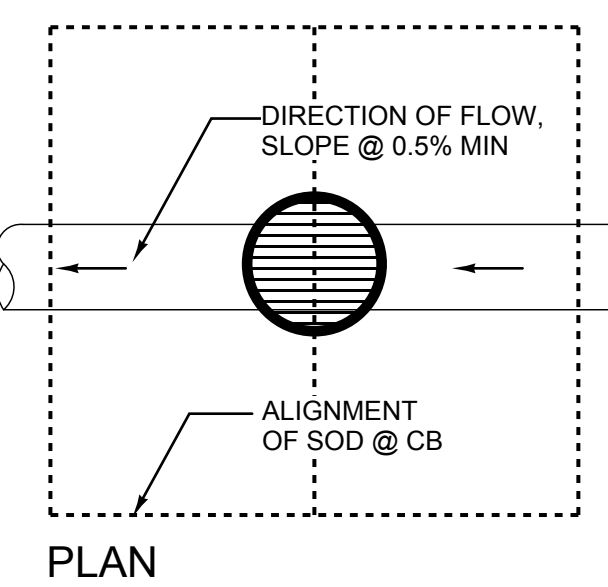


PLAN

NOTES:
INSTALL CB'S WITH
SOLID COVERS WHEN
USED EXPRESSLY AS
CLEANOUTS AT THE
HIGH END OF ANY
DRAIN LINE.
ONLY INSTALL CB'S W/
THE APPROP. NO. OF
OPENINGS TO SUIT
THE APPLICATION.


4 SUBSURFACE DRAINAGE SYSTEM
L-5 SCALE 1:10

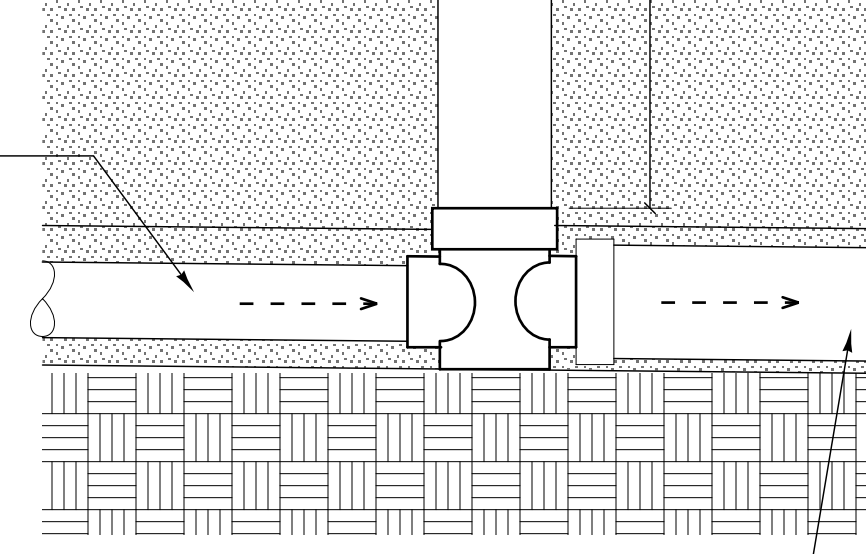


LAST-IN-RUN SECTION

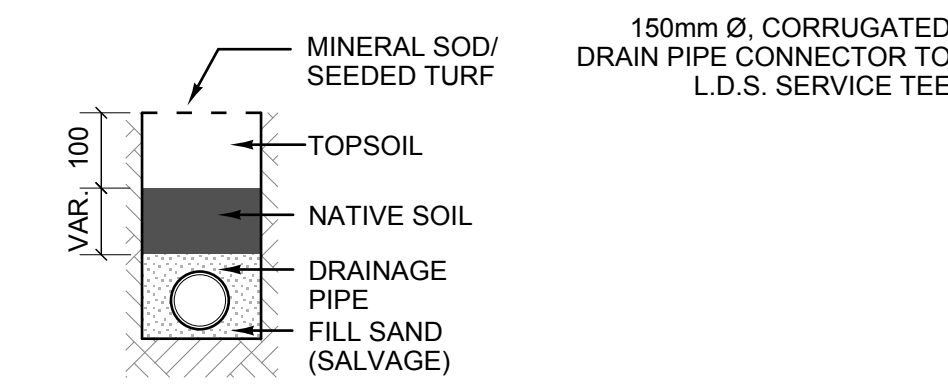

TYPICAL SECTION NTS

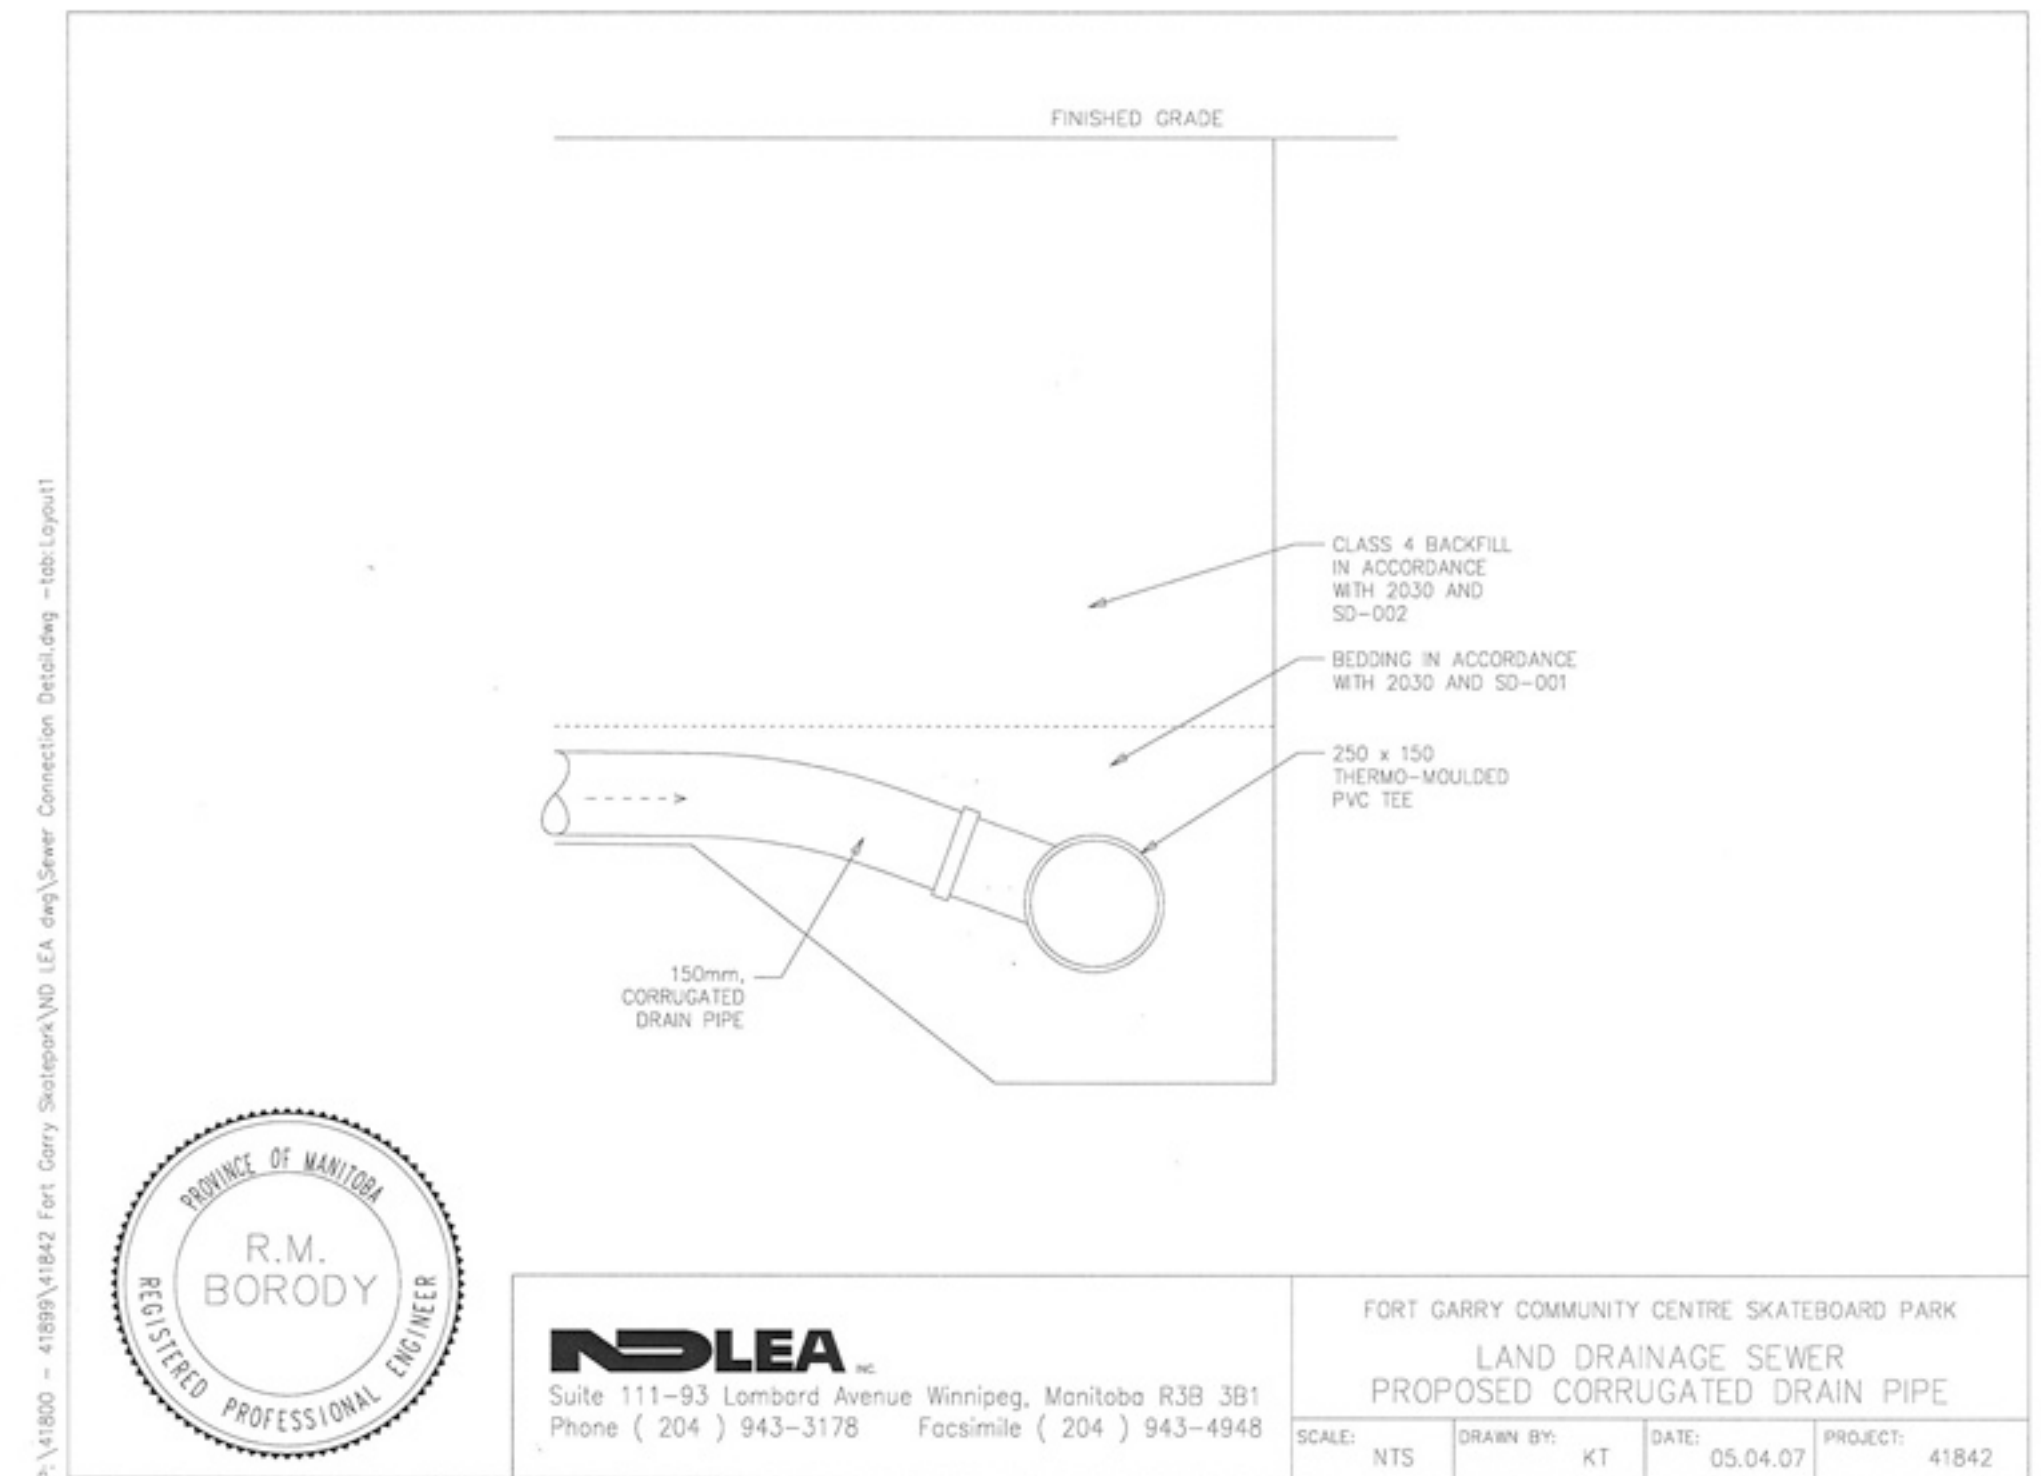


LDS SERVICE TEE SECTION NTS

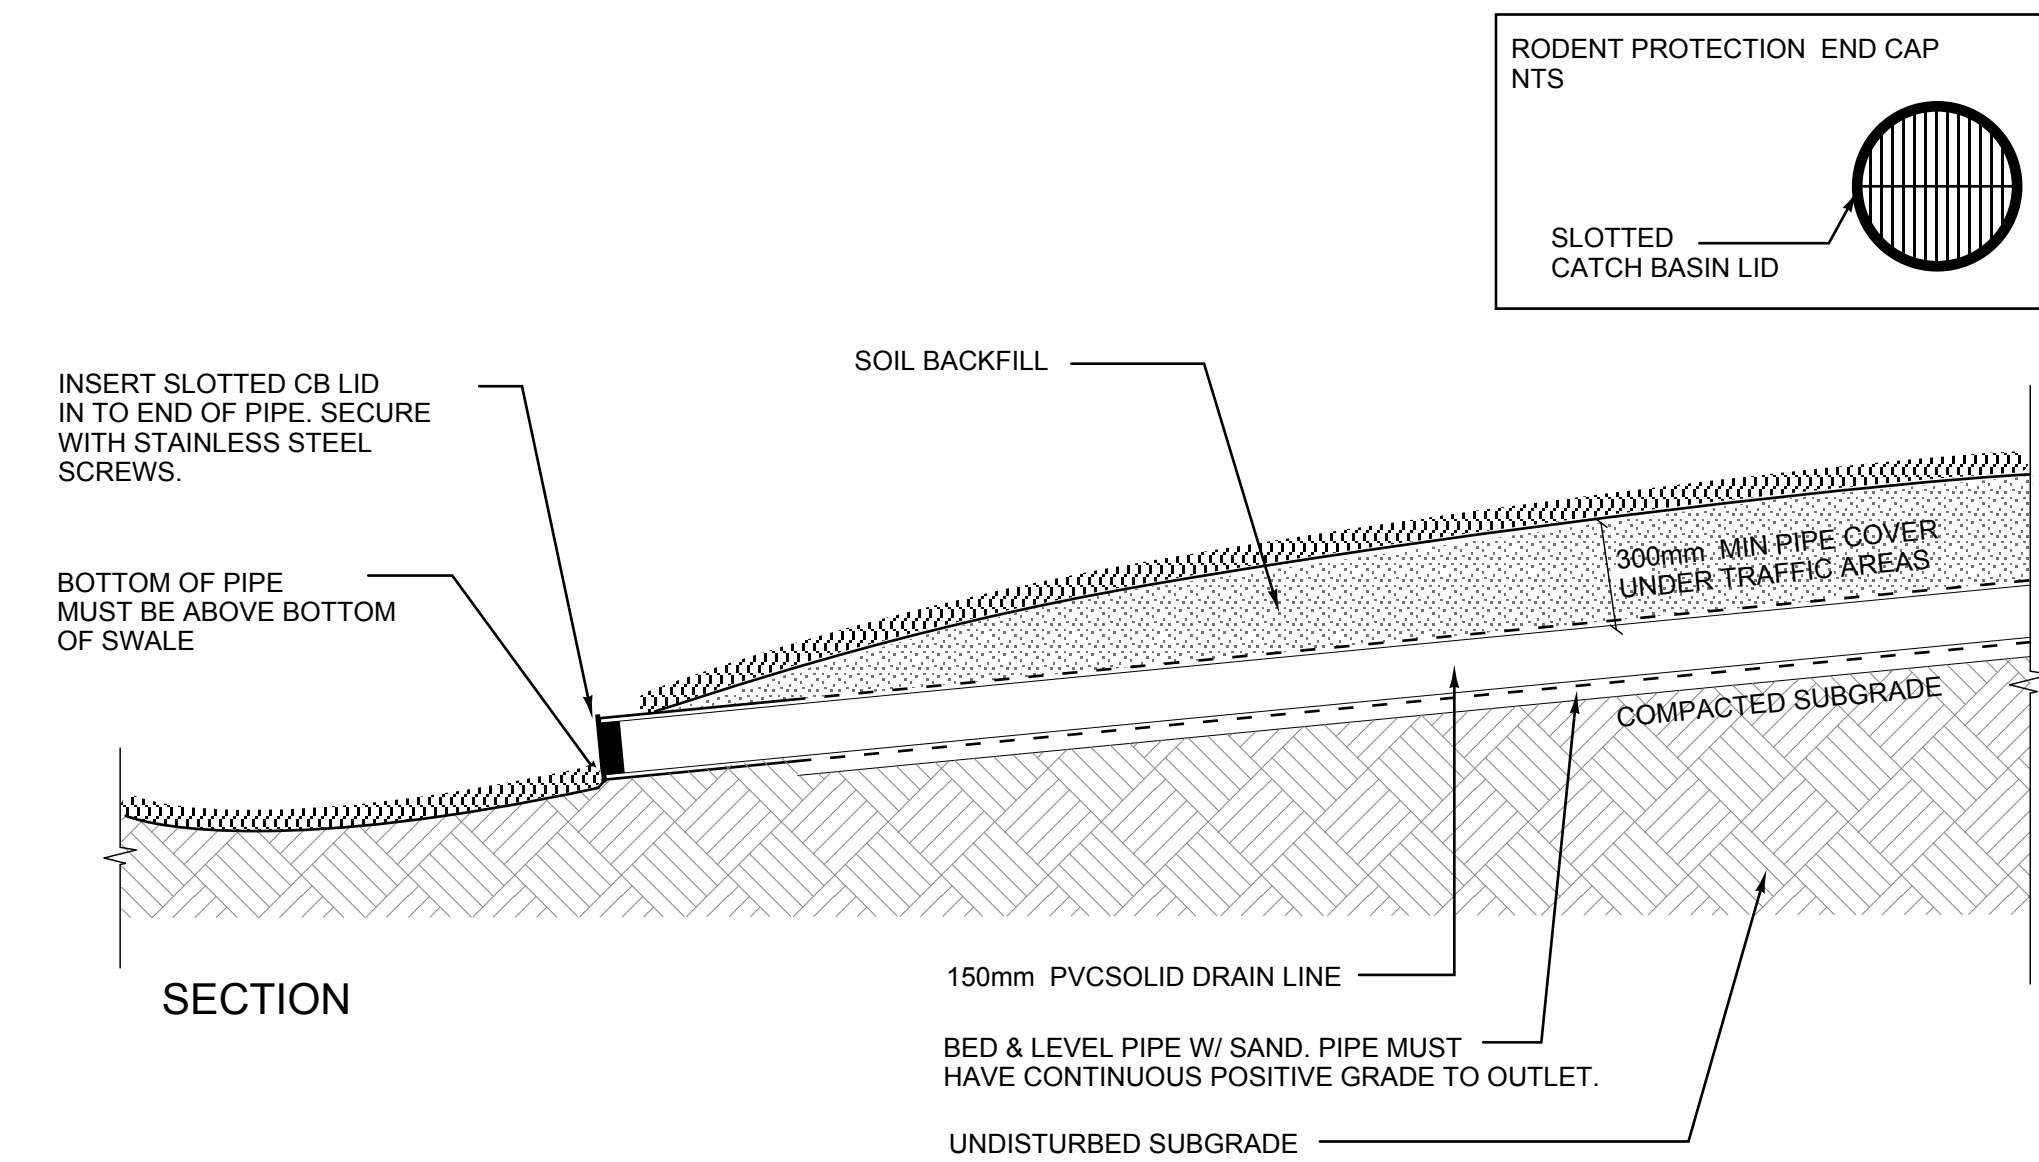

SECTION

5 SOLID DRAIN LINE / OUTLET
L-5 NTS

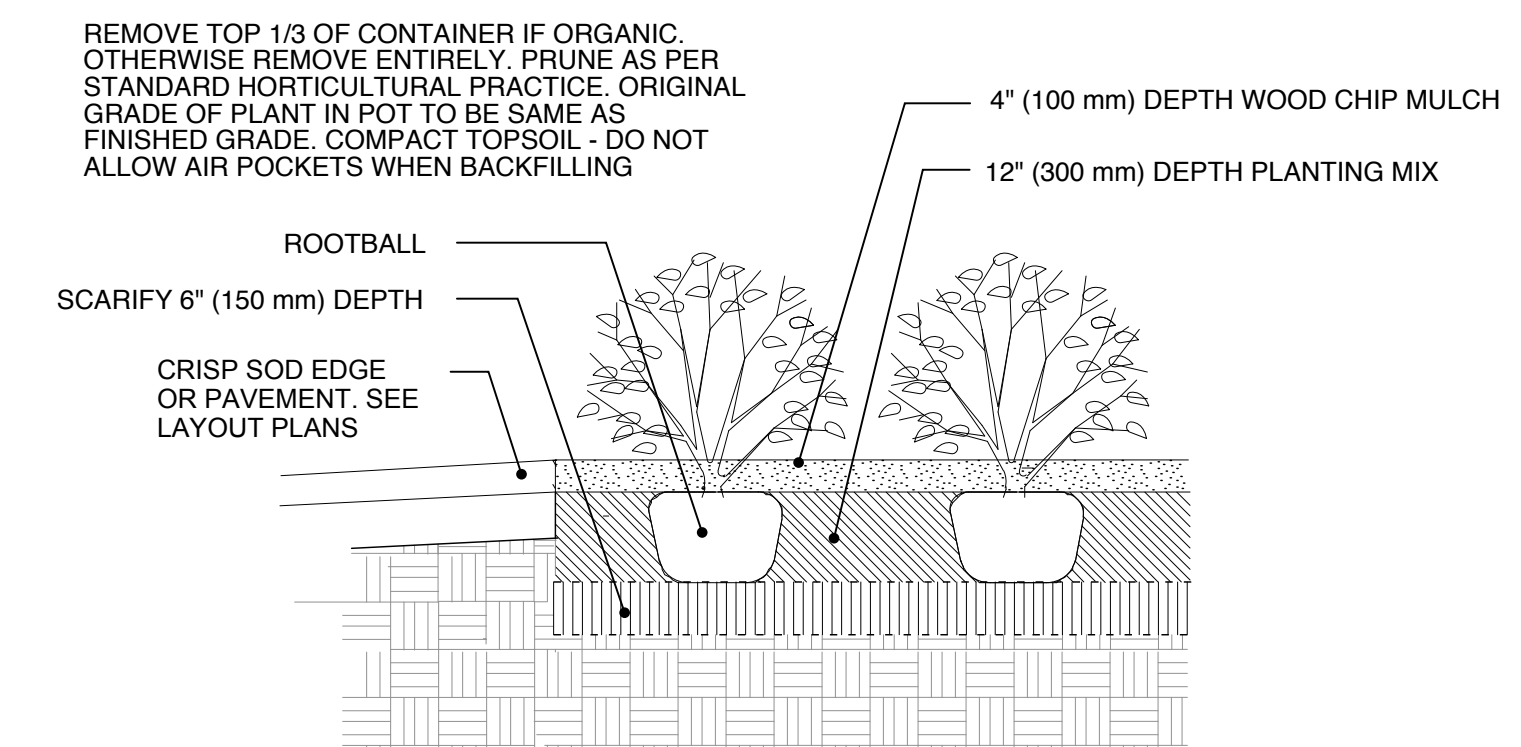

6 SHRUB PLANTING
L-5 SCALE 1:20

LEGEND

HILDERMAN THOMAS FRANK CRAM
Landscape Architecture • Planning
500 - 115 Bannatyne Avenue East, Winnipeg, MB R3B 0R3
Phone: 204.944.9907 Fax: 204.957.1467

SPECTRUM SKATEPARK CREATIONS LTD.

B.M. ELEV.	YY.MM.DD	DESIGNED: AB	DRAWN: AB
		SCALE: AS SHOWN	APPROVED: GM
		ACCEPTED BY:	CONSULTANT PROJECT NO. 07 014
NO. REVISIONS	DATE BY	DATE: MAY 30, 2007	

THE CITY OF WINNIPEG
PUBLIC WORKS DEPARTMENT
ENGINEERING DIVISION

FORT GARRY COMMUNITY CENTRE SKATEBOARD PARK

CITY DRAWING NUMBER
SHEET 5 OF 5

SITE DETAILS
L-5