


SITE PLAN - SCALE 1:250

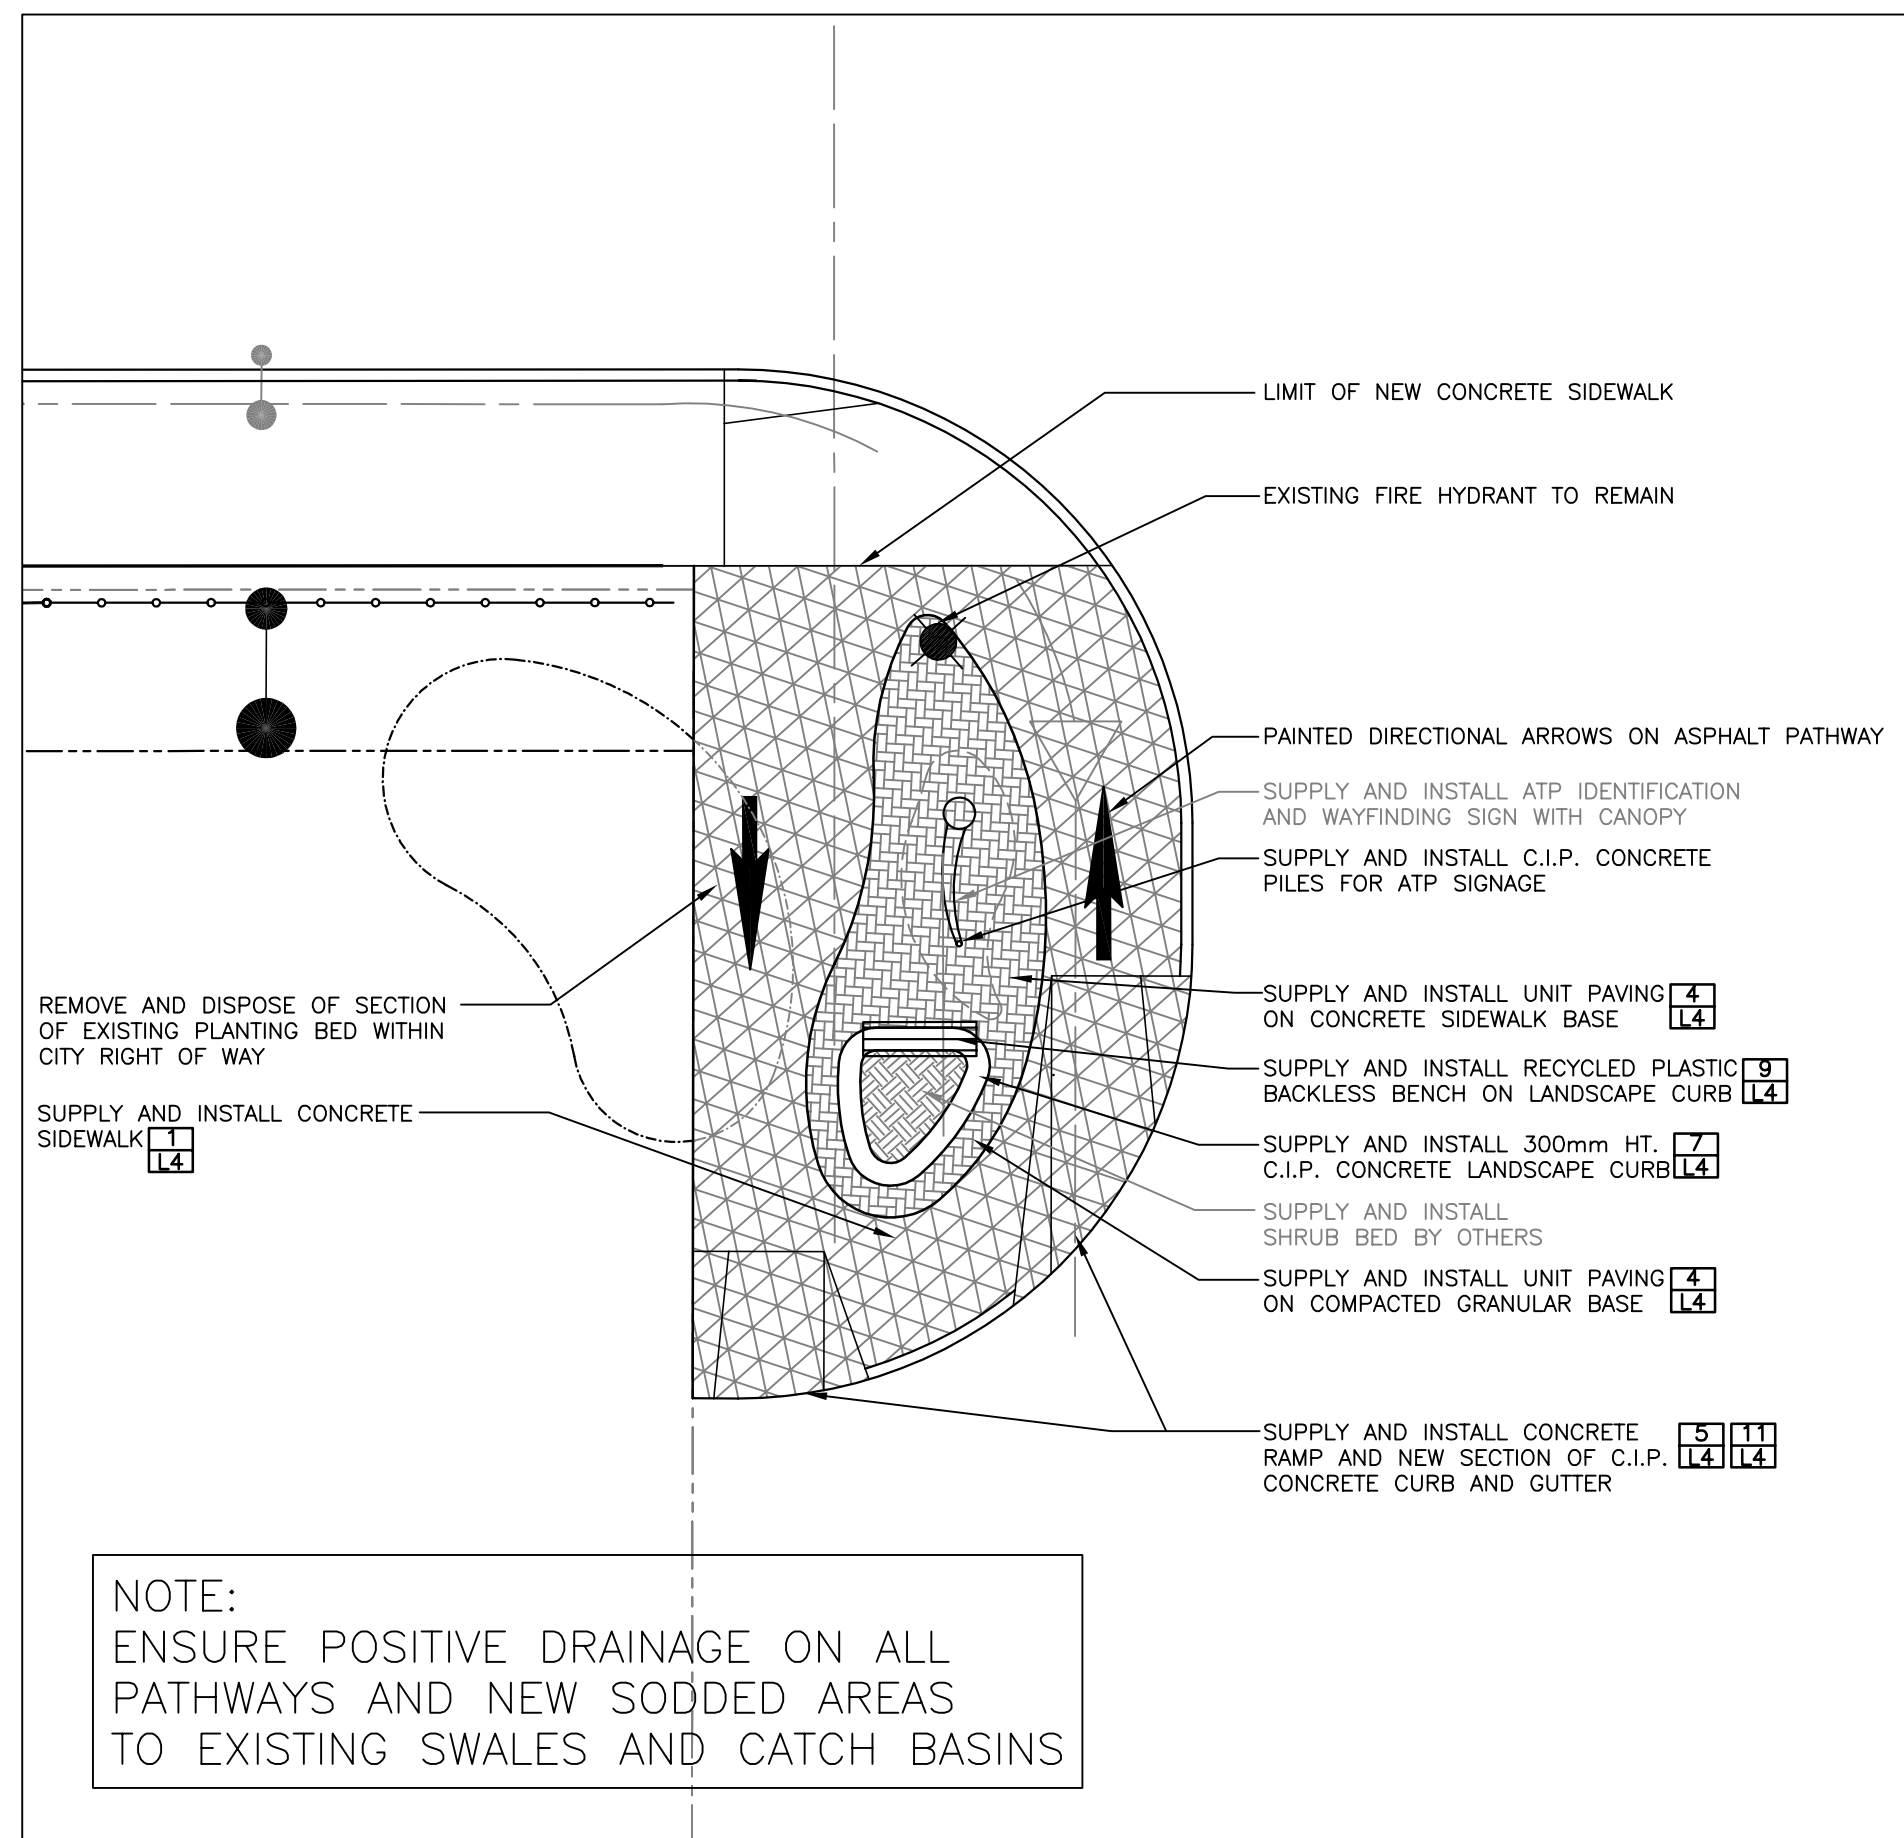

ENLARGEMENT 5/L3 - SCALE 1:100

ISSUED FOR TENDER	26/06/07	AH
ISSUED FOR CITY REVIEW	07/06/07	AH
No. Revisions	Date	By
Date	Scale	
01-06-07	AS NOTED	
Designed By	Drawn By	Checked By
SR/AH	AH	SR

D:\HIROTASTAMP.bmp

McGOWAN RUSSELL
Client
CITY OF WINNIPEG

Project Title
WINSMART ACTIVE TRANSPORTATION PATHWAY

Sheet Title
LAYOUT PLAN

Project No. 07-018 Drawing No. L3