



1 Wall Section
 A-3 Scale: 1 1/2" = 1'0"

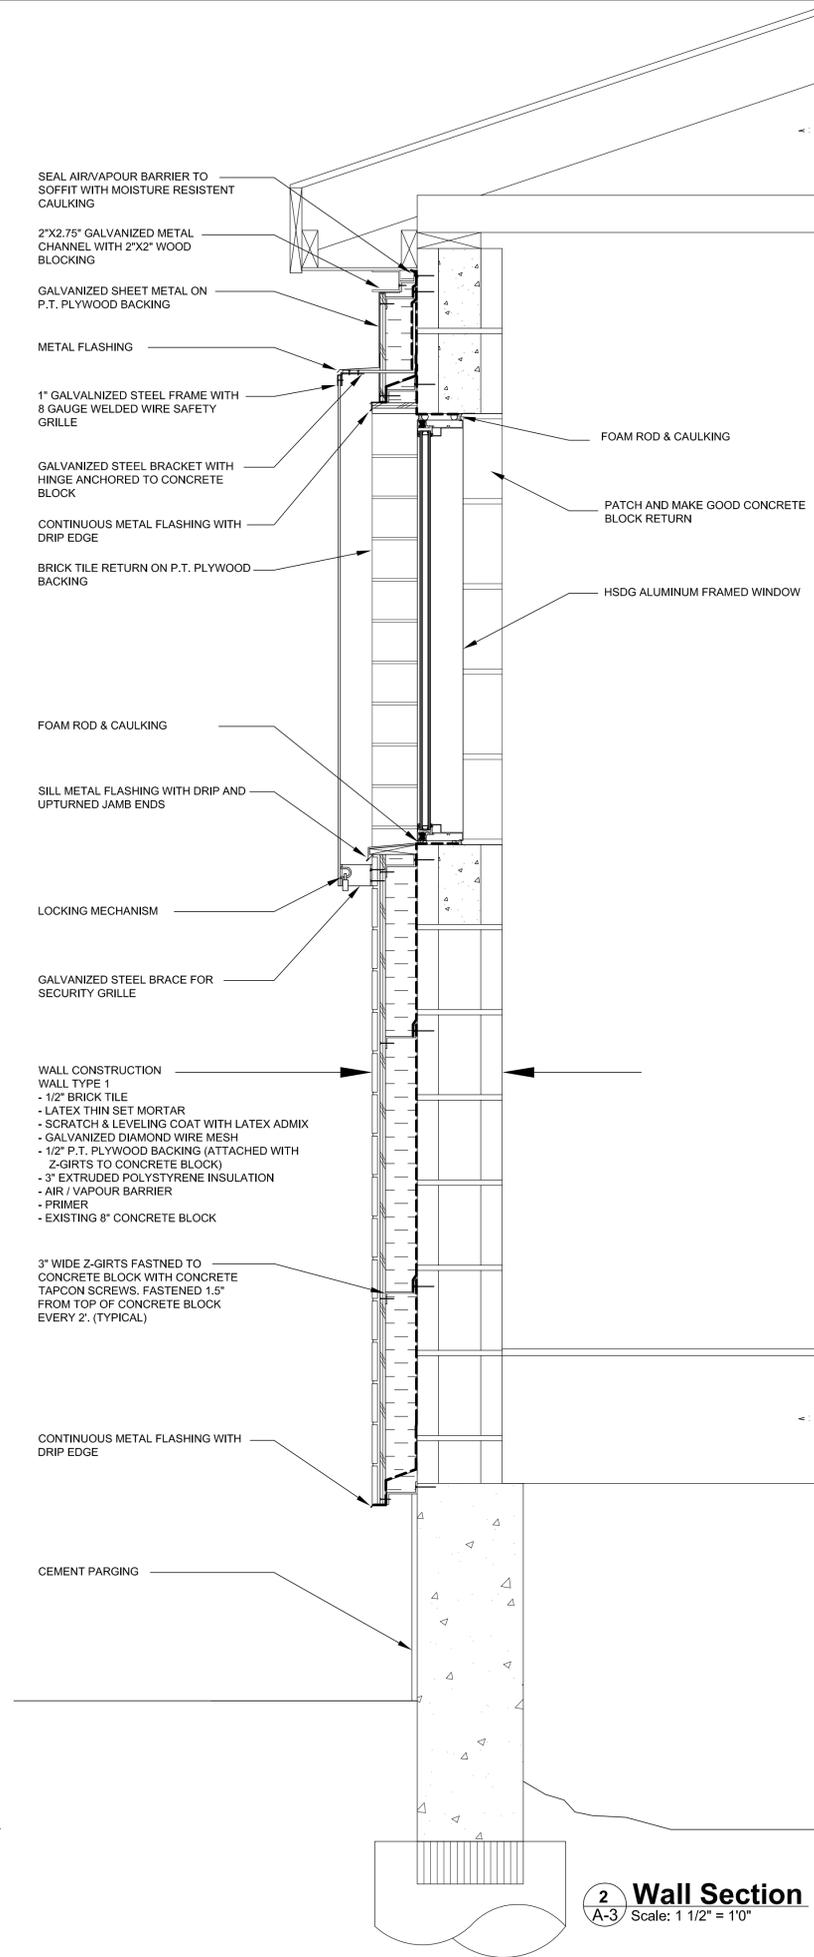

2 Wall Section
 A-3 Scale: 1 1/2" = 1'0"

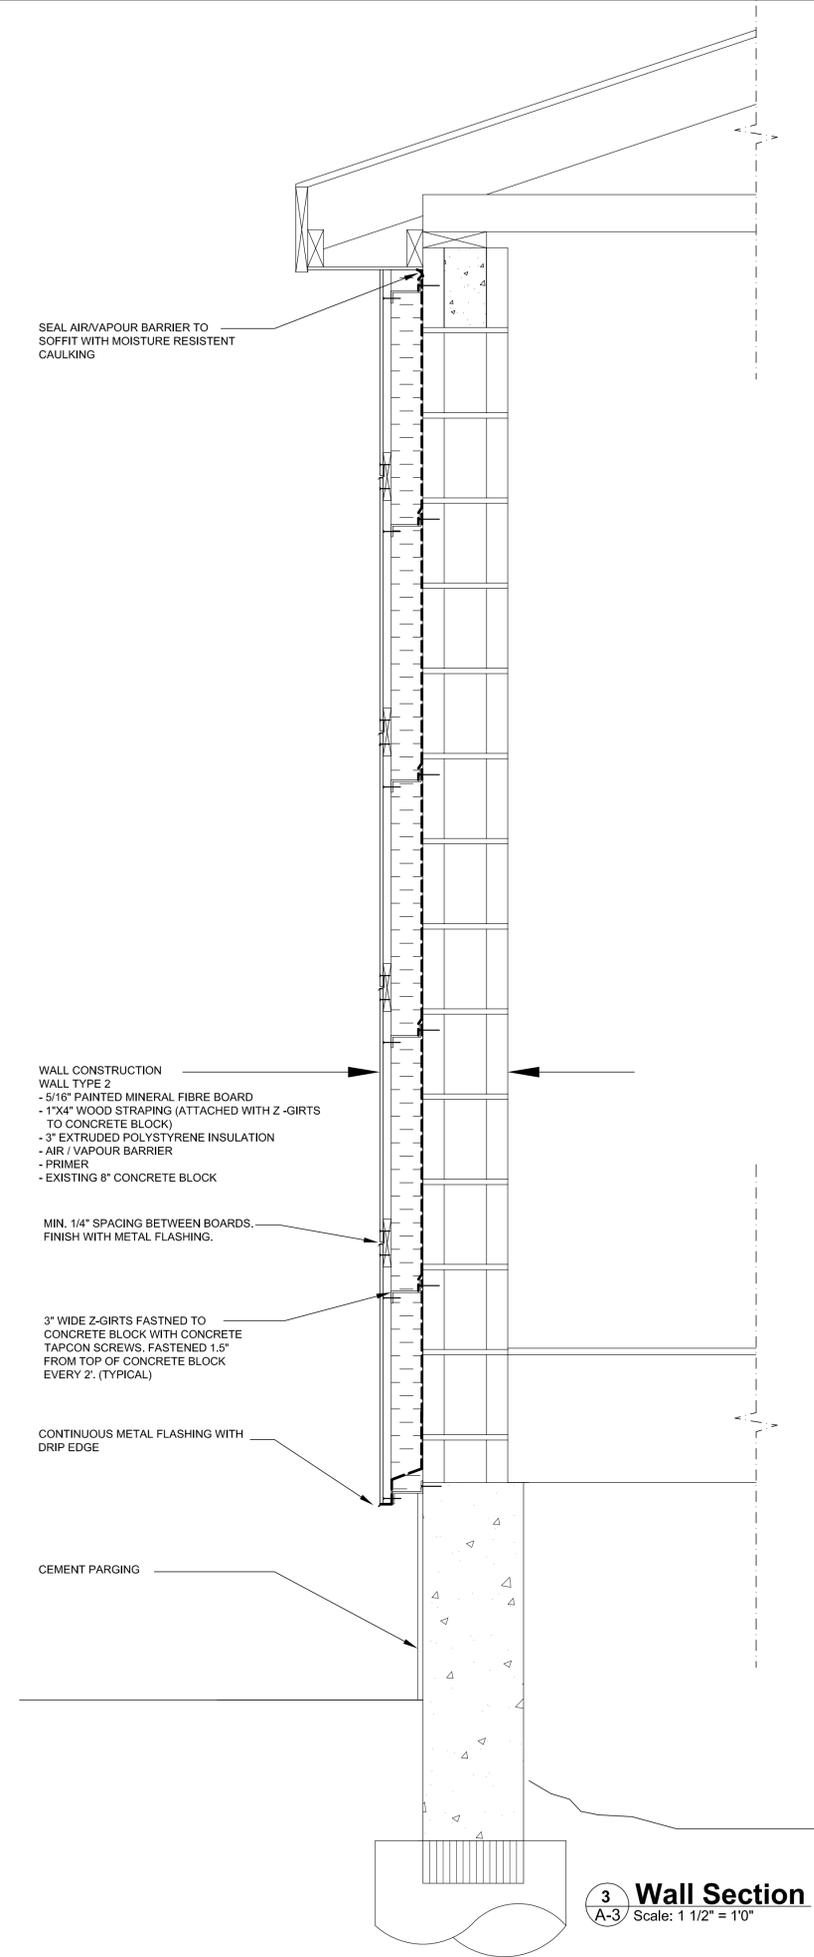

3 Wall Section
 A-3 Scale: 1 1/2" = 1'0"



ISSUED FOR

1. 03 JULY, 2007 TENDER SET

SEAL

ARCHITECT / PRIME CONSULTANT
SYNYSHYN ARCHITECTURE ARCHITECTURE
 PLANNING INC
 INTERIOR DESIGN
 FACILITY MANAGEMENT
 PRESENTATIONS
 603-63 ALBERT STREET WINNIPEG MANITOBA CANADA R3B 1G4
 TELEPHONE 947-1100 FACSIMILE 956-9742
 ENGINEERING CONSULTANT

ENGINEERING CONSULTANT

BID OPPORTUNITY NO. 490-2007

PROJECT TITLE

SOUTH TRANSCONA COMMUNITY CLUB EXTERIOR WALL UPGRADES

124 BORDEN AVENUE

DRAWING TITLE

WALL SECTIONS

DESIGNED BY DRAWN BY AD, JK

ISSUE DATE 07/03/07 REVISION No.

PROJECT No. 681 DRAWING No. **A-3**