



0 2' 4' 6' 8' 10' 16'

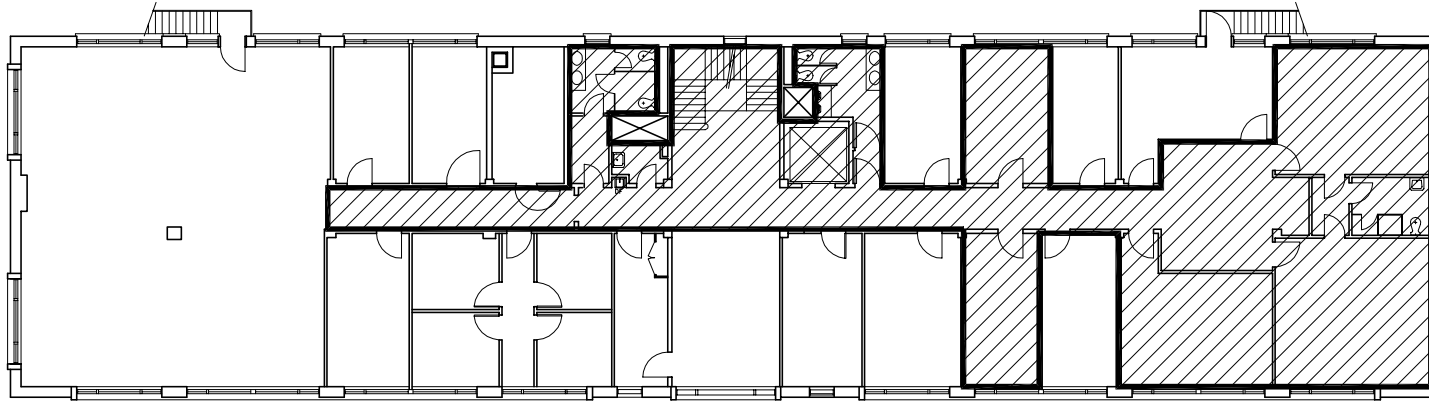


SECOND FLOOR PLAN

 

AREAS TO CLEAN = 2,701 SQ. FT.

FLOOR PLAN UPDATED MAR./96

DRAWN BY	CHECKED BY	APPROVED
DATE	USER APPROVAL	
 THE CITY OF WINNIPEG CIVIC BUILDINGS DEPARTMENT 400-180 KING ST. R3B 3G8		
PROJECT		
100 MAIN STREET		
DRAWING TITLE		
SECOND FLOOR PLAN 0100MN02		
CAD FILE		PLOT SCALE
SCALE	PROJECT NO.	SHEET NO.