




AREA TO CLEAN = 1,634 SQUARE FEET

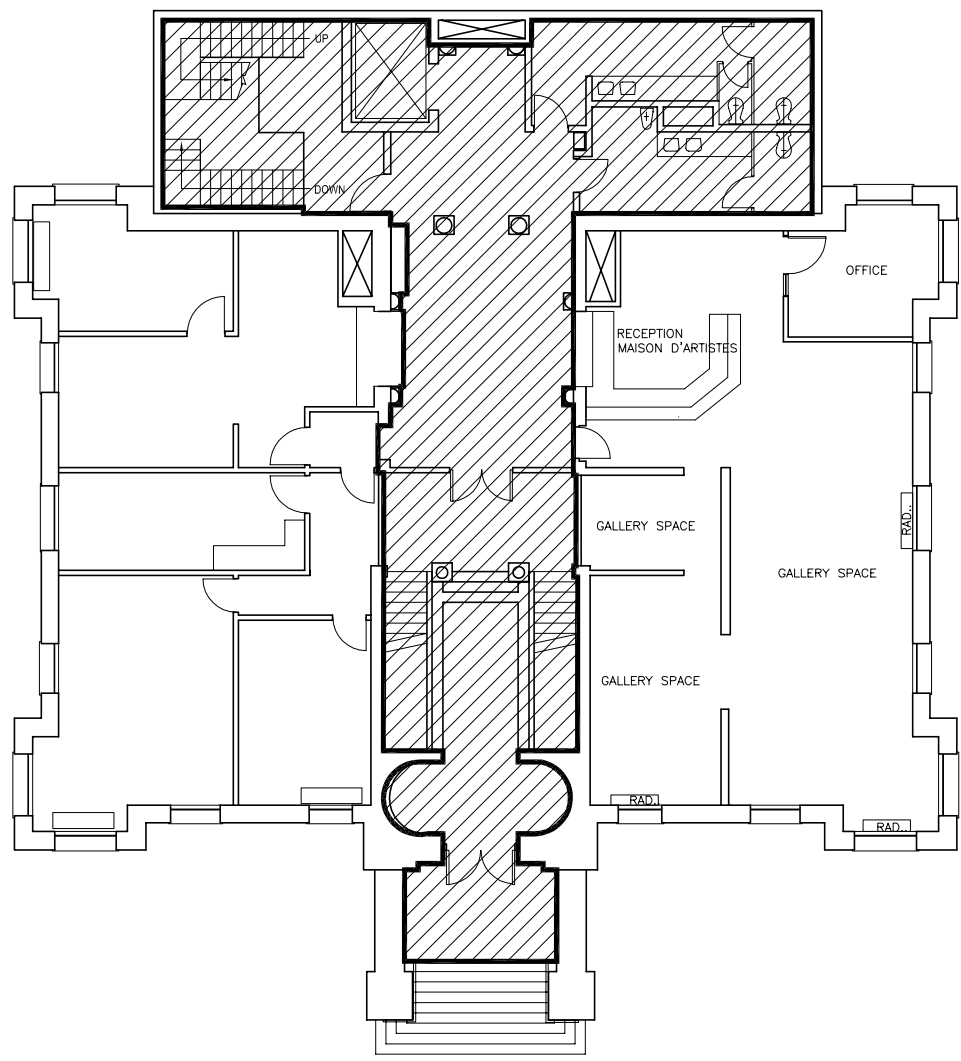

MAIN FLOOR PLAN

FLOOR PLAN UPDATED MAR 98

NO.	REVISION/DESCRIPTION	BY	DATE
SEALS			

DRAWN BY	CHECKED BY	APPROVED
DATE	USER APPROVAL	



THE CITY OF WINNIPEG
CIVIC BUILDINGS DEPARTMENT
400-180 KING ST. R3B 3G8

PROJECT

219 PROVENCHER
AREA TO CLEAN

SHEET TITLE

MAIN FLOOR PLAN
0219PV01

SCALE	PROJECT NO.	SHEET NO.
1/8"=1'-0"		